




F.A.U. SECTION	COUNTY	TOTAL SHEETS	SHEET NO.
0085 00-00246-01-FP	MCHENRY	236	49
STA.	TO STA.		
FED. ROAD DIST. NO. 1	ILLINOIS	FED. AID PROJECT	
CONTRACT NO: 63266			

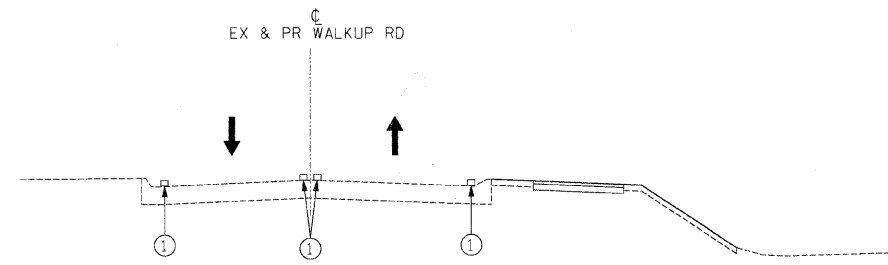

MOT TYPICAL SECTION  
STAGE 2  
STA 65+00 TO STA 134+72.33 (IN FILL AREAS)



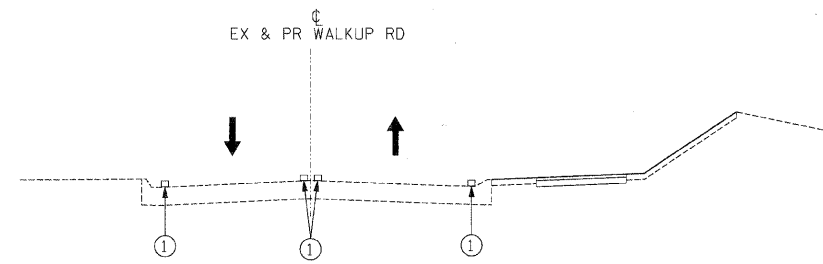

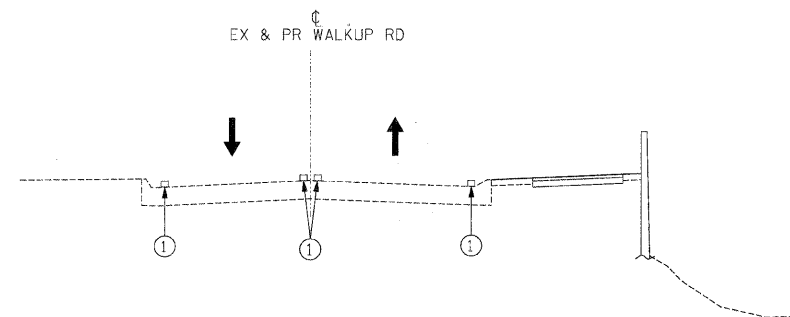
MOT TYPICAL SECTION  
STAGE 2  
STA 65+00 TO STA 134+72.33 (IN CUT AREAS)



MOT TYPICAL SECTION  
STAGE 2  
STA 81+53.97 TO STA 134+72.33 (WITH RETAINING WALL)

LEGEND:

- |   |  |   |  |
|---|--|---|--|
|  | VERTICAL PANEL W/BI-DIRECTIONAL STEADY BURNING LIGHT | ① | EXISTING PAVEMENT MARKING                |
|  | DRUM W/BI-DIRECTIONAL STEADY BURNING LIGHT           | ② | TEMPORARY PAVEMENT                       |
|  | DIRECTION OF TRAFFIC                                 | ③ | TEMPORARY AGGREGATE SHOULDER             |
|   |  | ④ | TEMPORARY PAVEMENT MARKING - 4" (WHITE)  |
|   |  | ⑤ | TEMPORARY PAVEMENT MARKING - 4" (YELLOW) |
|   |  | ⑥ | PROPOSED PAVEMENT MARKING                |

REVISIONS	
NAME	DATE

MCHENRY COUNTY DIVISION OF TRANSPORTATION  
WALKUP ROAD F.A.U. 0085

**MAINTENANCE OF TRAFFIC  
TYPICAL SECTIONS  
STAGE 2**

SCALE: N.T.S.                                  DRAWN BY: BRH  
DATE: 06/17/09                                CHECKED BY: KA

**TENG**                                  TENG & ASSOCIATES, INC.  
ENGINEERS/ARCHITECTS/PLANNERS  
205 N. MICHIGAN AVE., CHICAGO, IL 60601  
TELEPHONE: 312/451-0000

\M0100608.DGN, \ATTBODY, \DGN  
 8-14-2009, 7:05:04 AM  
 T:\DOCUMENTS\930003\CIVIL\0085\0085V.DGN  
 12:34:56.169 PM '09