


F.A.U. RTE.	SECTION	COUNTY	TOTAL SHEETS	SHEET NO.
0085	00-00246-01-FP	MCHENRY	236	138
STA.	TO STA.			
FED. ROAD DIST. NO. 1	ILLINOIS	FED. AID PROJECT		
CONTRACT NO: 63266				

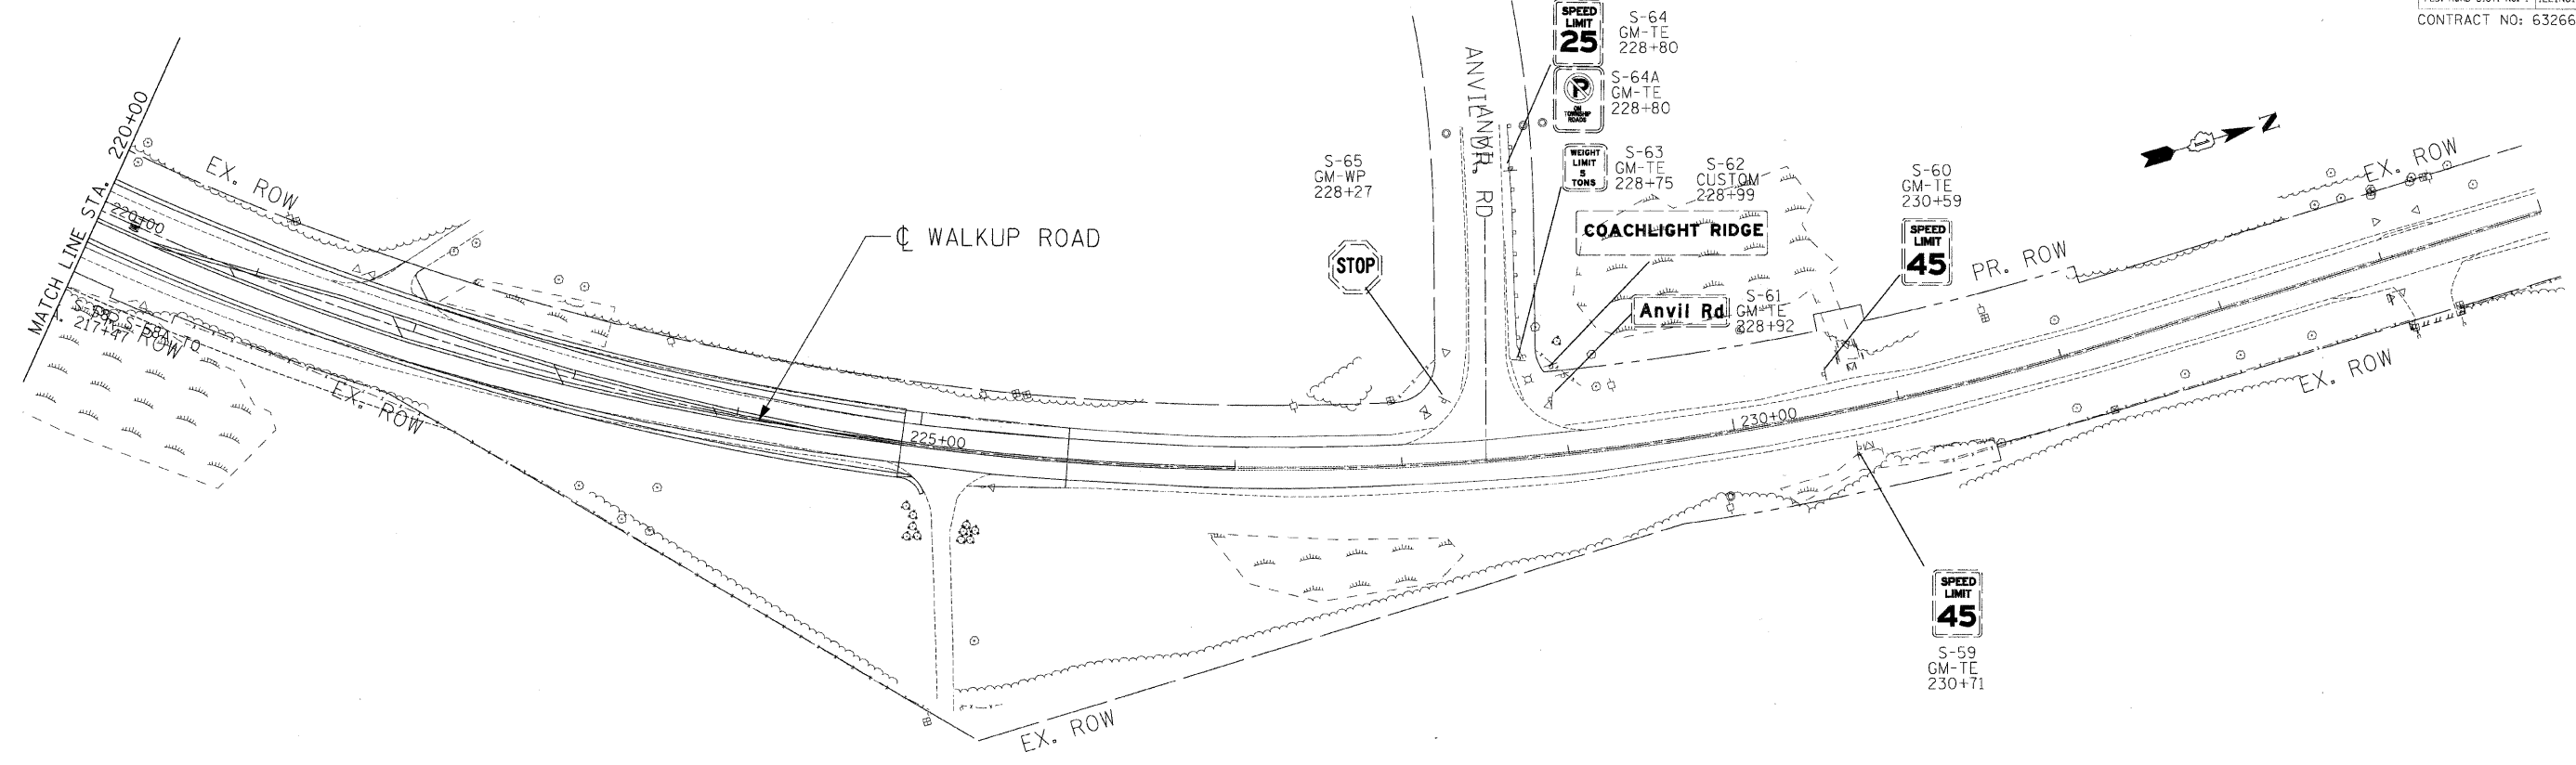

\AL\T08004.DGN, \P\W0083.DGN, \R000085.DGN, \T\BODY\_V.DGN, \R000084.DGN, \R000085.DGN, \S000087.DGN, \S000088.DGN, \S000089.DGN, \S000090.DGN, \S000091.DGN, \S000092.DGN, \S000093.DGN, \S000094.DGN, \S000095.DGN, \S000096.DGN, \S000097.DGN, \S000098.DGN, \S000099.DGN, \S000100.DGN, \S000101.DGN, \S000102.DGN, \S000103.DGN, \S000104.DGN, \S000105.DGN, \S000106.DGN, \S000107.DGN, \S000108.DGN, \S000109.DGN, \S000110.DGN, \S000111.DGN, \S000112.DGN, \S000113.DGN, \S000114.DGN, \S000115.DGN, \S000116.DGN, \S000117.DGN, \S000118.DGN, \S000119.DGN, \S000120.DGN, \S000121.DGN, \S000122.DGN, \S000123.DGN, \S000124.DGN, \S000125.DGN, \S000126.DGN, \S000127.DGN, \S000128.DGN, \S000129.DGN, \S000130.DGN, \S000131.DGN, \S000132.DGN, \S000133.DGN, \S000134.DGN, \S000135.DGN, \S000136.DGN, \S000137.DGN, \S000138.DGN, \S000139.DGN, \S000140.DGN, \S000141.DGN, \S000142.DGN, \S000143.DGN, \S000144.DGN, \S000145.DGN, \S000146.DGN, \S000147.DGN, \S000148.DGN, \S000149.DGN, \S000150.DGN, \S000151.DGN, \S000152.DGN, \S000153.DGN, \S000154.DGN, \S000155.DGN, \S000156.DGN, \S000157.DGN, \S000158.DGN, \S000159.DGN, \S000160.DGN, \S000161.DGN, \S000162.DGN

**SIGNING LEGEND**

	EXISTING SIGN PANEL TO REMAIN		EXISTING PANEL ID MOUNTING TYPE		PROPOSED PANEL ID MOUNTING TYPE
	EXISTING SIGN PANEL TO BE RELOCATED (AT SAME LOCATION UNLESS SPECIFIED)		EXIST. STATION		PROP. STATION
	EXISTING SIGN PANEL TO BE REMOVED		GM- GROUND MOUNT		MP- METAL POST
	PROPOSED SIGN PANEL		TS- TRAFFIC SIGNAL		TE- TELESCOPING STEEL
	EXISTING GROUND MOUNTED SIGN		UP- UTILITY POLE		WP- WOOD POST
	PROPOSED GROUND MOUNTED SIGN				

REVISIONS	
NAME	DATE

MCHENRY COUNTY DIVISION OF TRANSPORTATION  
WALKUP ROAD F.A.U. 0085

**EXISTING & PROPOSED SIGNING**  
WALKUP ROAD  
STA 220+00 TO STA 250+00

SCALE: 1" = 50'  
DATE: 08/17/09

DRAWN BY: MAM  
CHECKED BY: BRH

**TENG**  
TENG & ASSOCIATES, INC.  
ENGINEERS/ARCHITECTS/PLANNERS  
205 N. MICHIGAN AVE., CHICAGO, IL 60601  
TELEPHONE: 312/616-0000