



F.A.I. RTE.	SECTION	COUNTY	TOTAL SHEETS	SHEET NO.
0085	00-00246-01-FP	MCHENRY	236	155
STA. 92+30.00 TO STA. 95+10.00				
FED. ROAD DIST. NO. 1 ILLINOIS FED. AID PROJECT				
CONTRACT NO: 63266				

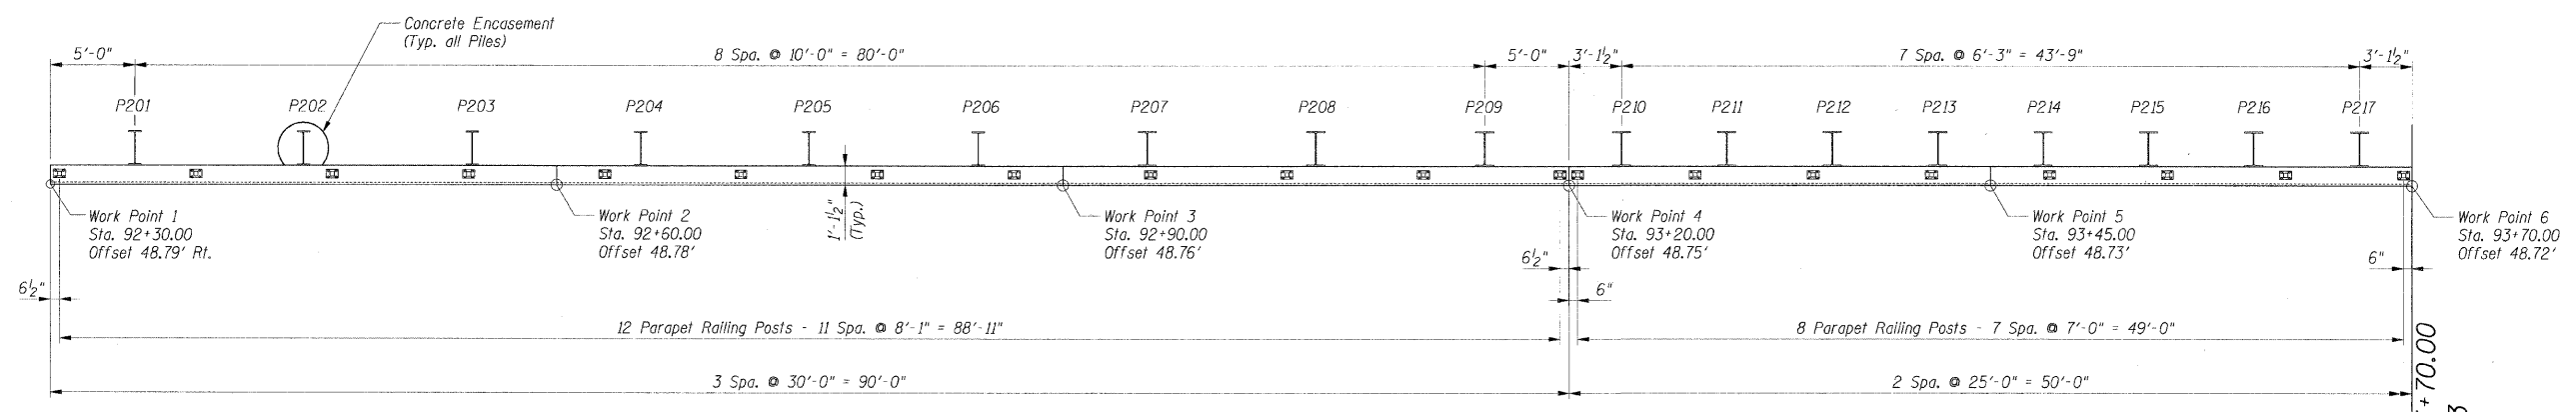

PLAN - I

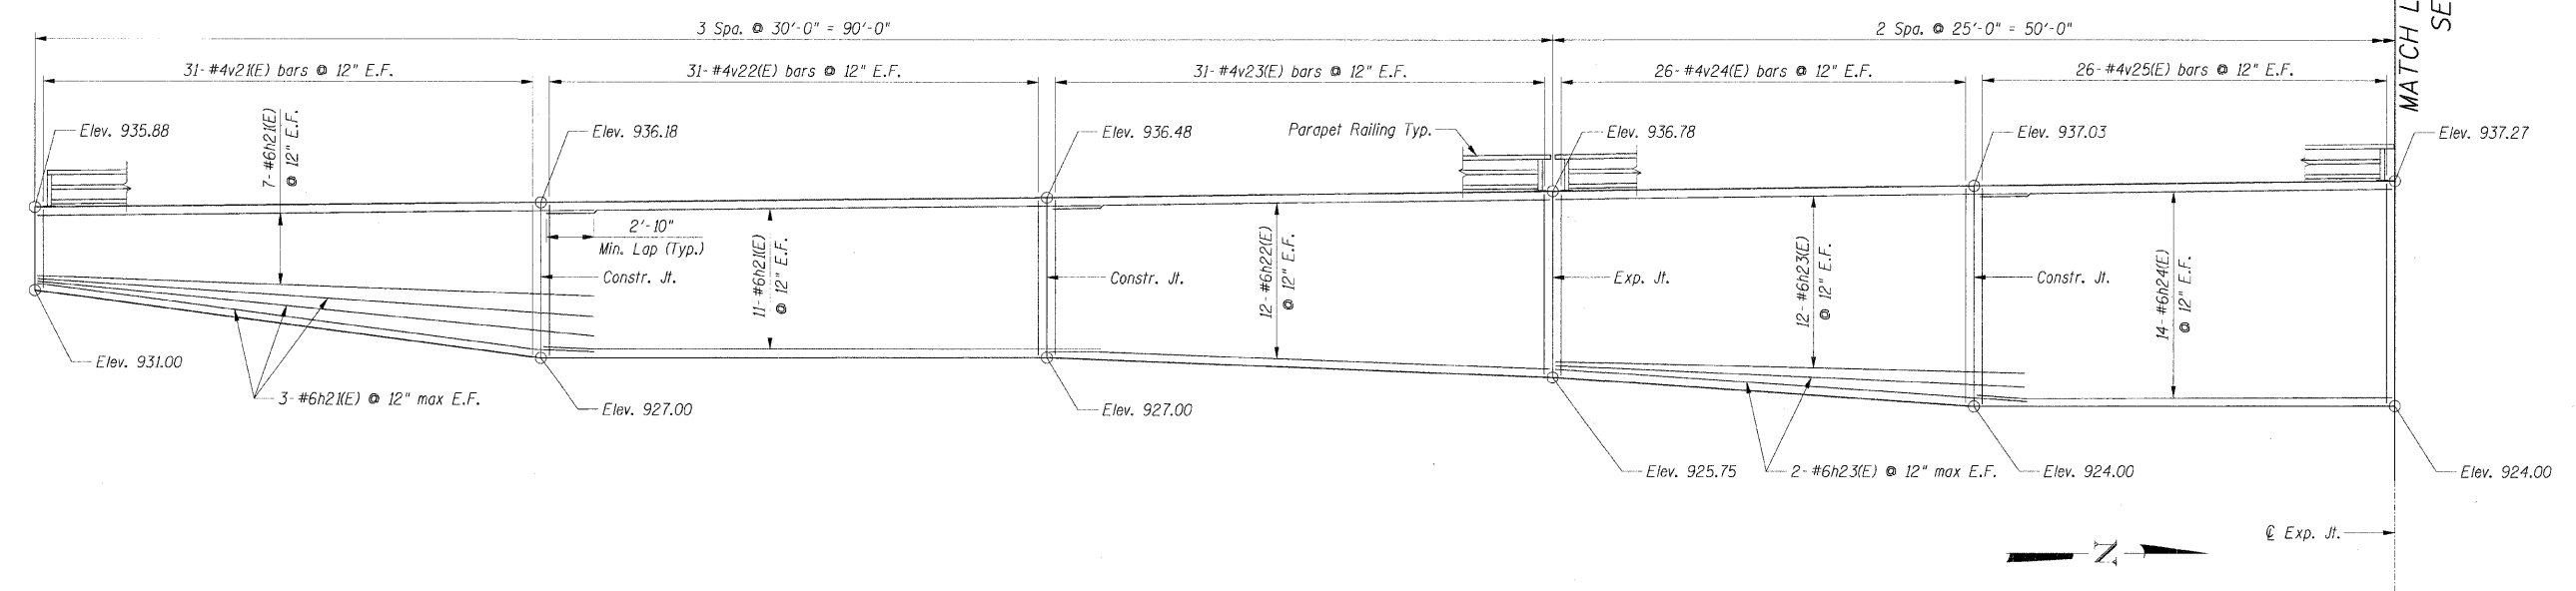

ELEVATION - I

Notes:

1. Work this sheet with sheets SB-3 thru SB-6.
2. E.F. denotes Each Face.
3. P201 Denotes Pile Number

SHT. SB-2

REVISIONS	
NAME	DATE

MCHENRY COUNTY DIVISION OF TRANSPORTATION  
WALKUP ROAD F.A.U. 0085  
SECTION 00-00246-01-FP  
STATION 92+30.00 TO 95+10.00  
RETAINING WALL

**PLAN AND ELEVATION I**

SCALE: \_\_\_\_\_ DRAWN BY: MKD  
DATE: 08/17/09 CHECKED BY: TCG

**TENG**  
TENG & ASSOCIATES, INC.  
ENGINEERS/ARCHITECTS/PLANNERS  
205 N. MICHIGAN AVE., CHICAGO, IL 60601  
TELEPHONE: 312/616-0000

S:\ANKIRJ  
\\T:\B0070F.DGN, \\A:\T0080A.DGN, \\R0000Y8V.DGN, \\R0000Z0Z.DGN  
8-14-2009, 15:00:07