


F.A.U. RTE.	SECTION	COUNTY	TOTAL SHEETS	SHEET NO.
0085	00-00246-01-FP	MCHENRY	236	165
STA. 9+80.00 TO STA. 12+00.00				
FED. ROAD DIST. NO. 1 ILLINOIS FED. AID PROJECT				
CONTRACT NO: 63266				

NEEDS UPDATED

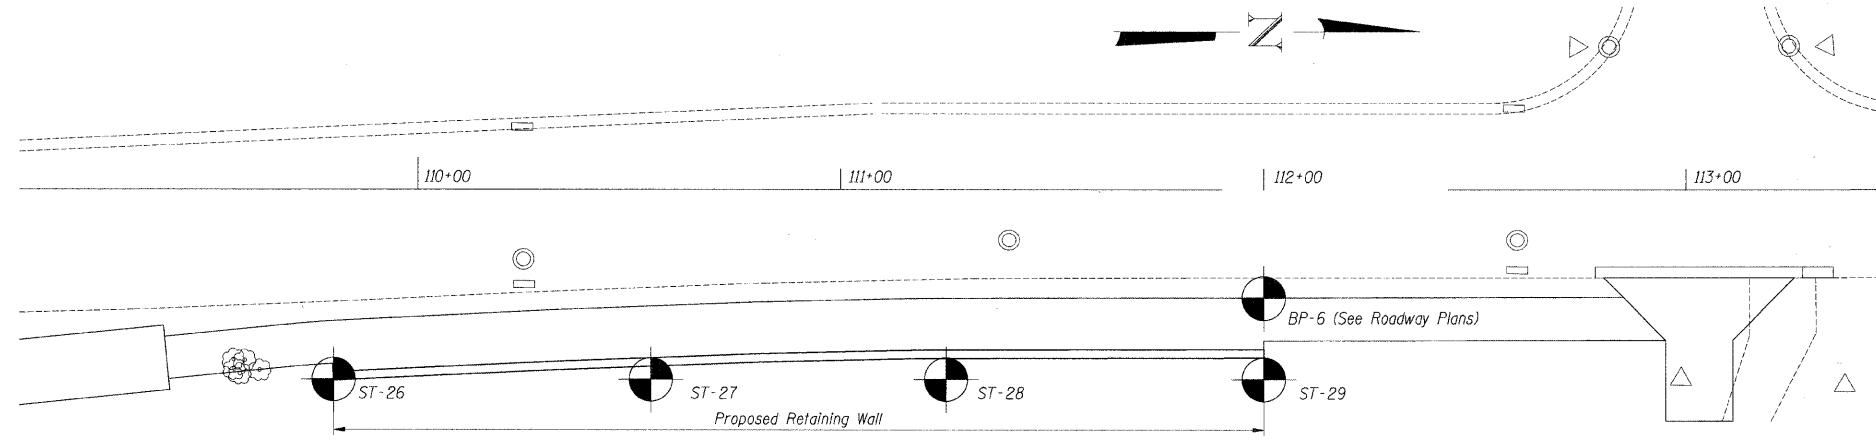

SOIL BORING PLAN

SHT. SD-5

REVISIONS	
NAME	DATE

MCHENRY COUNTY DIVISION OF TRANSPORTATION
WALKUP ROAD F.A.U. 0085
SECTION 00-00246-01-FP
STATION 9+80.00 TO 12+00.00
RETAINING WALL

SOIL BORING LOGS I

SCALE: _____ DRAWN BY: TCG
DATE: 08/17/09 CHECKED BY: _____

TENG
TENG & ASSOCIATES, INC.
ENGINEERS/ARCHITECTS/PLANNERS
305 N. MICHIGAN AVE., CHICAGO, IL 60601
TELEPHONE: 312/616-0000

\\T:\B002\F.DGN -\GPEC00_5-.DGN -\ALT\00\ys..DGN -\R0M004R5.DGN -\TFC0008R1.DGN
8-14-2009, 15:03:50 T:\DOCUMENT\B30003\STRUCT\DGN\NO.D0_62.DGN STANKIRJ