



SECTION 1, TOWNSHIP 37, RANGE 12
SECTION 12, TOWNSHIP 37, RANGE 12

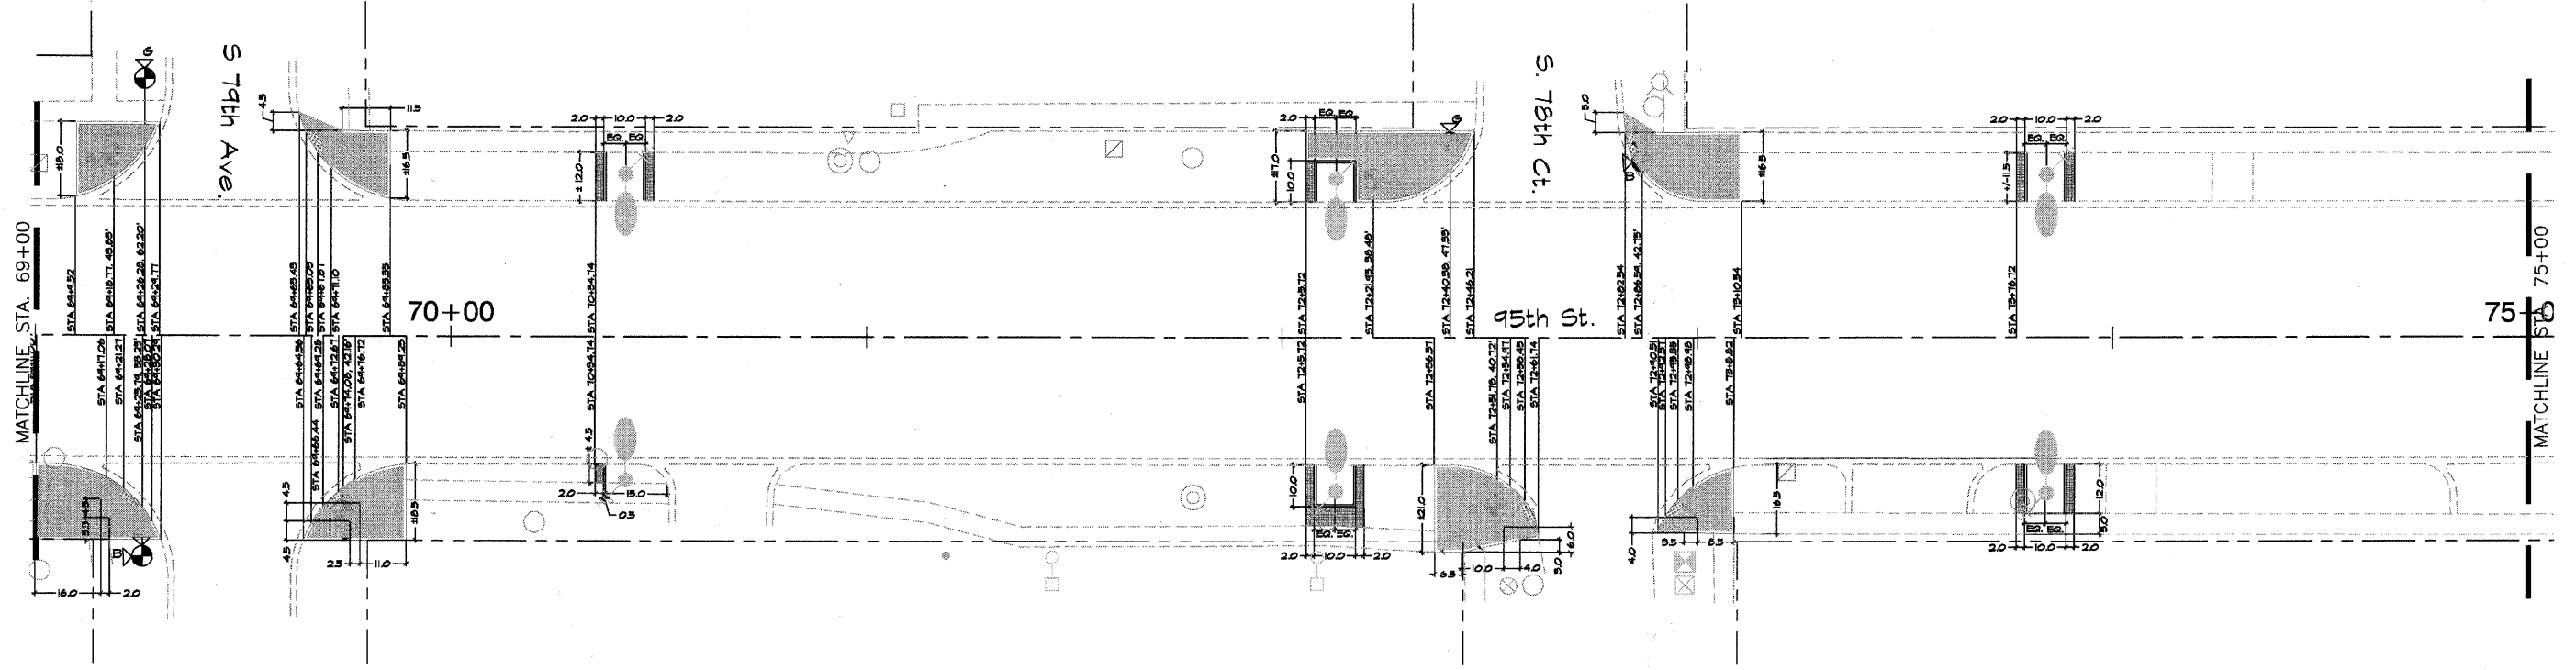

LAYOUT AND DIMENSION PLAN NOTES:

1. ALL DIMENSION LINES SHALL EXTEND PERPENDICULAR (90 DEGREES) UNLESS OTHERWISE NOTED.
2. ALL PLAN FEATURES SHALL BE LAID OUT AND PAINTED OR OTHERWISE MARKED IN THE FIELD BY THE CONTRACTOR AND REVIEWED BY THE LANDSCAPE ARCHITECT PRIOR TO CONSTRUCTION.
3. UNLESS OTHERWISE NOTED, ALL ANGLES ARE 90 DEGREES OR 45 DEGREES.
4. ALL CURB DIMENSIONS ARE GIVEN TO THE BACK OF CURB.
5. ALL EXPANSION AND CONTROL JOINTS SHALL BE LOCATED AS SHOWN IN THE DRAWINGS.
6. ALL CONCRETE PLANTER CURBS AT LIGHTPOLE FOUNDATIONS TO BE ADJUSTED PER FIELD CONDITIONS. THIS IS TO ENSURE THE PLANTER BED IS CENTERED ON EXISTING LIGHTPOLE.

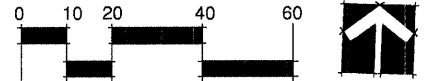

FILE NAME = pr_dimension plan60 - IDOT P44

PLANNING
RESOURCES INC.
422 West Liberty Road
Naperville, Illinois 60563
708.688.2200 Fax: 708.688.4127

USER NAME =	DESIGNED -- BCL	REVISED -- 10/30/2009
PLOT SCALE = 1"=20'	CHECKED -- KLG	REVISED --
PLOT DATE = 8/21/09	DRAWN -- BCL/RJA	REVISED --
	CHECKED -- KLG/LMV	REVISED --

STATE OF ILLINOIS
DEPARTMENT OF TRANSPORTATION

DIMENSION PLAN
PRE-FINAL SUBMITTAL
OCTOBER 16TH, 2009

SCALE: 1"=20' SHEET NO. 44 OF 60 SHEETS STA. 69+00 TO STA. 75+00

F.A.P. RTE.	SECTION	COUNTY	TOTAL SHEETS	SHEET NO.
29	09-00056-00-LS	COOK	60	44
CONTRACT NO. 03321				
FED. ROAD DIST. NO.		ILLINOIS	FED. AID PROJECT ARA-9003(343)	