
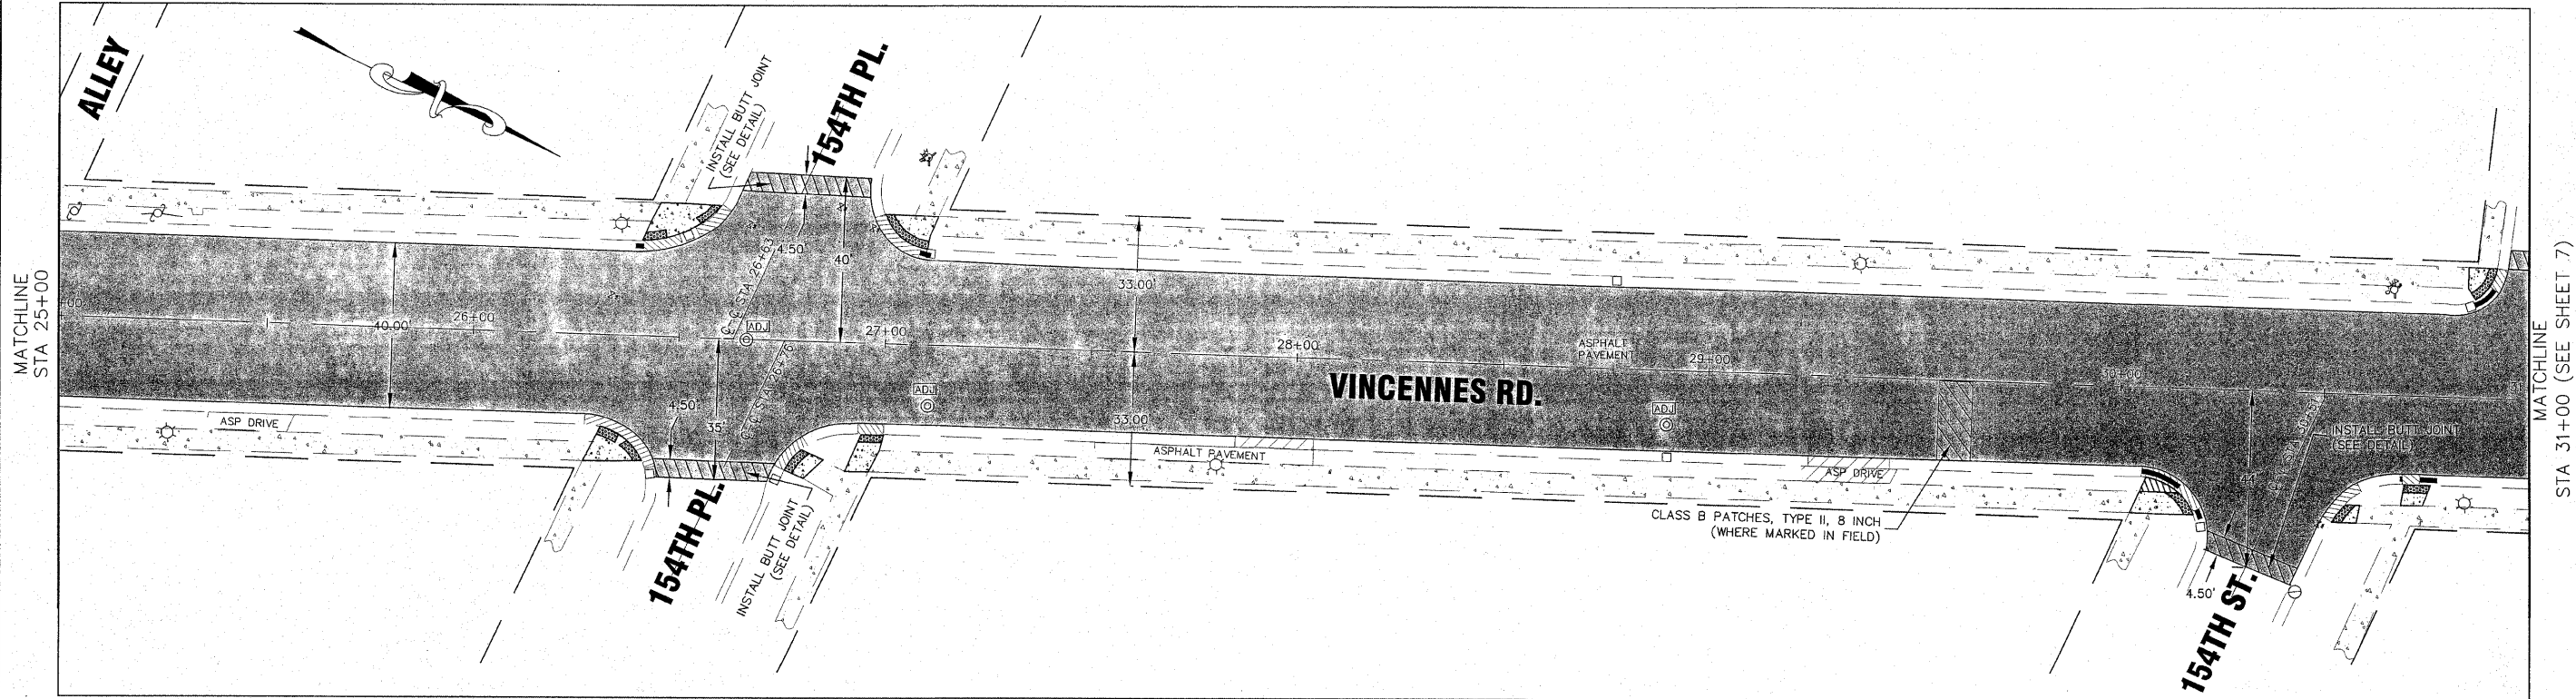


FAU RTE.	SECTION	COUNTY	TOTAL SHEETS	SHEET NO.
3598	09-00020-00-RS	COOK	13	6
STA. 14+16.89		TO STA. 41+04.91		
FED. ROAD DIST. NO.	ILLINOIS	FED. AID PROJECT		
CONTRACT NO. 63365				

AKHRAS ASSOCIATES, INC.
 A DESIGN FIRM REGISTERED IN THE STATE OF ILLINOIS
 LICENSE NO. 184-000690
 9306 S. IDELL AVENUE • BRIDGEVIEW, IL 60455
 TEL. (708) 599-1101 • FAX. (708) 599-2258

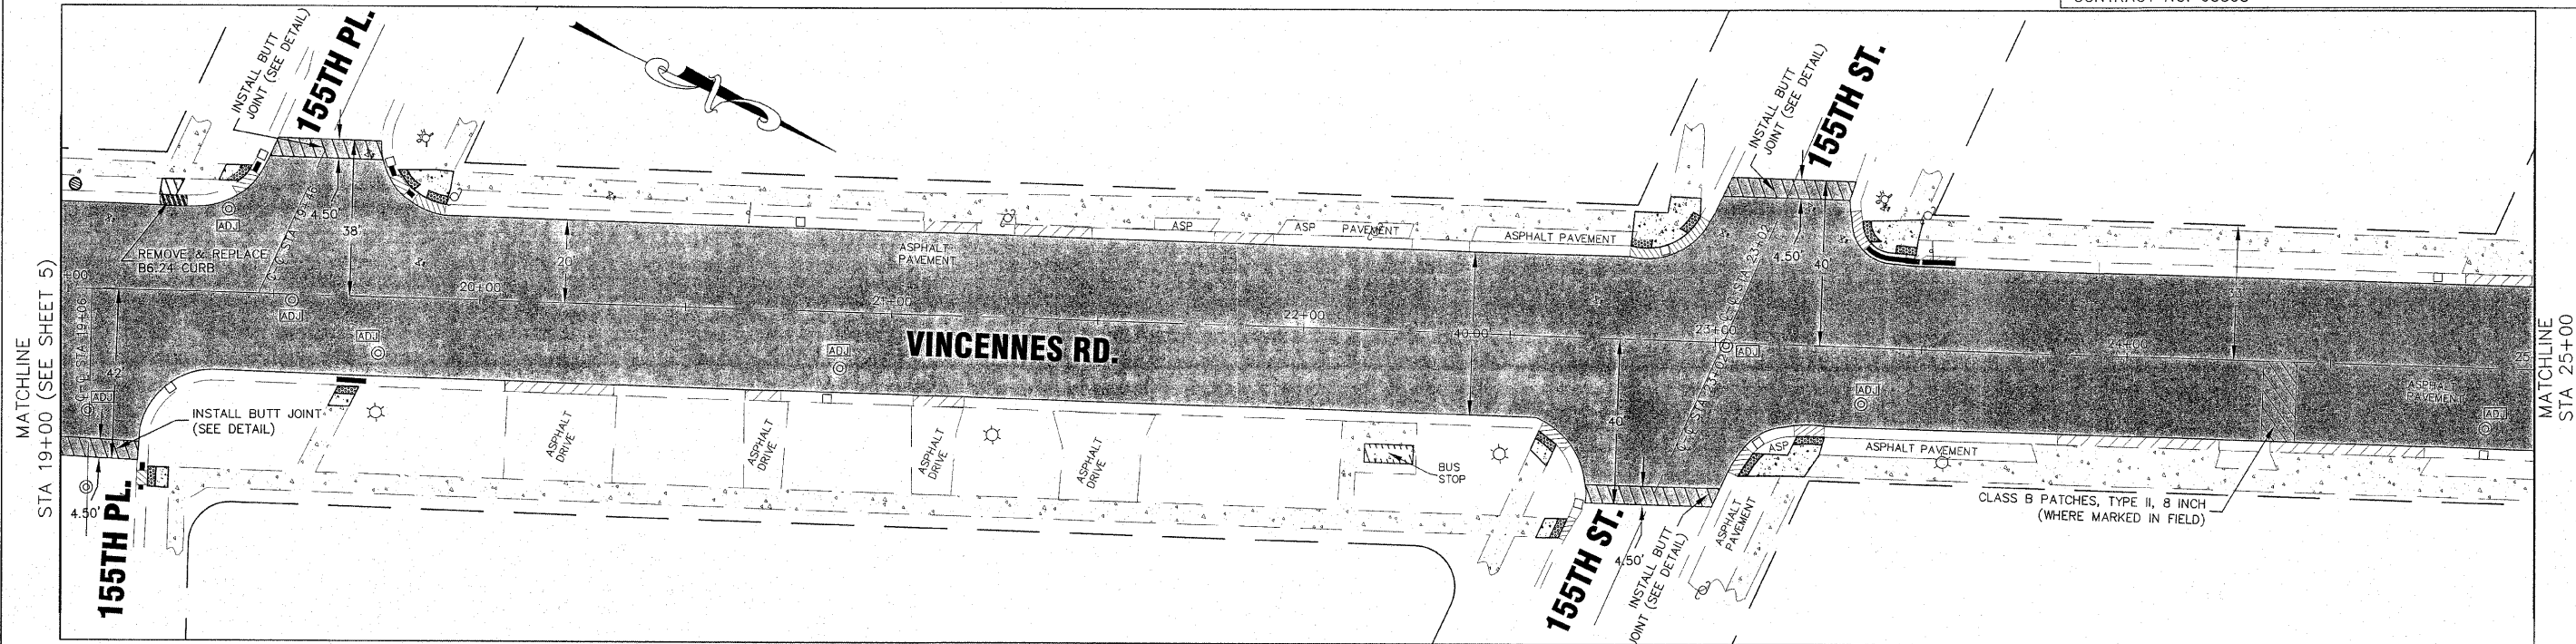

REVISIONS		
NAME	DATE	
JMH PER IDOT	10.01.09	
JMH PER REVIEW	11.17.09	

ILLINOIS DEPARTMENT OF TRANSPORTATION
 VILLAGE OF PHOENIX
 VINCENNES ROAD RESURFACING
 THORNTON RD. TO HALSTED ST.

SCALE:
 HORZ. 1" = 20'
 DATE: 09/15/09

DRAWN BY: JMH
 CHECKED BY: SAL

FILE: J05P03P-22