
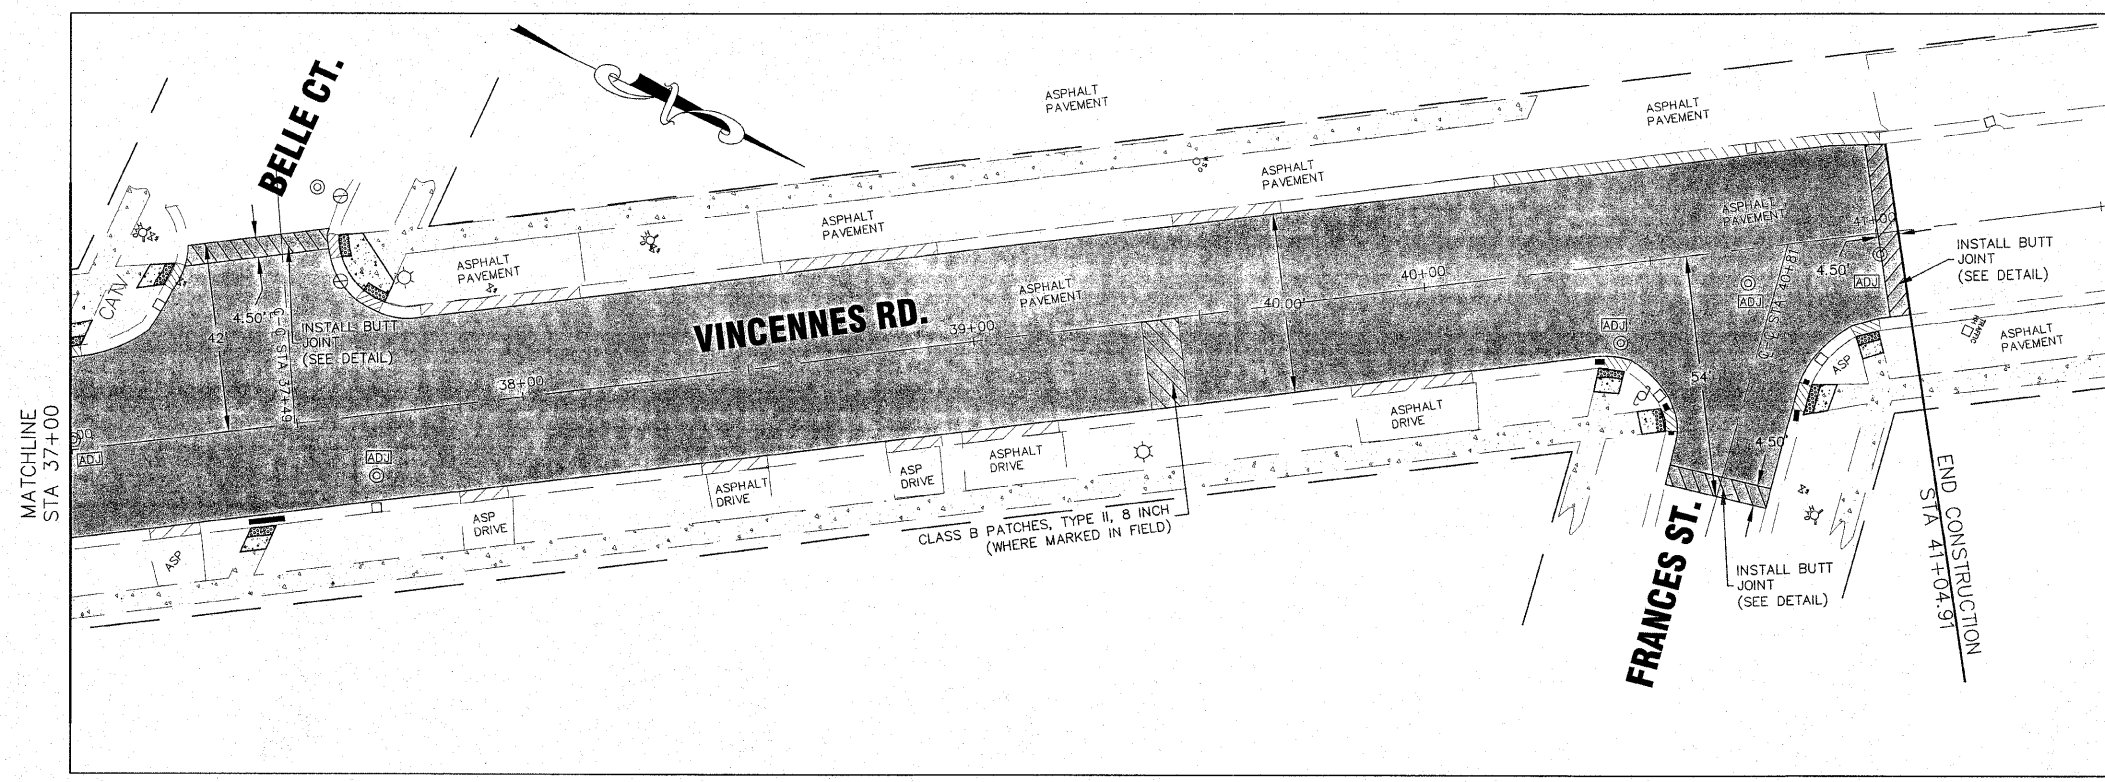


FAU RTE.	SECTION	COUNTY	TOTAL SHEETS	SHEET NO.
3598	09-00020-00-RS	COOK	13	7
STA. 14+16.89		TO STA. 41+04.91		
FED. ROAD DIST. NO.	ILLINOIS	FED. AID PROJECT		
CONTRACT NO.63365				

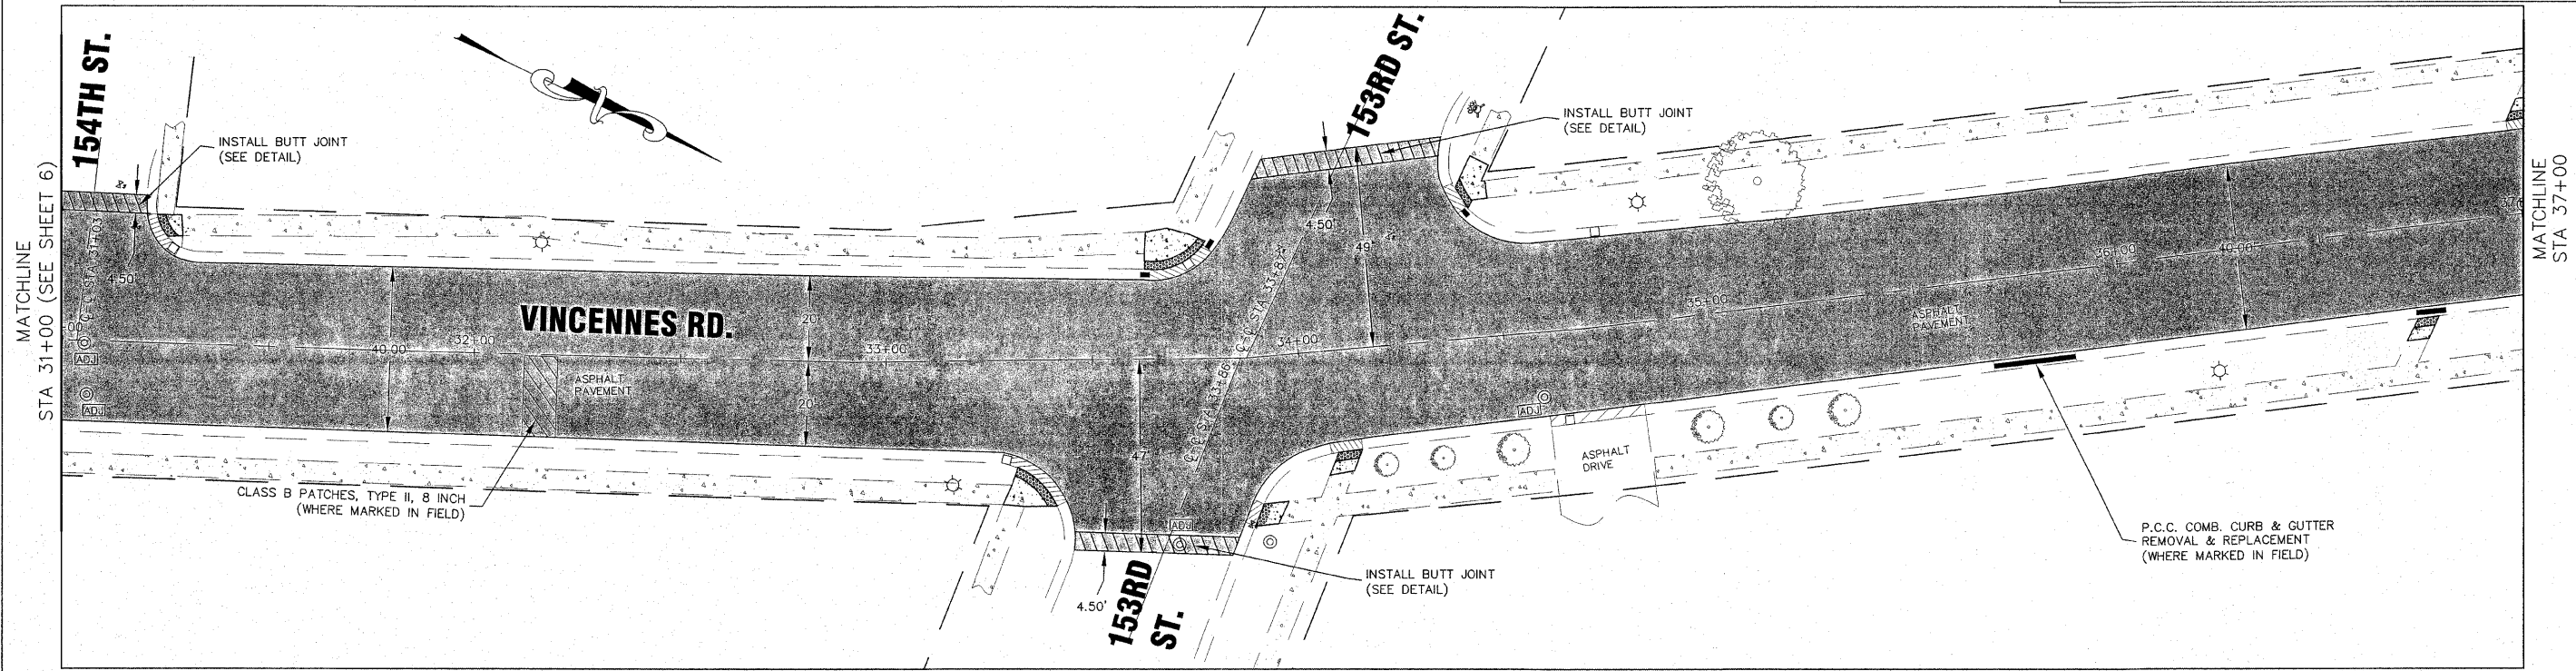

AKHRAS ASSOCIATES, INC.  
 A DESIGN FIRM REGISTERED IN THE STATE OF ILLINOIS  
 LICENSE No. 184-000660  
 9906 S. DEWELL AVENUE • BRIDGEVIEW, IL 60455  
 TEL. (708) 599-1101 • FAX. (708) 999-2258

REVISIONS		DATE	ILLINOIS DEPARTMENT OF TRANSPORTATION VILLAGE OF PHOENIX VINCENNES ROAD RESURFACING THORNTON RD. TO HALSTED ST.
NAME	DATE		
JMH PER IDOT	10.01.09		
JMH PER REVIEW	11.17.09		

SCALE:  
 HORIZ: 1"=20'  
 DATE: 09/15/09

DRAWN BY: JMH  
 CHECKED BY: SAL

I:\Projects\09-00020\09-00020-RS\Drawings\11-17-09\11-17-09-07.dwg, 11/17/09 11:17:09 AM, 11/17/09 11:17:09 AM, 11/17/09 11:17:09 AM