
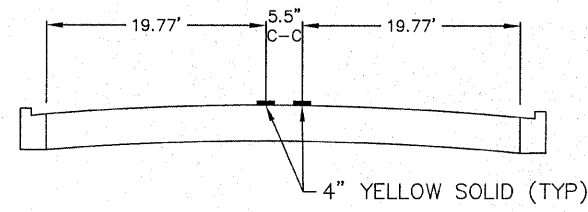
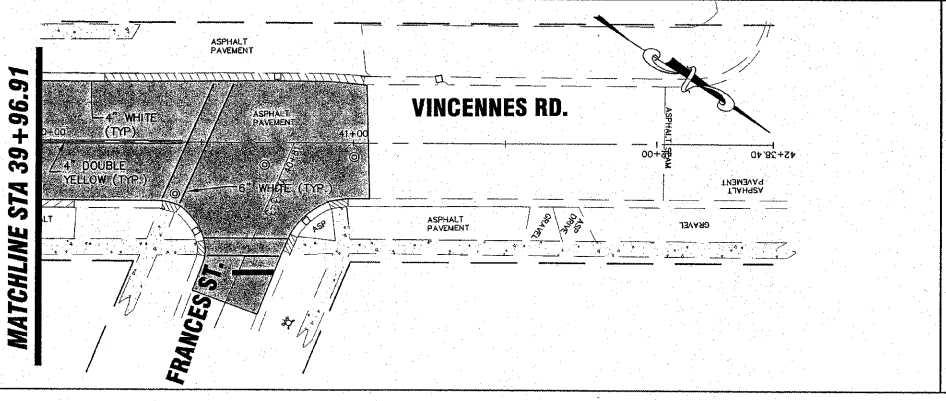
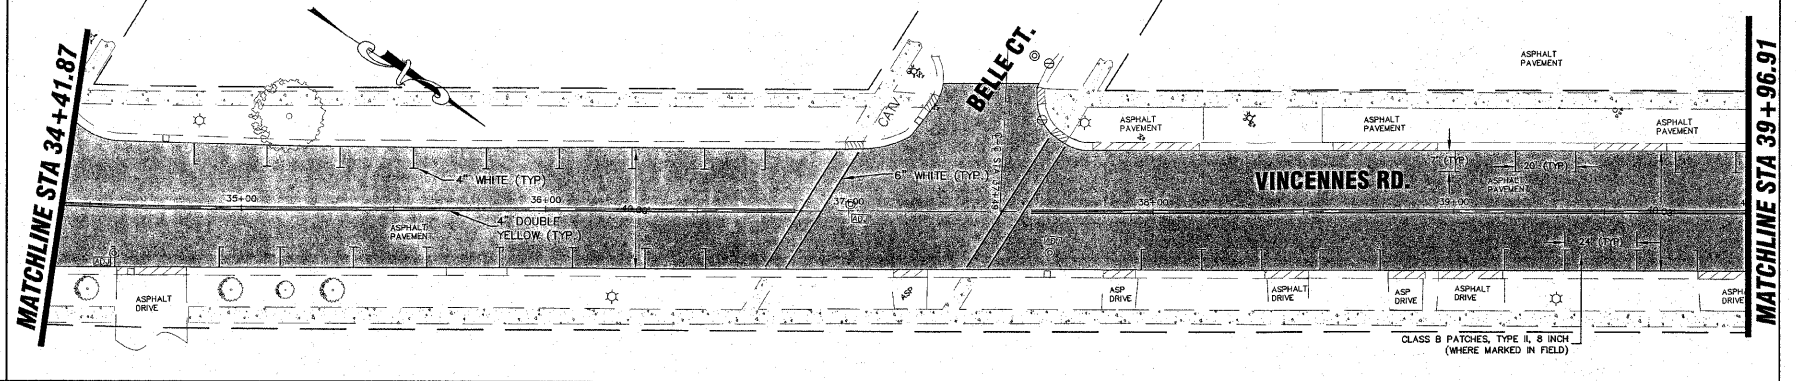
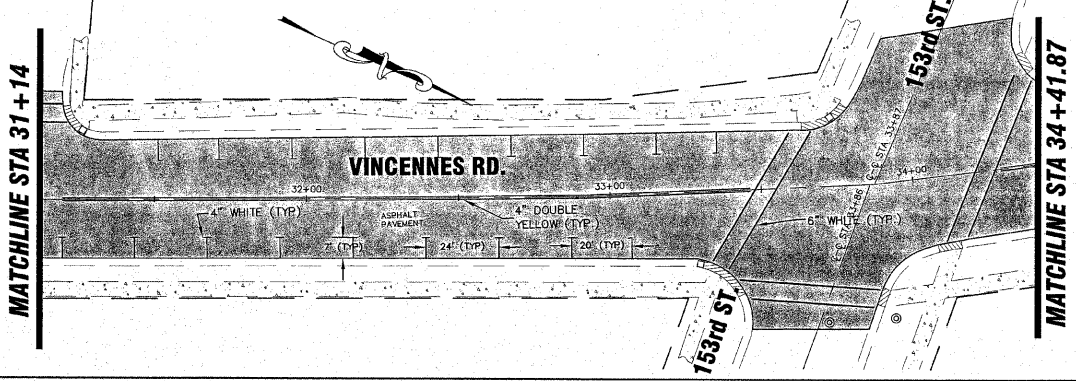
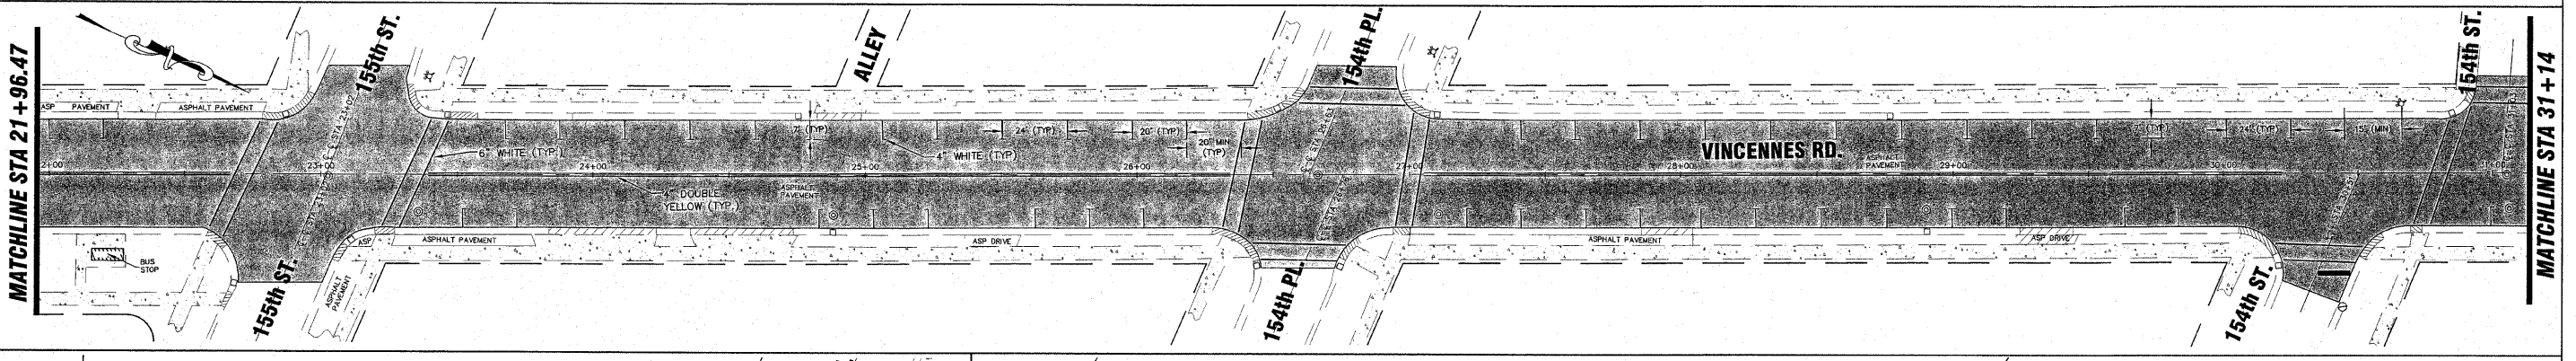


FAU RTE.	SECTION	COUNTY	TOTAL SHEETS	SHEET NO.
3598	09-00020-00-RS	COOK	13	8
STA. 14+16.89		TO STA. 41+04.91		
FED. ROAD DIST. NO.	ILLINOIS	FED. AID PROJECT		
CONTRACT NO. 63365				

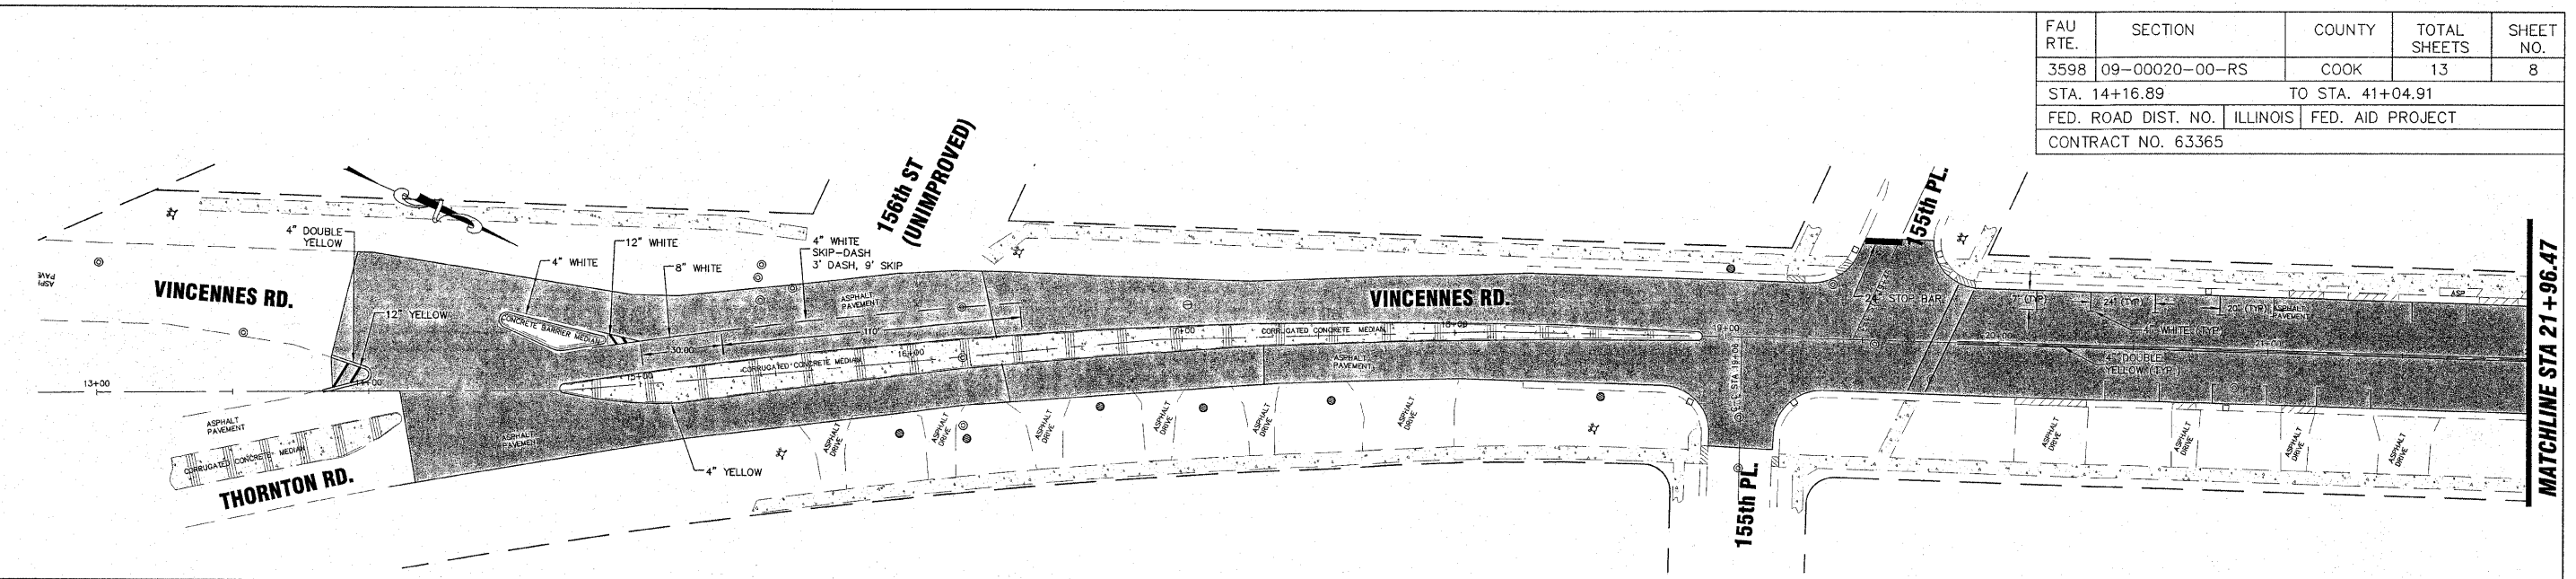

**TYPICAL SECTION**  
(NOT TO SCALE)

NOTE: ALL PAVEMENT MARKING SHALL BE THERMOPLASTIC

REVISIONS		DATE	ILLINOIS DEPARTMENT OF TRANSPORTATION VILLAGE OF PHOENIX PAVEMENT MARKING PLAN THORNTON RD. TO HALSTED ST.
NAME	DATE		
JMH PER DOT	10.01.09		
JMH PER REVIEW	11.17.09		

SCALE:  
HORIZ: 1"=30'  
DATE: 09/15/09

DRAWN BY: JMH  
CHECKED BY: SAL

**AKHRAS ASSOCIATES, INC.**  
A DESIGN FIRM REGISTERED IN THE STATE OF ILLINOIS  
LICENSE NO. 184-006690  
9806 S. DEBELL AVENUE • BRIDGEVIEW, IL 60455  
TEL. (708) 599-1101 • FAX. (708) 599-2258