


PR PAVEMENT MARKING LEGEND (TYP. SOUTH OF IL RTE 38)  
 THERMOPLASTIC PAVEMENT MARKING:  
 ① CENTER LINE - 2 @ 4", YELLOW, 11" C-C  
 ② EDGE LINE - 1 @ 4", WHITE  
 ③ DOTTED LINE - 1 @ 6", WHITE, 2' DASH, 6" SKIP  
 ④ TURN LANE LINE - 1 @ 6", WHITE  
 ⑤ STOP LINE - 1 @ 24", WHITE  
 ⑥ LETTERS AND SYMBOLS - VARIOUS, WHITE

PR RAISED REFLECTIVE PAVEMENT MARKER (TYP. SOUTH OF IL RTE 38)  
 ONE-WAY CRYSTAL MARKER  
 TWO-WAY AMBER MARKER

PR HOT-MIX ASPHALT SURFACE REMOVAL, BUTT JOINT  
 PR HOT-MIX ASPHALT SURFACE REMOVAL, 2"  
 PR POLYMERIZED LEVELING BINDER (MM), IL-4.75, N50, 3/4"  
 PR HOT-MIX ASPHALT SURFACE COURSE, MIX "D", N70, 1 1/2"  
 PAVEMENT PATCH (SEE SHEET 2, NOTE 7)

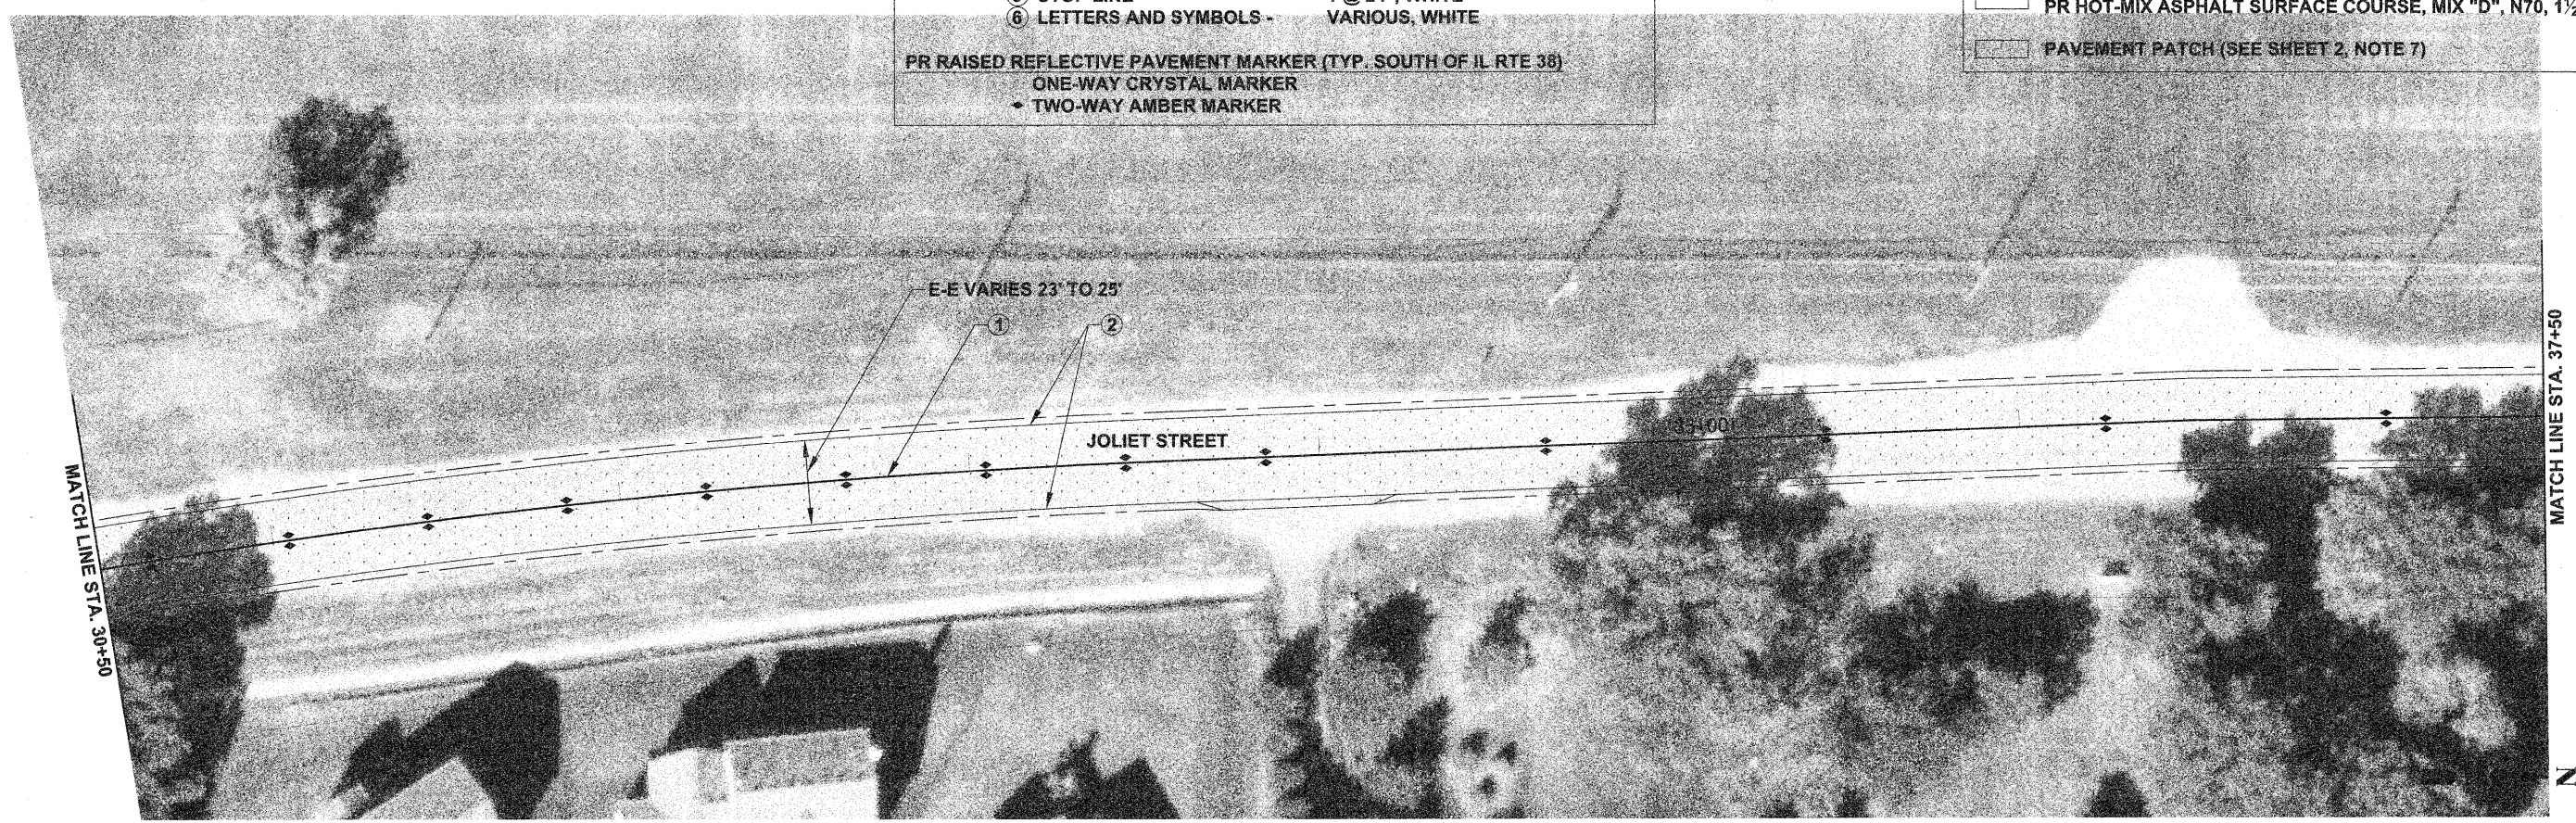

FILE NAME = 06-09\_Plan Sheets\_Joliet S LAPP  
 PLOT DATE = 12/15/09

**thomas**  
 engineering group  
 service of the highest grade  
 thomas engineering group, llc  
 238 south kenilworth avenue  
 suite 100  
 oak park, il 60302  
 phone: 708-533-1700

DESIGNED - BLP	REVISED -
DRAWN - BLP	REVISED -
CHECKED - DMM	REVISED -
DATE - 12/16/09	REVISED -

**STATE OF ILLINOIS  
 DEPARTMENT OF TRANSPORTATION**

**JOLIET STREET - IL RTE 59 TO GENEVA STREET  
 PLAN SHEET**

SCALE: 1" = 50'      STA. 23+50 TO STA. 37+50

F.A.U. RTE. 2534	SECTION 09-00074-00-RS	COUNTY DUPAGE	TOTAL SHEETS 22	SHEET NO. 7
CONTRACT NO. 63374				
FED. ROAD DIST. NO. 1 ILLINOIS FED. AID PROJECT ARA-8003(405)				