


PR COMBINATION CURB AND GUTTER REMOVAL
 PR COMBINATION CONCRETE CURB AND GUTTER, TYPE B-6.24
 PR SIDEWALK REMOVAL
 PR PORTLAND CEMENT CONCRETE SIDEWALK 4 INCH, SPECIAL
 PR DETECTABLE WARNINGS

PR THERMOPLASTIC PAVEMENT MARKING LEGEND (TYP. NORTH OF IL RTE 59)

1 CENTERLINE -	2 @ 4", YELLOW, 3" C-C
2 DOTTED LINE -	1 @ 6", WHITE, 2 DASH, 6' SKIP
3 TURN LANE LINE -	1 @ 6", WHITE
4 CROSSWALK LINE (PEDESTRIAN) -	2 @ 6", WHITE
5 CROSSWALK LINE (SCHOOL) -	12" LINES @ 90 DEG., WHITE
6 STOP LINE -	1 @ 24", WHITE
7 PAINTED MEDIAN	2 @ 4" YELLOW WITH 12" DIAGONALS @ 45 DEG., YELLOW 5 EQUALLY SPACED DIAGONALS
8 PARKING LINE	1 @ 4", WHITE
9 LETTERS AND SYMBOLS	VARIOUS, WHITE

PR HOT-MIX ASPHALT SURFACE REMOVAL - BUTT JOINT
 PR HOT-MIX ASPHALT SURFACE REMOVAL, 2"
 PR POLYMERIZED LEVELING BINDER (MM), IL-4.75, N50, 3/4"
 PR HOT-MIX ASPHALT SURFACE COURSE, MIX "D", N70, 1 1/2"
 PAVEMENT PATCH (SEE SHEET 2, NOTE 7)

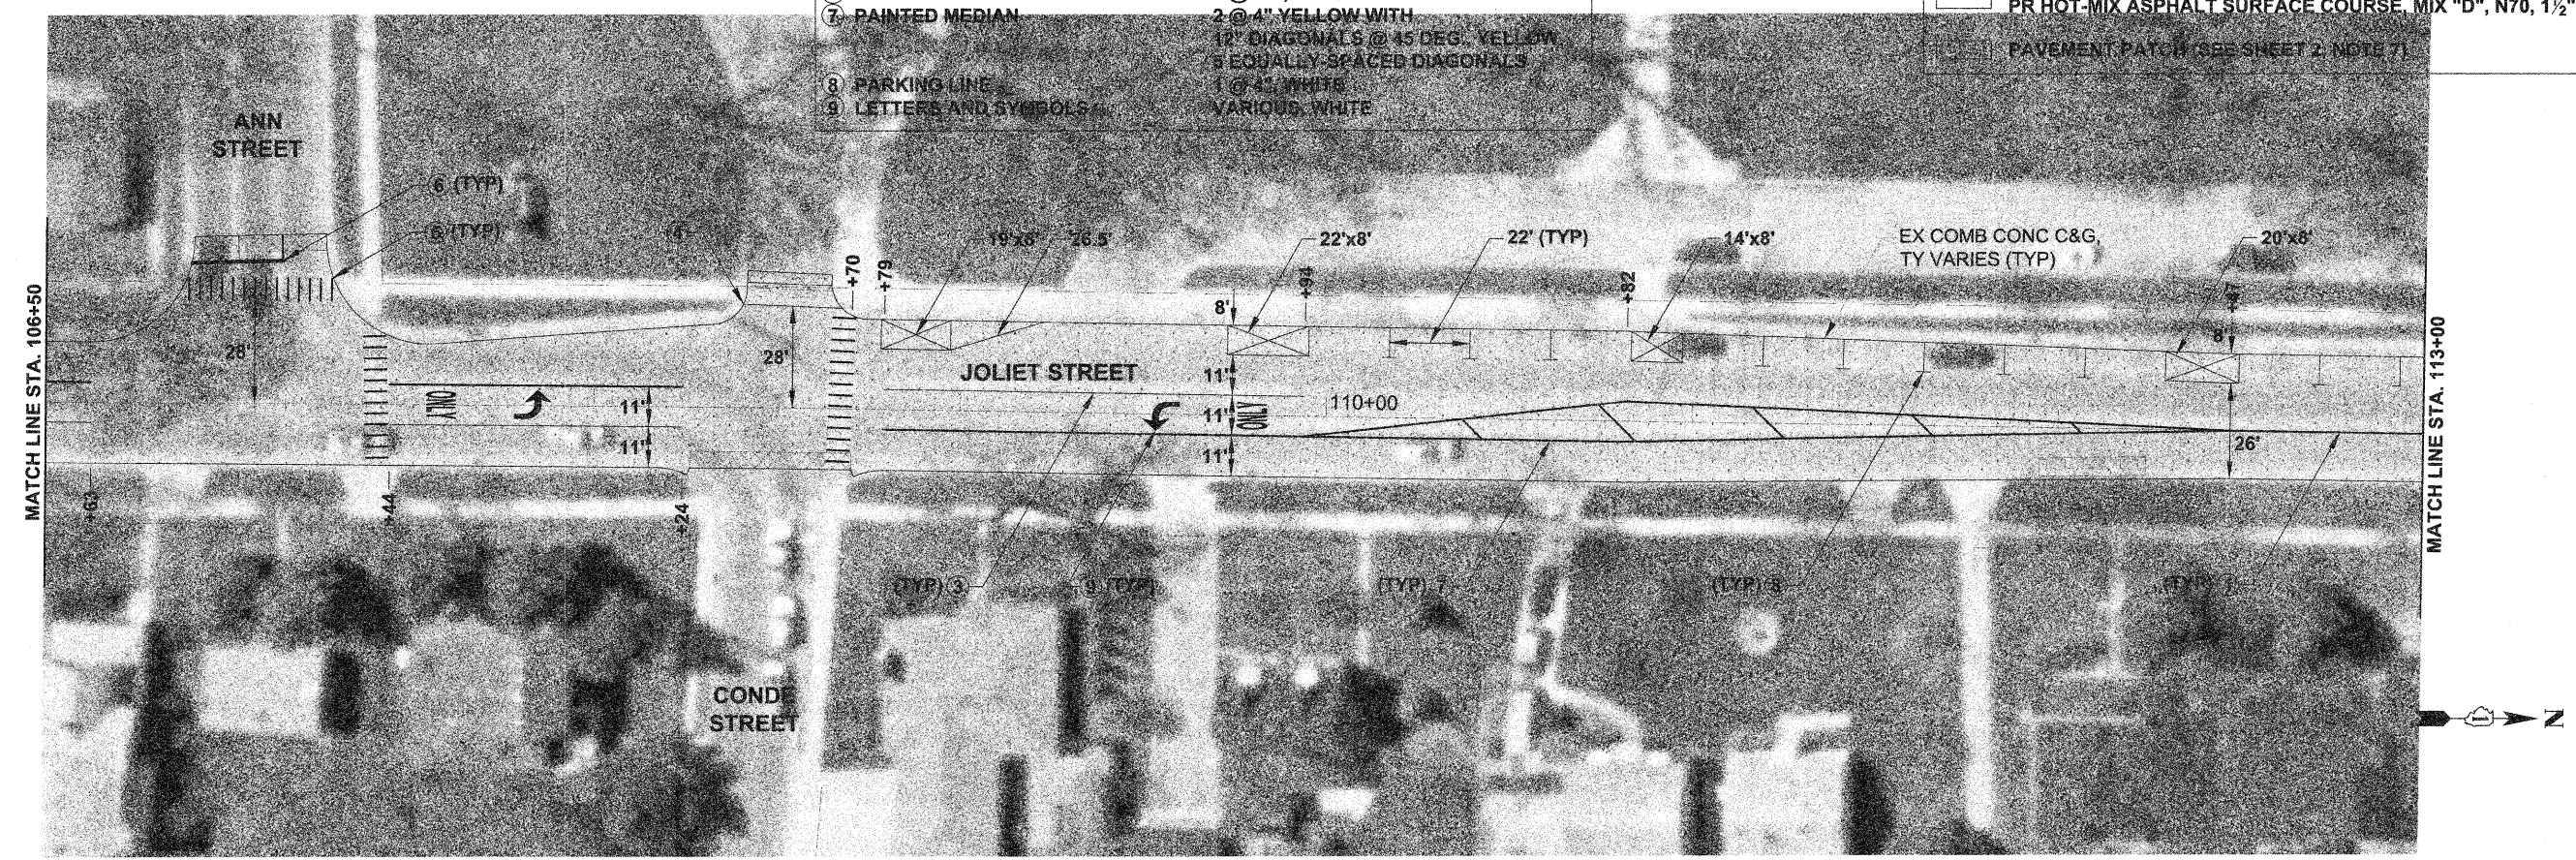

EX COMB CONC C&G, TY VARIES (TYP)

FILE NAME = 19-14_Plan Sheets_Joliet N LAPP
 PLOT DATE = 12/16/09

thomas
 engineering group
 thomas engineering group, llc
 238 south kennilworth avenue
 suite 100
 oak park, il 60302
 phone: 708-533-1700

DESIGNED - BLP	REVISED -
DRAWN - BLP	REVISED -
CHECKED - DMM	REVISED -
DATE - 12/16/09	REVISED -

STATE OF ILLINOIS
 DEPARTMENT OF TRANSPORTATION

JOLIET STREET - IL RTE 59 TO GENEVA STREET
 PLAN SHEET
 SCALE: 1" = 50'
 STA. 09+50 TO STA. 113+00

F.A.U. RTE. 2534	SECTION 09-00074-00-RS	COUNTY DUPAGE	TOTAL SHEETS 22	SHEET NO. 13
CONTRACT NO. 63374				
FED. ROAD DIST. NO. 1 ILLINOIS FED. AID PROJECT ARA-9003(405)				