


F.A.U. ROUTE	SECTION	COUNTY	TOTAL SHEETS	SHEET No.
2783	09-00247-00-RS	COOK	27	7
STA 144+00 to STA 149+00				
FED. ROAD DISTR. No.	ILLINOIS	CONTRACT NO. 63397		

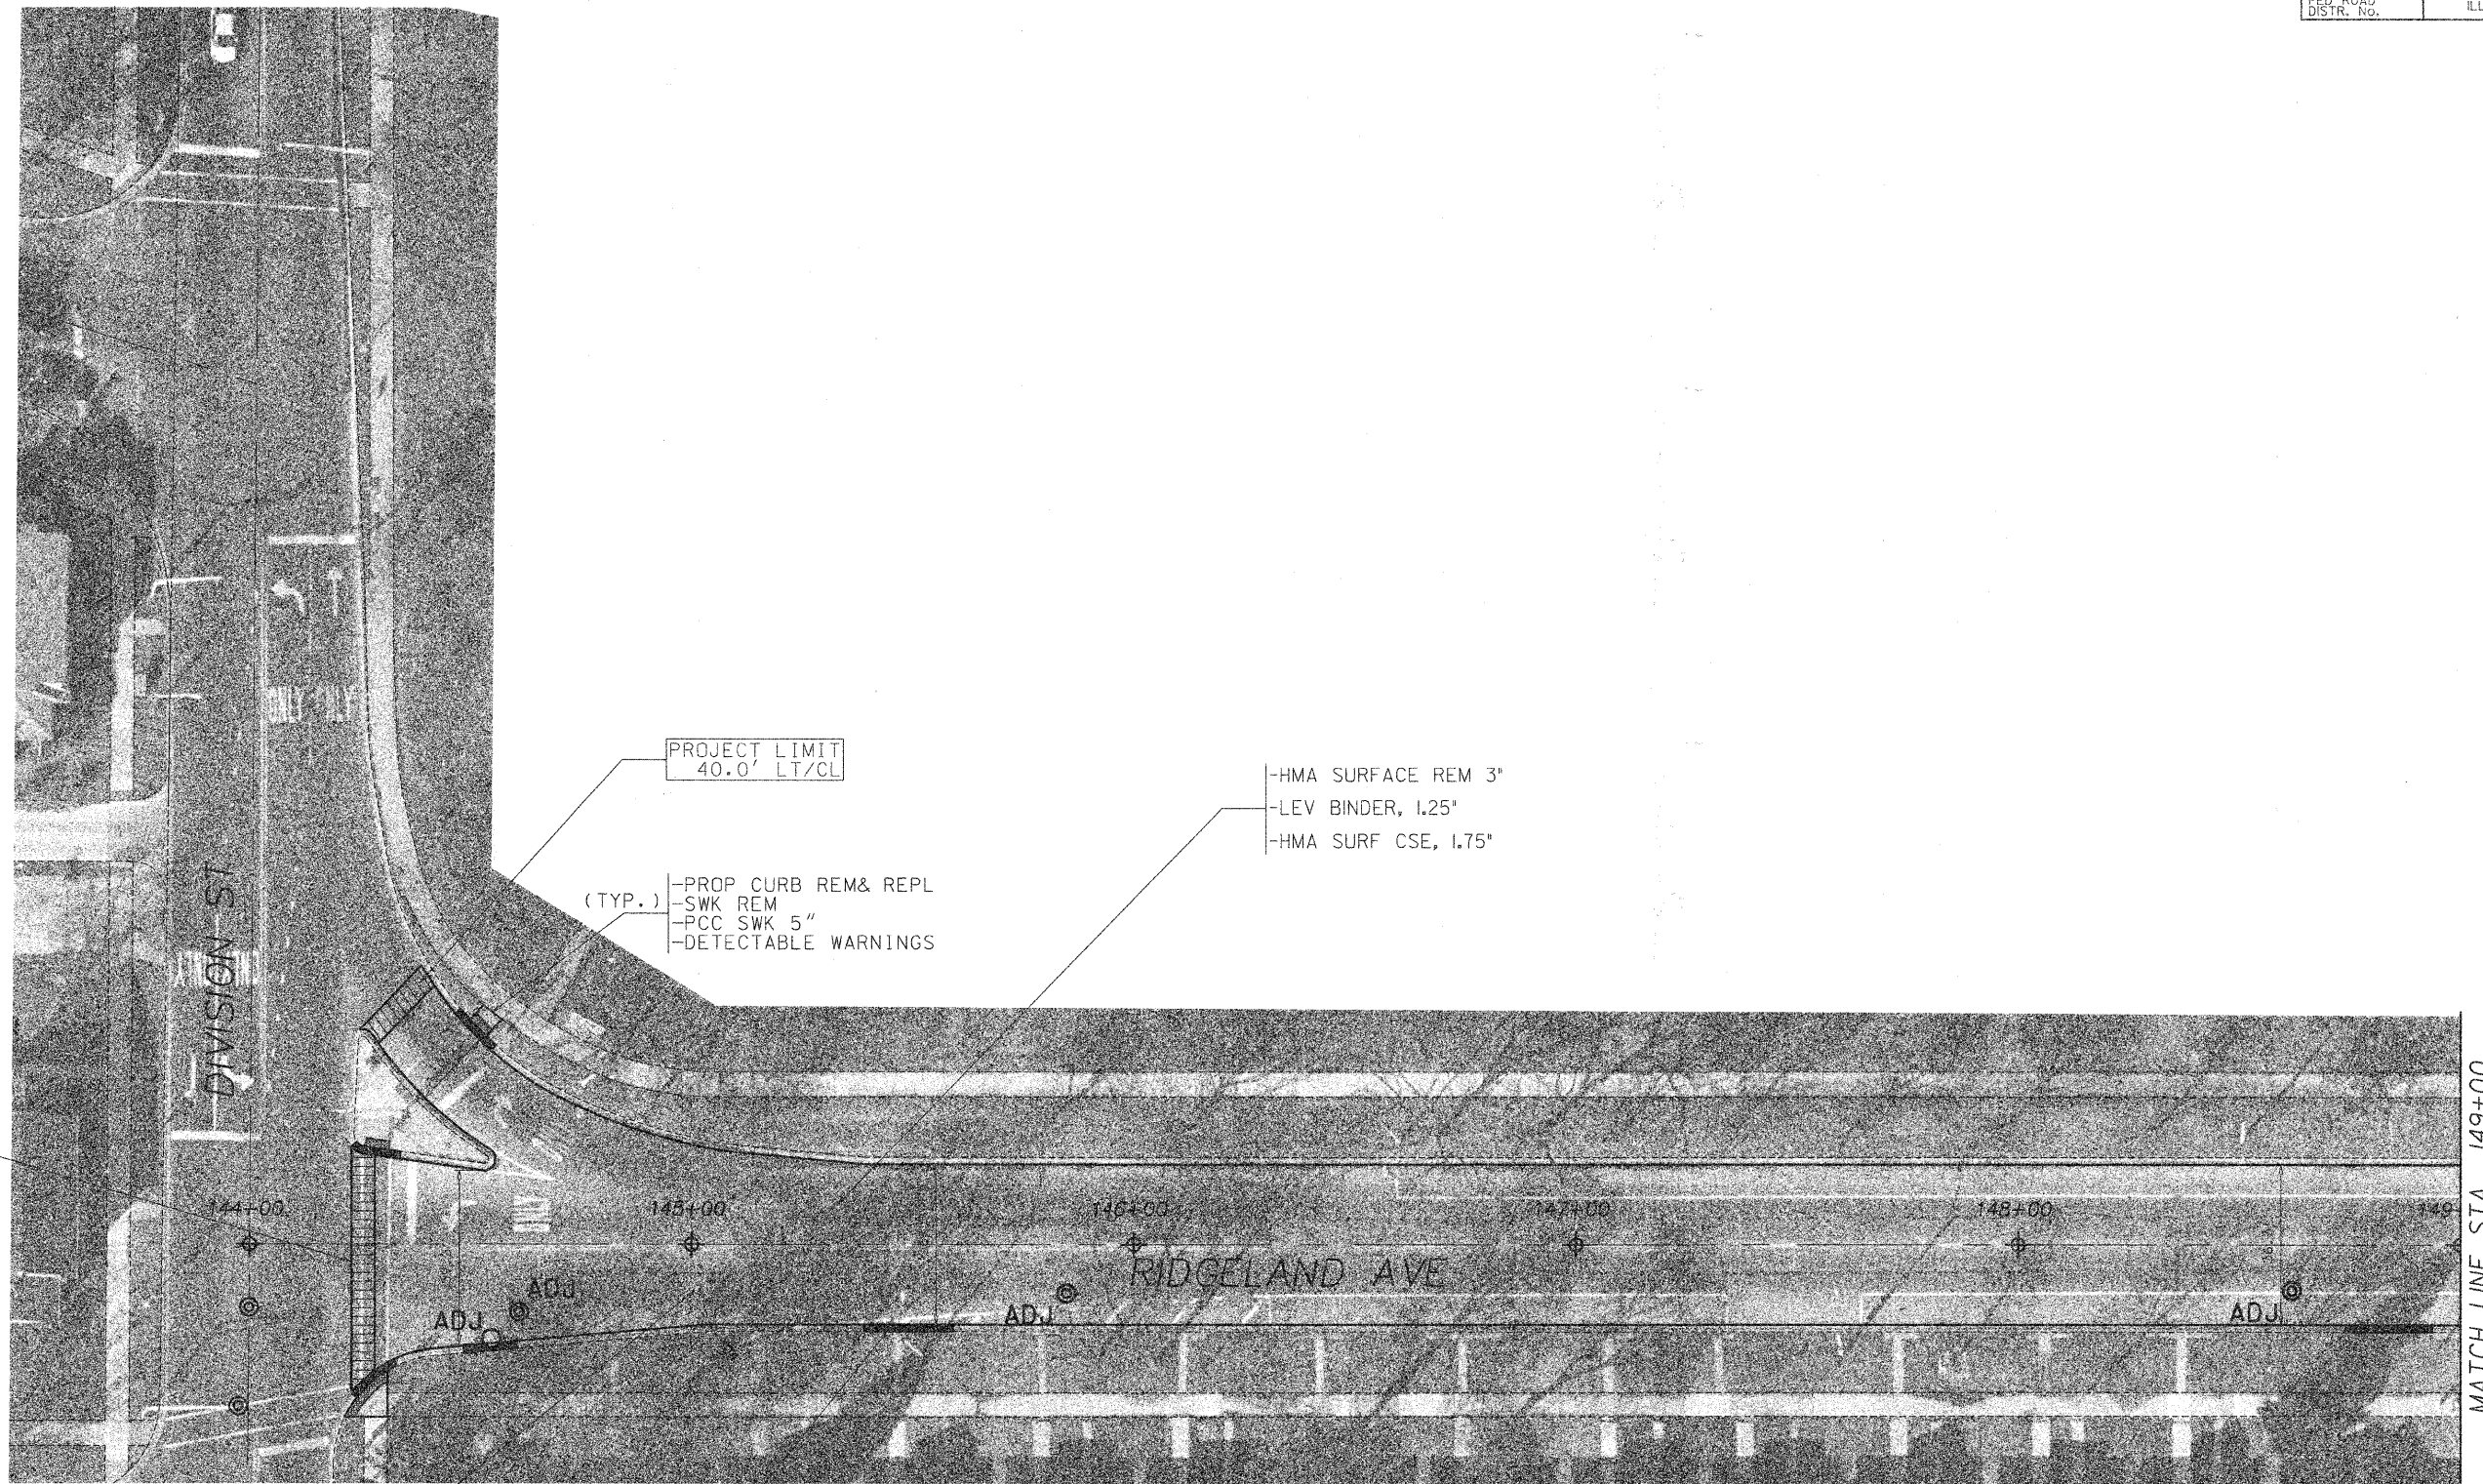

OMMISION END
PAVING LIMIT
STA 144+23

PAVING AREA:
HMA SURF 2,105 SQYD
HMA LEV BIND 2,065 SQYD

PROP CURB REM AND
REPLACEMENT (TYP.)

REVISIONS:	
Dec 2, 2009	RB
Dec 16, 2009	RB

ILLINOIS DEPARTMENT OF TRANSPORTATION
F.A.U. ROUTE 2783 - RIDGELAND AVENUE

EXISTING AND PROPOSED
CONDITIONS

STA 144+00 TO STA 149+00

SCALE: 1"=20' (24X36)
HALF SIZE (11X17)

DATE: 9/10/09

DRAWN BY: RB
CHECKED BY: JB