
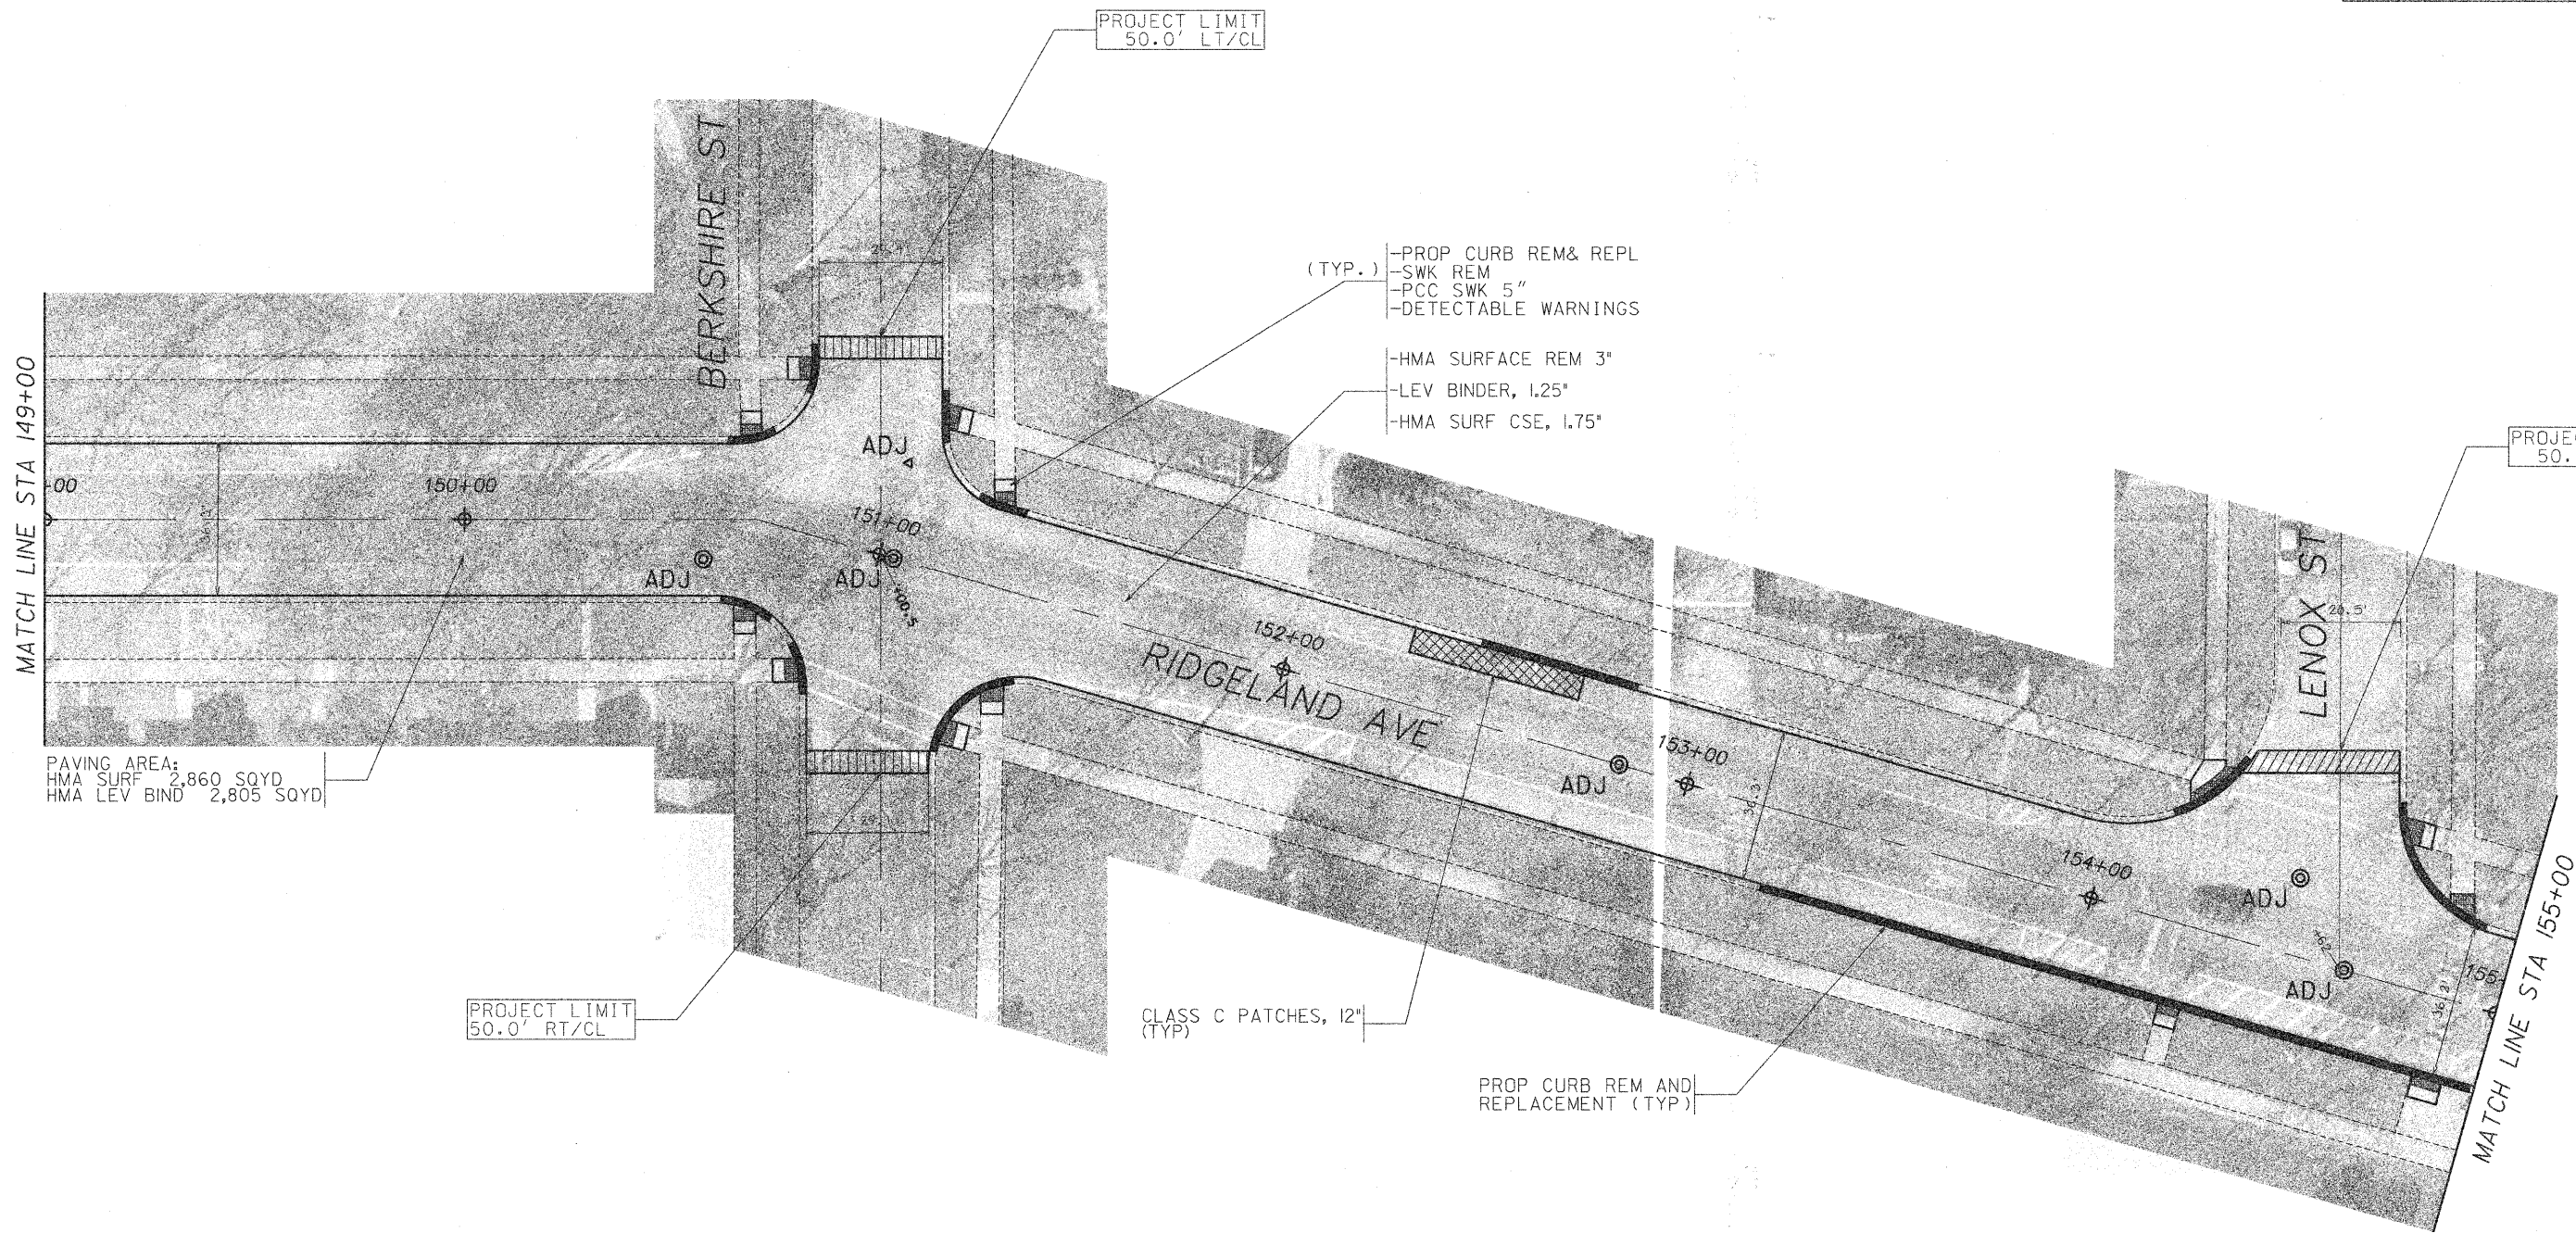


F.A.U. ROUTE	SECTION	COUNTY	TOTAL SHEETS	SHEET No.
2783	09-00247-00-RS	COOK	27	8
STA 149+00 TO STA 155+00				
FED. ROAD DIST. No.	ILLINOIS		CONTRACT NO. 63397	

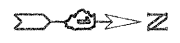

PAVING AREA:
 HMA SURF 2,860 SQYD
 HMA LEV BIND 2,805 SQYD

PROJECT LIMIT
 50.0' RT/CL

PROJECT LIMIT
 50.0' LT/CL

PROJECT LIMIT
 50.0' LT/CL

REVISIONS:		ILLINOIS DEPARTMENT OF TRANSPORTATION	
Dec 2, 2009	RB	F.A.U. ROUTE 2783 - RIDGELAND AVENUE	
Dec 16, 2009	RB	EXISTING AND PROPOSED CONDITIONS	
		STA 149+00 TO STA 155+00	
		SCALE: 1"=20' (24x36)	DRAWN BY: RB
		HALF SIZE (11x17)	CHECKED BY: JB
		DATE: 9/10/09	