


F.A.U. ROUTE	SECTION	COUNTY	TOTAL SHEETS	SHEET No.
2783	09-00247-00-RS	COOK	28	10
STA 161+00 TO STA 170+60				
FED. ROAD DIST. No.	ILLINOIS	CONTRACT No. 63397		

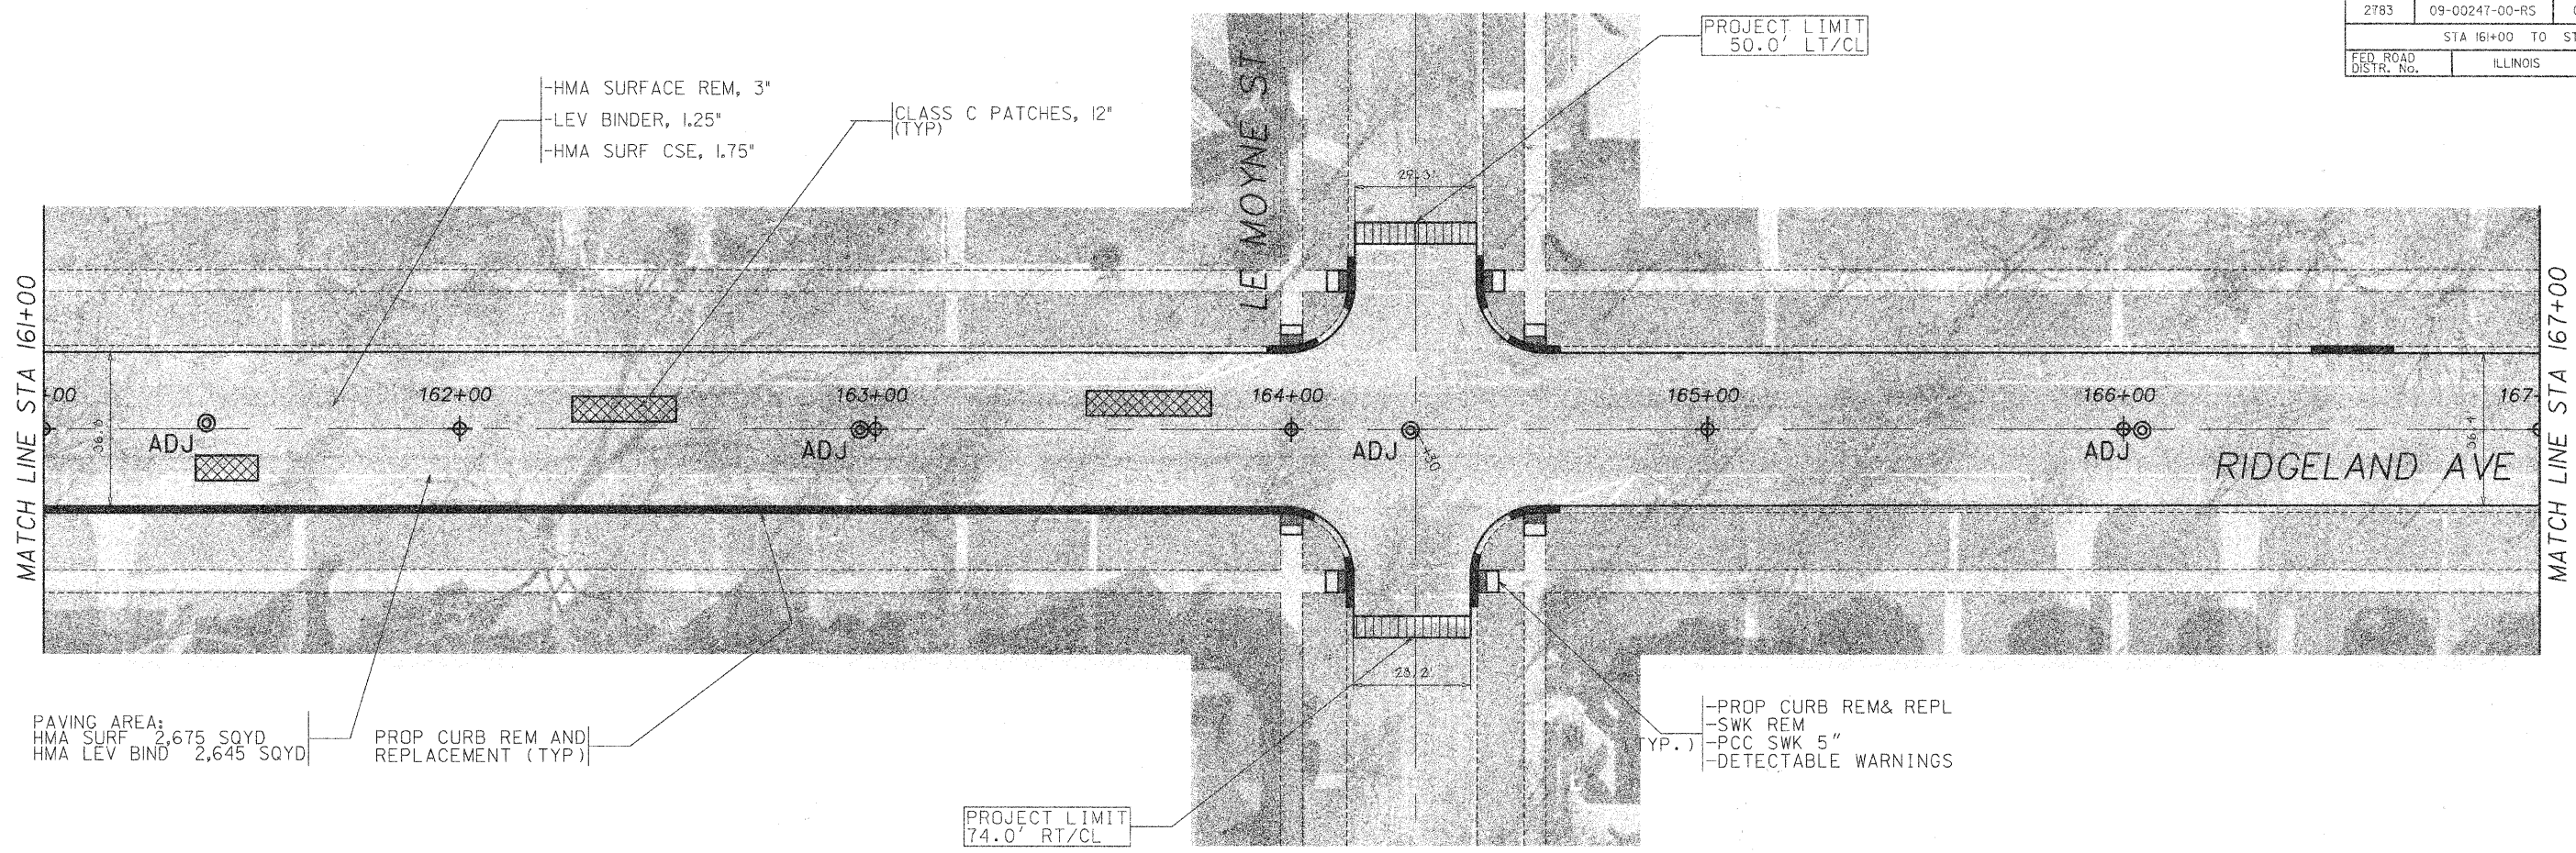


PAVING AREA:
HMA SURF 2,675 SQYD
HMA LEV BIND 2,645 SQYD

PROP CURB REM AND
REPLACEMENT (TYP)

-PROP CURB REM & REPL
-SWK REM
-PCC SWK 5"
-DETECTABLE WARNINGS
(TYP.)

PROJECT LIMIT
74.0' RT/CL

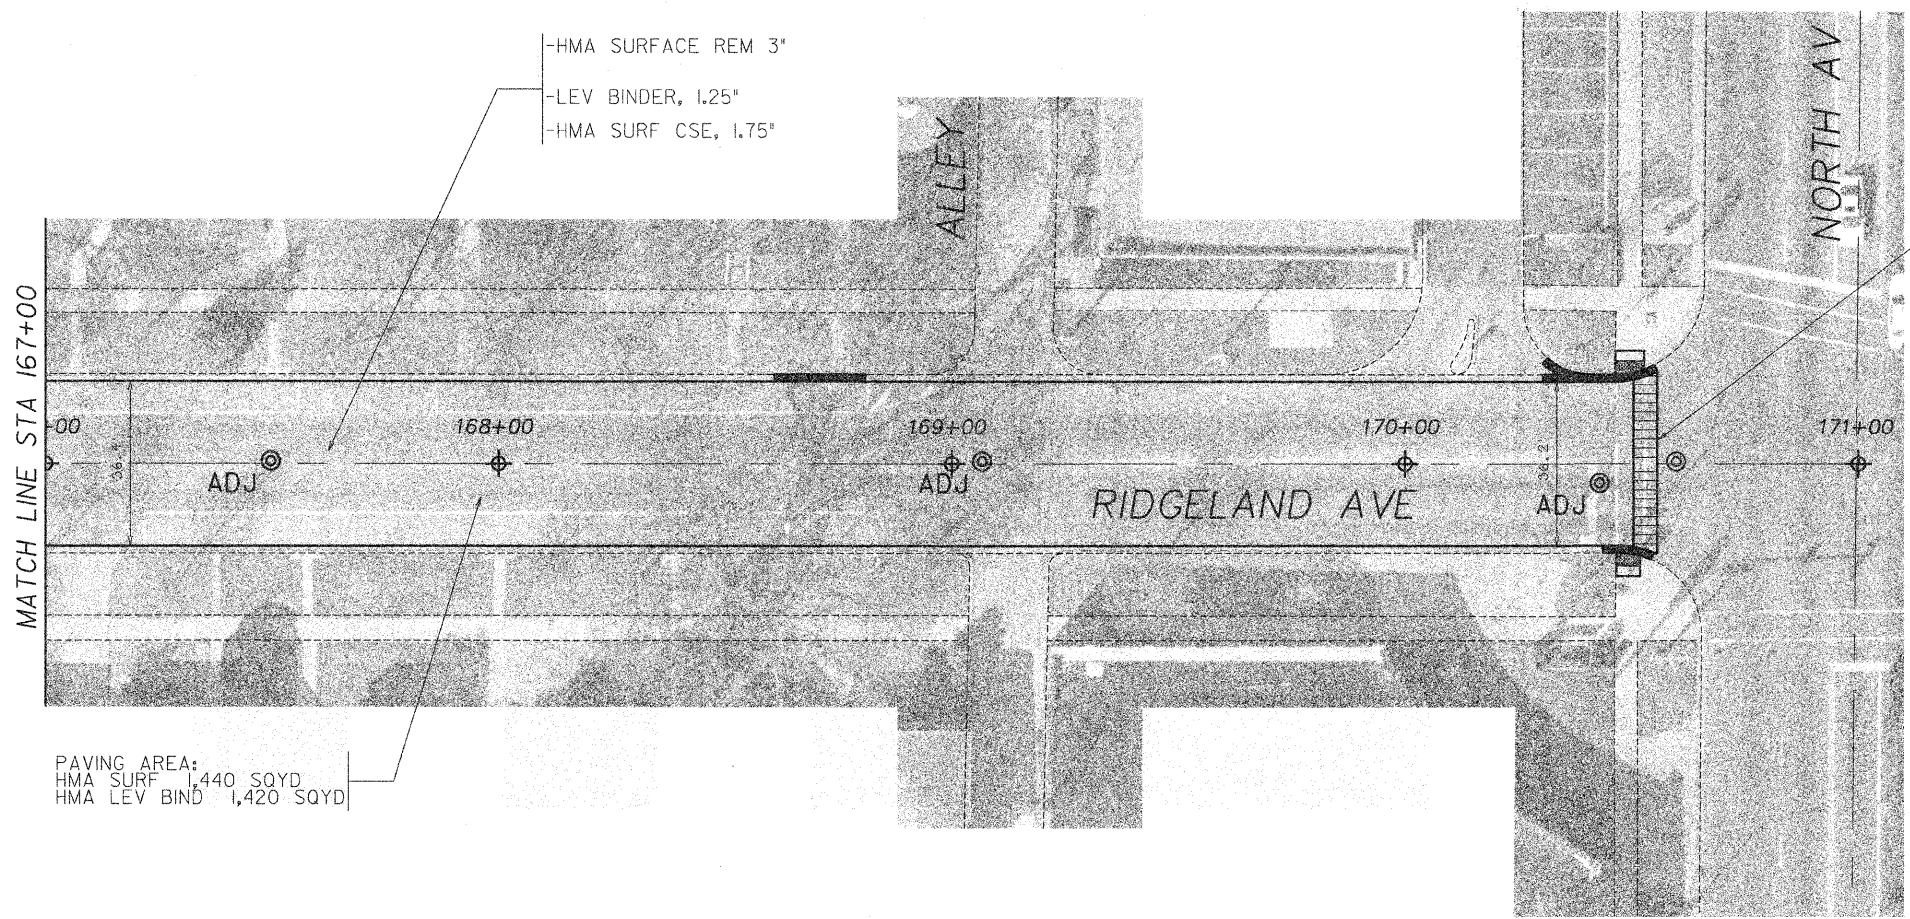

PAVING AREA:
HMA SURF 1,440 SQYD
HMA LEV BIND 1,420 SQYD

PROJECT LIMIT
STA 170+56

REVISIONS:	
Dec 2, 2009	RB
Dec 16, 2009	RB

ILLINOIS DEPARTMENT OF TRANSPORTATION
F.A.U. ROUTE 2783 - RIDGELAND AVENUE

EXISTING AND PROPOSED
CONDITIONS

STA 161+00 TO STA 170+60

SCALE: 1"=20' (24X36)
HALF SIZE (X11)
DATE: 9/10/09

DRAWN BY: RB
CHECKED BY: JB