
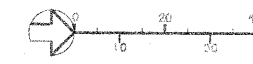
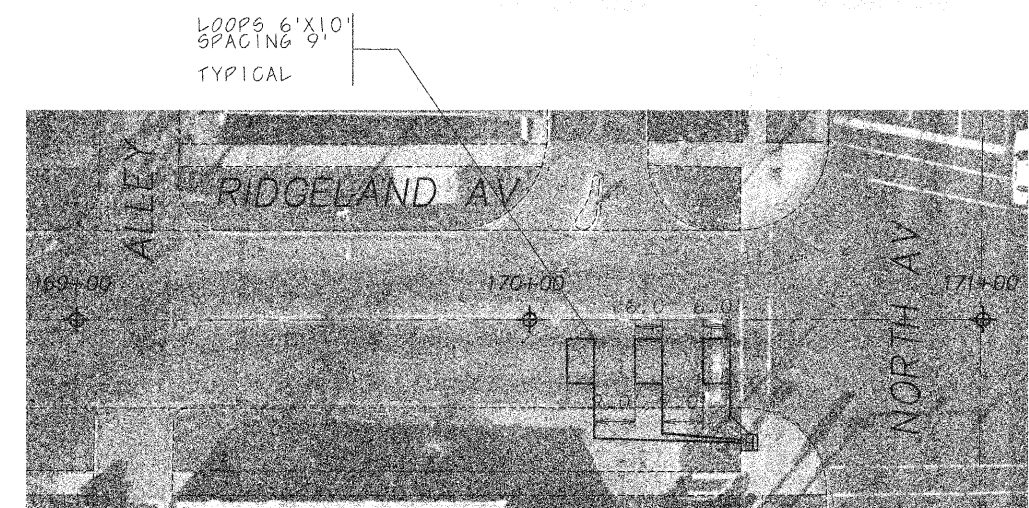
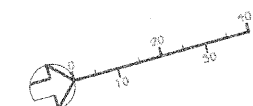
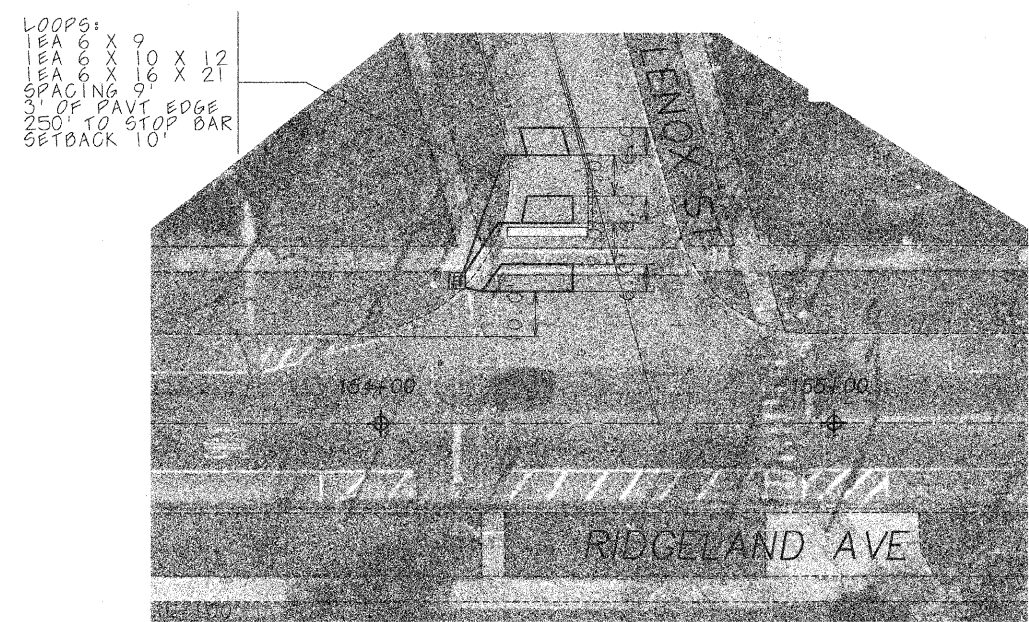
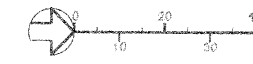


F.A.U. ROUTE	SECTION	COUNTY	TOTAL SHEETS	SHEET No.
2783	09-00247-00-RS	COOK	27	12
DETECTOR LOOP REPLACEMENT				
FED. ROAD DIST. No.	ILLINOIS	CONTRACT NO. 63397		

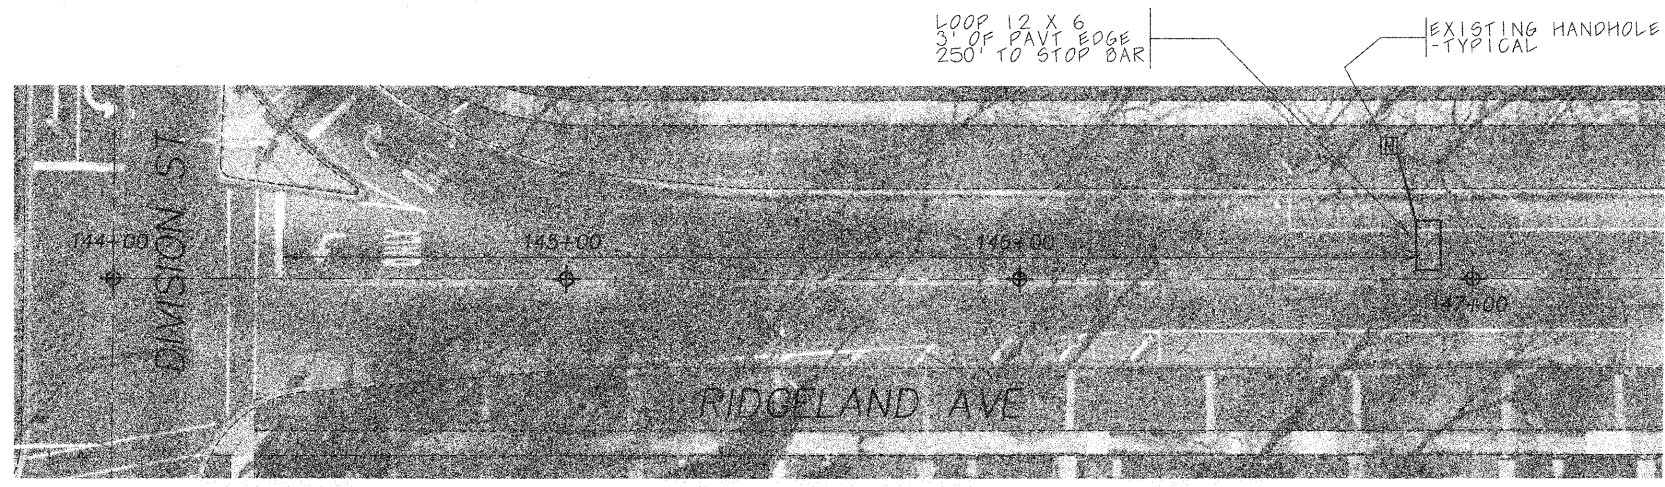

REVISIONS:	
Dec 2, 2009	RB

ILLINOIS DEPARTMENT OF TRANSPORTATION
F.A.U. ROUTE 2783 - RIDGELAND AVENUE

DETECTOR LOOP REPLACEMENT

SCALE: 1"=20' (24X36)
HALF SIZE (11X17)

DATE: 9/10/09

DRAWN BY: RB
CHECKED BY: JB