


U.S. ROUTE 14 (NORTHWEST HIGHWAY)

BEGIN RESURFACING IMPROVEMENTS EAST MAIN STREET STA 10+29
 BEGIN RIGHT-TURN LANE IMPROVEMENTS U.S. ROUTE 14 (NORTHWEST HIGHWAY) STA 182+00

U.S. ROUTE 14 (NORTHWEST HIGHWAY) STA 182+00
 EAST MAIN STREET STA 9+95.2

PIPES					
NO.	TYPE	DIA.	LENGTH	SLOPE	TBF (CY)
SP-1	RCP, CL A, T-1	12"	11'	2.45%	1
SP-2	RCP, CL A, T-1	12"	26'	4.42%	3
SP-3	RCP, CL A, T-2	12"	7'	0.57%	2
SP-4	RCP, CL A, T-1	12"	62'	0.87%	10

STORM STRUCTURES						
NO.	STATION	OFFSET		FRAME TYPE	RIM/EP EL	INVERT
S-1	182+79	60' LT	INLET T-A	TY1 F. OL	817.25 RIM	814.10 12"SW
S-2	182+75	49' LT	CB TY-A, 4' DIA.	TY1 F. CL	818.67 RIM	813.83 12"NE,S(EX); 813.88 12"NW(EX)
S-3	183+21	55' LT	INLET T-A	TY1 F. OL	816.68 RIM	812.80 12"S
S-4	184+58	40' LT	INLET T-A	TY24 F&G	812.35 EP	807.16 12"SW,SE
S-5	185+17	40' LT	INLET T-A	TY24 F&G	810.22 EP	807.70 12"NW

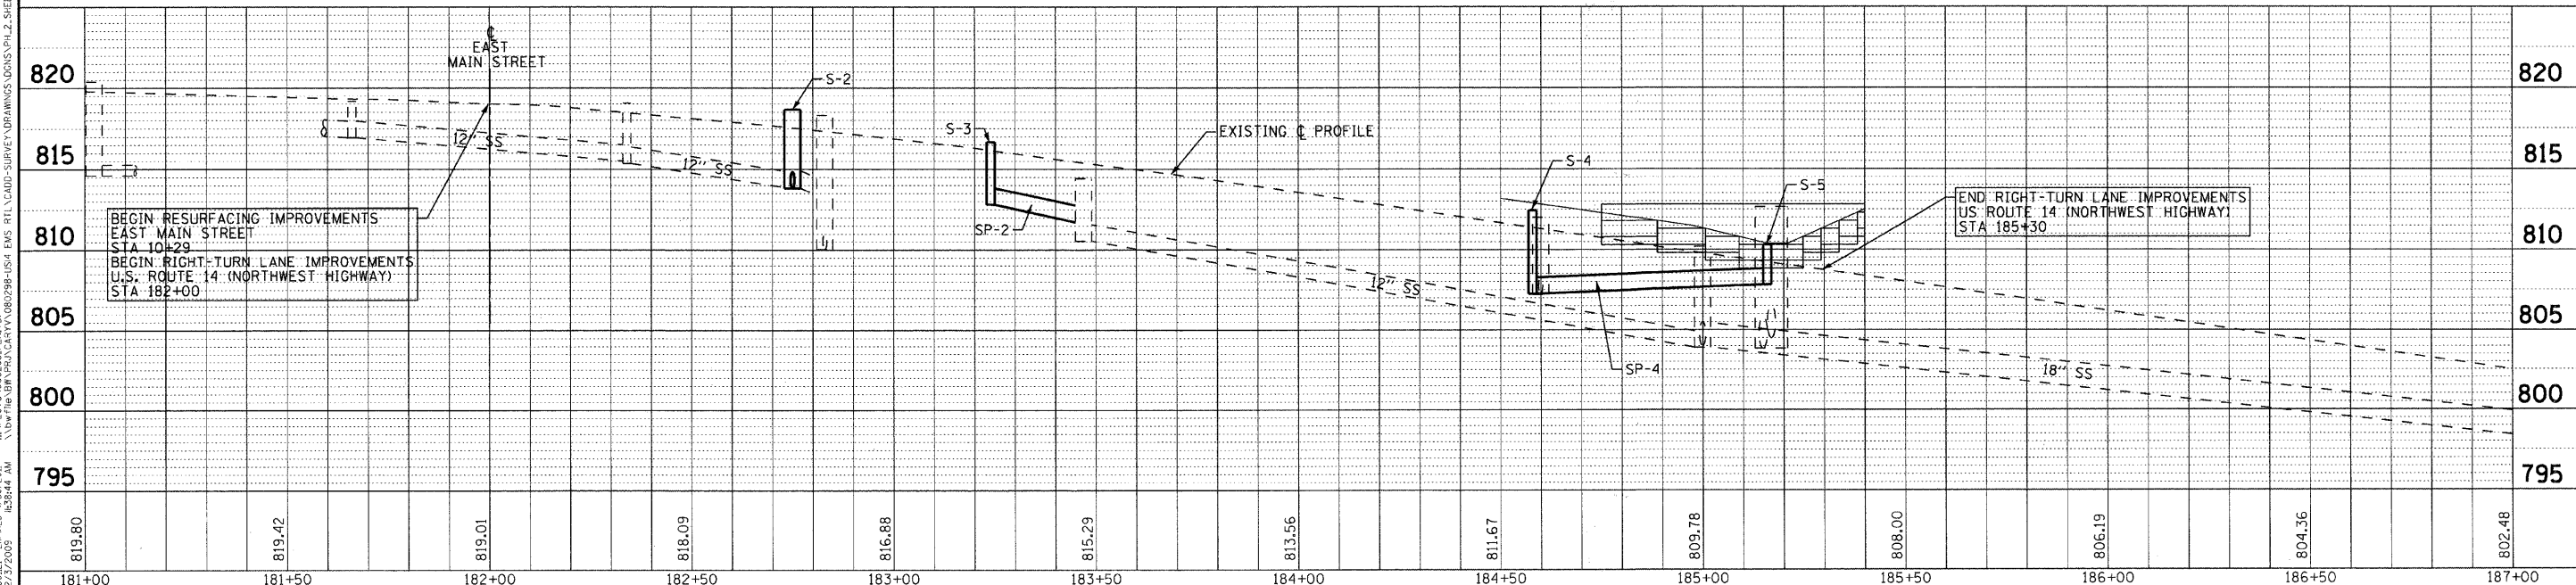

COPYRIGHT © 2009 BY BAXTER & WOODMAN, INC. ...D:\dr\user\vd\22434.dwg
 STATE OF ILLINOIS - PROFESSIONAL DESIGN FIRM
 LICENSE NO. 184-001276 EXPIRES 06/30/14
 BAXTER & WOODMAN, INC. 4525 N. WILSON AVENUE, SUITE 200, CHICAGO, ILLINOIS 60641

	DESIGNED - MWP DRAWN - CJC CHECKED - RWL DATE - 09/11/09	REVISED - MCDPD REVIEW 11/3/09 REVISED - IDOT REVIEW 11/17/09 REVISED - FILE - 080298-DUI.shp	VILLAGE CARY, ILLINOIS U.S. ROUTE 14 AT EAST MAIN STREET RIGHT-TURN LANE STP AND EAST MAIN STREET ARRA IMPROVEMENTS	DRAINAGE AND UTILITIES U.S. ROUTE 14	SCALE: H: 1"=20' V: 1"=5' STA. 181+00 TO STA. 187+00	<table border="1" style="font-size: 8px;"> <tr> <th>F.A. RTE.</th> <th>SECTION</th> <th>COUNTY</th> <th>TOTAL SHEETS</th> <th>SHEET NO.</th> </tr> <tr> <td>• 08-00054-00-CH</td> <td></td> <td>MCHEENY</td> <td>56</td> <td>21</td> </tr> <tr> <td colspan="3">C-91-619-09</td> <td colspan="2" style="text-align: right;">CONTRACT NO. 63404</td> </tr> </table>	F.A. RTE.	SECTION	COUNTY	TOTAL SHEETS	SHEET NO.	• 08-00054-00-CH		MCHEENY	56	21	C-91-619-09			CONTRACT NO. 63404	
F.A. RTE.	SECTION	COUNTY	TOTAL SHEETS	SHEET NO.																	
• 08-00054-00-CH		MCHEENY	56	21																	
C-91-619-09			CONTRACT NO. 63404																		

FED. ROAD DIST. NO. 1 (ILLINOIS) FED. AID PROJECT No. ARA-3003(313)
 F.A.U. ROUTE 0305 U.S. ROUTE 14 (NORTHWEST HIGHWAY)
 F.A.U. ROUTE 3817 EAST MAIN STREET