



COPYRIGHT © 2009 BY BAXTER & WOODMAN, INC.  
 STATE OF ILLINOIS - PROFESSIONAL DESIGN FIRM  
 LICENSE NO. - BR-002071 - EXPIRES 4/30/2011  
 PROJECT: VILLAGE CARY, ILLINOIS  
 SHEET: 56 OF 54

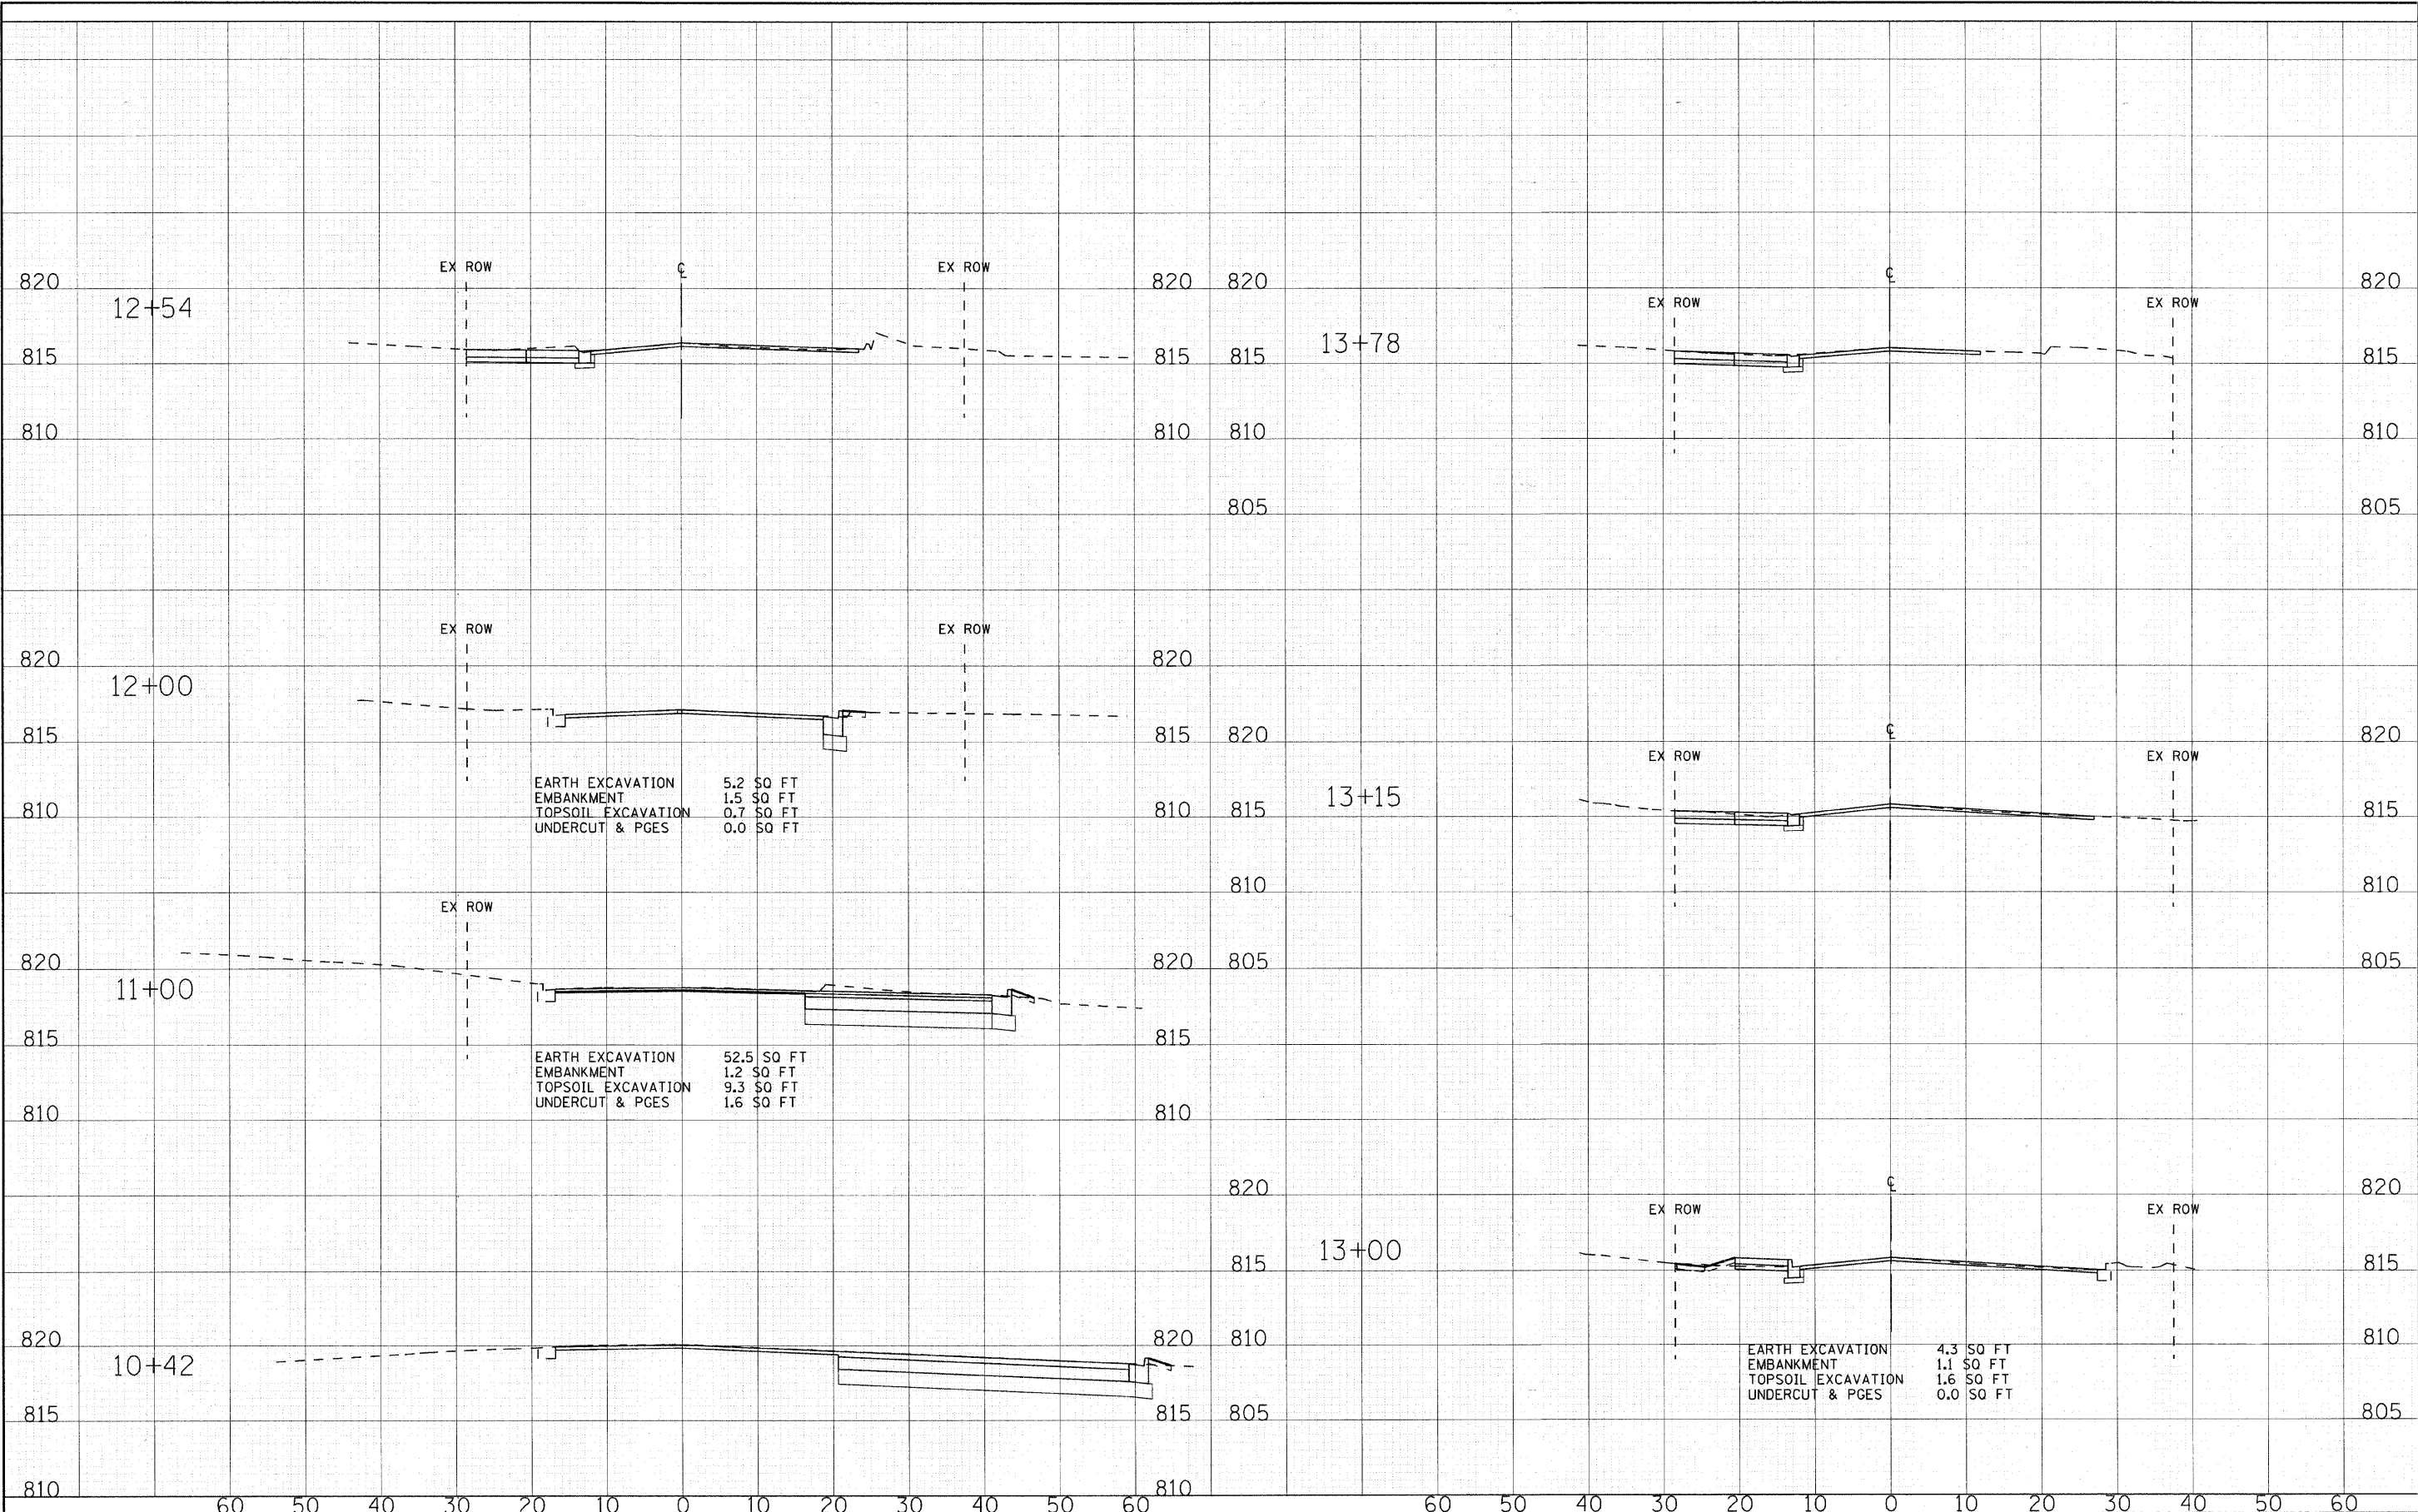

	DESIGNED - MWP	REVISED - MCDPD REVIEW 11/3/09	<b>VILLAGE CARY, ILLINOIS</b> <b>U.S. ROUTE 14 AT EAST MAIN STREET RIGHT-TURN LANE STP</b> <b>AND EAST MAIN STREET ARRA IMPROVEMENTS</b>	<b>CROSS SECTIONS</b> <b>EAST MAIN STREET</b>	F.A. RTE.	SECTION	COUNTY	TOTAL SHEETS	SHEET NO.
	DRAWN - MAC	REVISED - IDOT REVIEW 11/17/09			08-00054-00-CH	McHENRY	56	54	
	CHECKED - RWL	REVISED -			C-91-619-09	CONTRACT NO. 63404			
	DATE - 09/11/09	REVISED -			FED. ROAD DIST. NO. 1 ILLINOIS F.A.U. ROUTE 0305 U.S. ROUTE 14 (NORTHWEST HIGHWAY) F.A.U. ROUTE 3877 EAST MAIN STREET				

SCALE: H: 1"=10' V: 1"=5'      STA. 12+54      TO STA. 13+78