


COPYRIGHT © 2009 BY BAXTER & WOODMAN, INC.
 STATE OF ILLINOIS - PROFESSIONAL DESIGN FIRM
 LICENSE NO. 184-00171 - EXPIRES 4/30/2011
 11/27/2009 8:00:35 AM

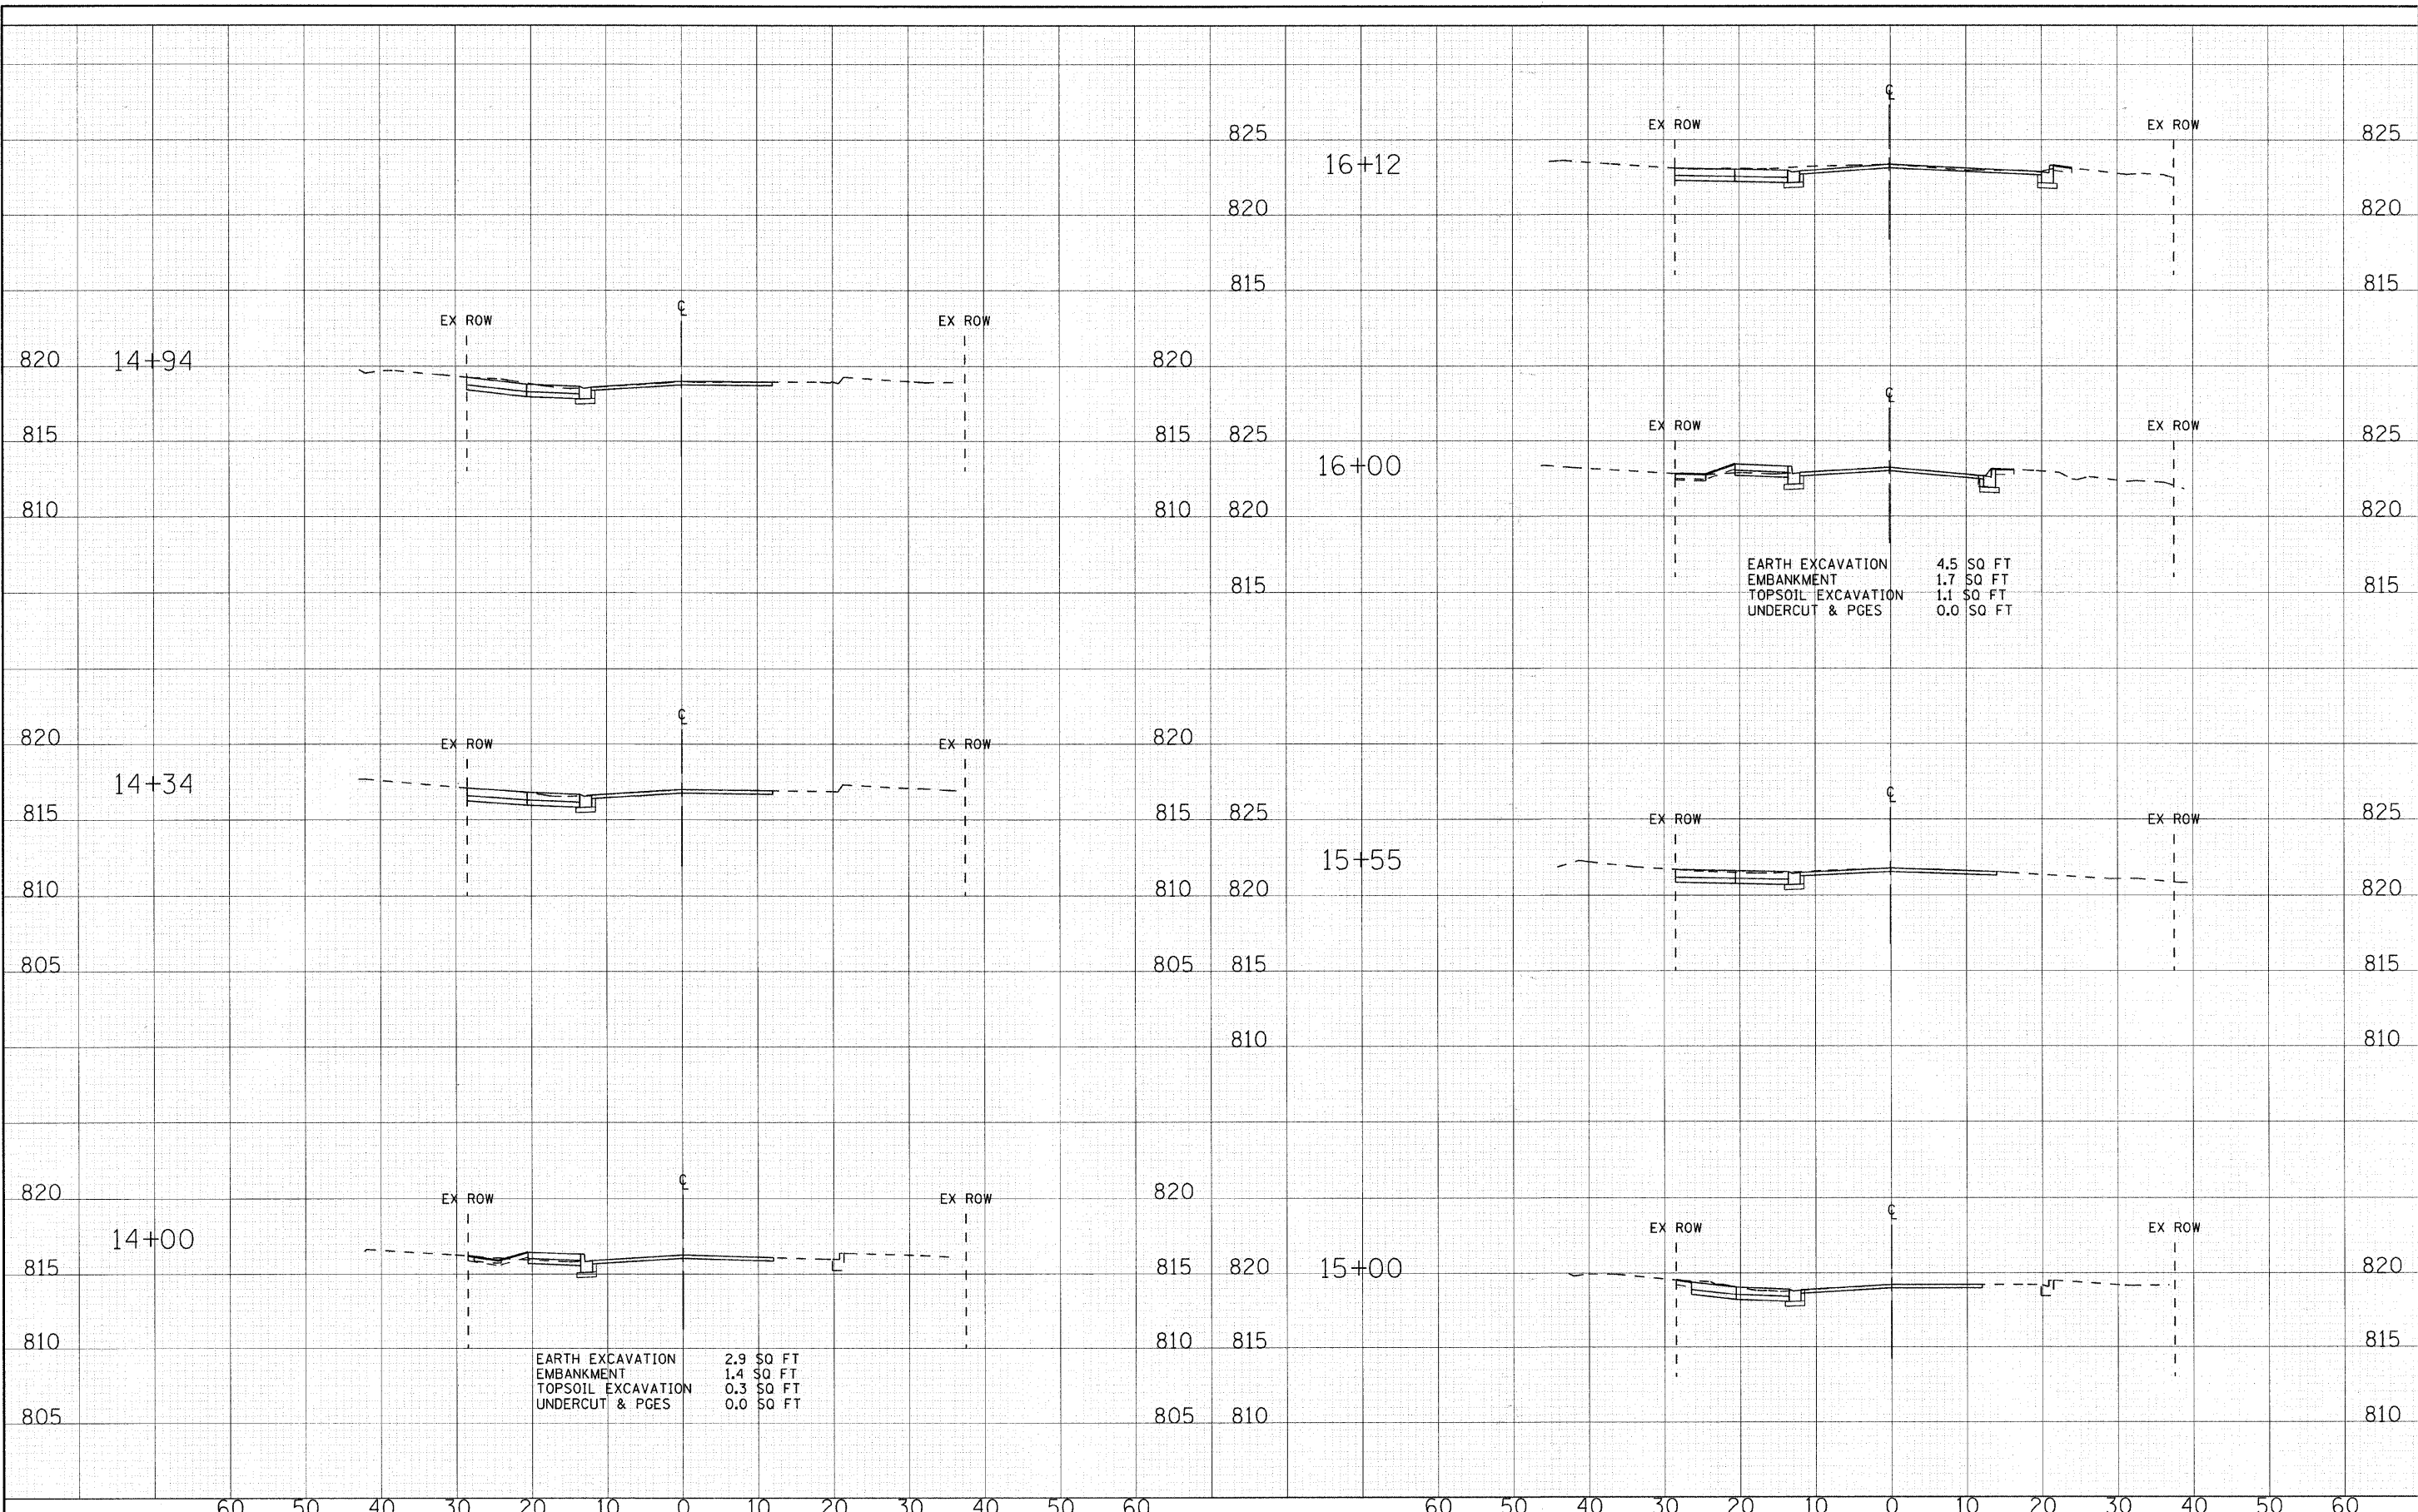

DESIGNED - MWP	REVISED - MCDPD REVIEW 11/3/09
DRAWN - MAC	REVISED - IDOT REVIEW 11/17/09
CHECKED - RWL	REVISED -
DATE - 09/11/09	REVISED -

VILLAGE CARY, ILLINOIS
U.S. ROUTE 14 AT EAST MAIN STREET RIGHT-TURN LANE STP
AND EAST MAIN STREET ARRA IMPROVEMENTS

CROSS SECTIONS
EAST MAIN STREET
 SCALE: H: 1"=10' V: 1"=5'
 STA. 14+00 TO STA. 16+12

F.A. RTE.	SECTION	COUNTY	TOTAL SHEETS	SHEET NO.
•	08-00054-00-CH	McHENRY	56	55
	C-91-619-09			CONTRACT NO. 63404
	FED. ROAD DIST. NO. 1 ILLINOIS		FED. AID PROJECT M-ARA-90031313	
	F.A.P. ROUTE 0305 U.S. ROUTE 14 (NORTHWEST HIGHWAY) F.A.U. ROUTE 3877 EAST MAIN STREET			