


COPYRIGHT © 2009 BY BAXTER & WOODMAN, INC.
 STATE OF ILLINOIS - PROFESSIONAL DESIGN FIRM
 LICENSE NO. 08-00054-00-CH
 EXPIRES 07/30/2011
 08/11/09

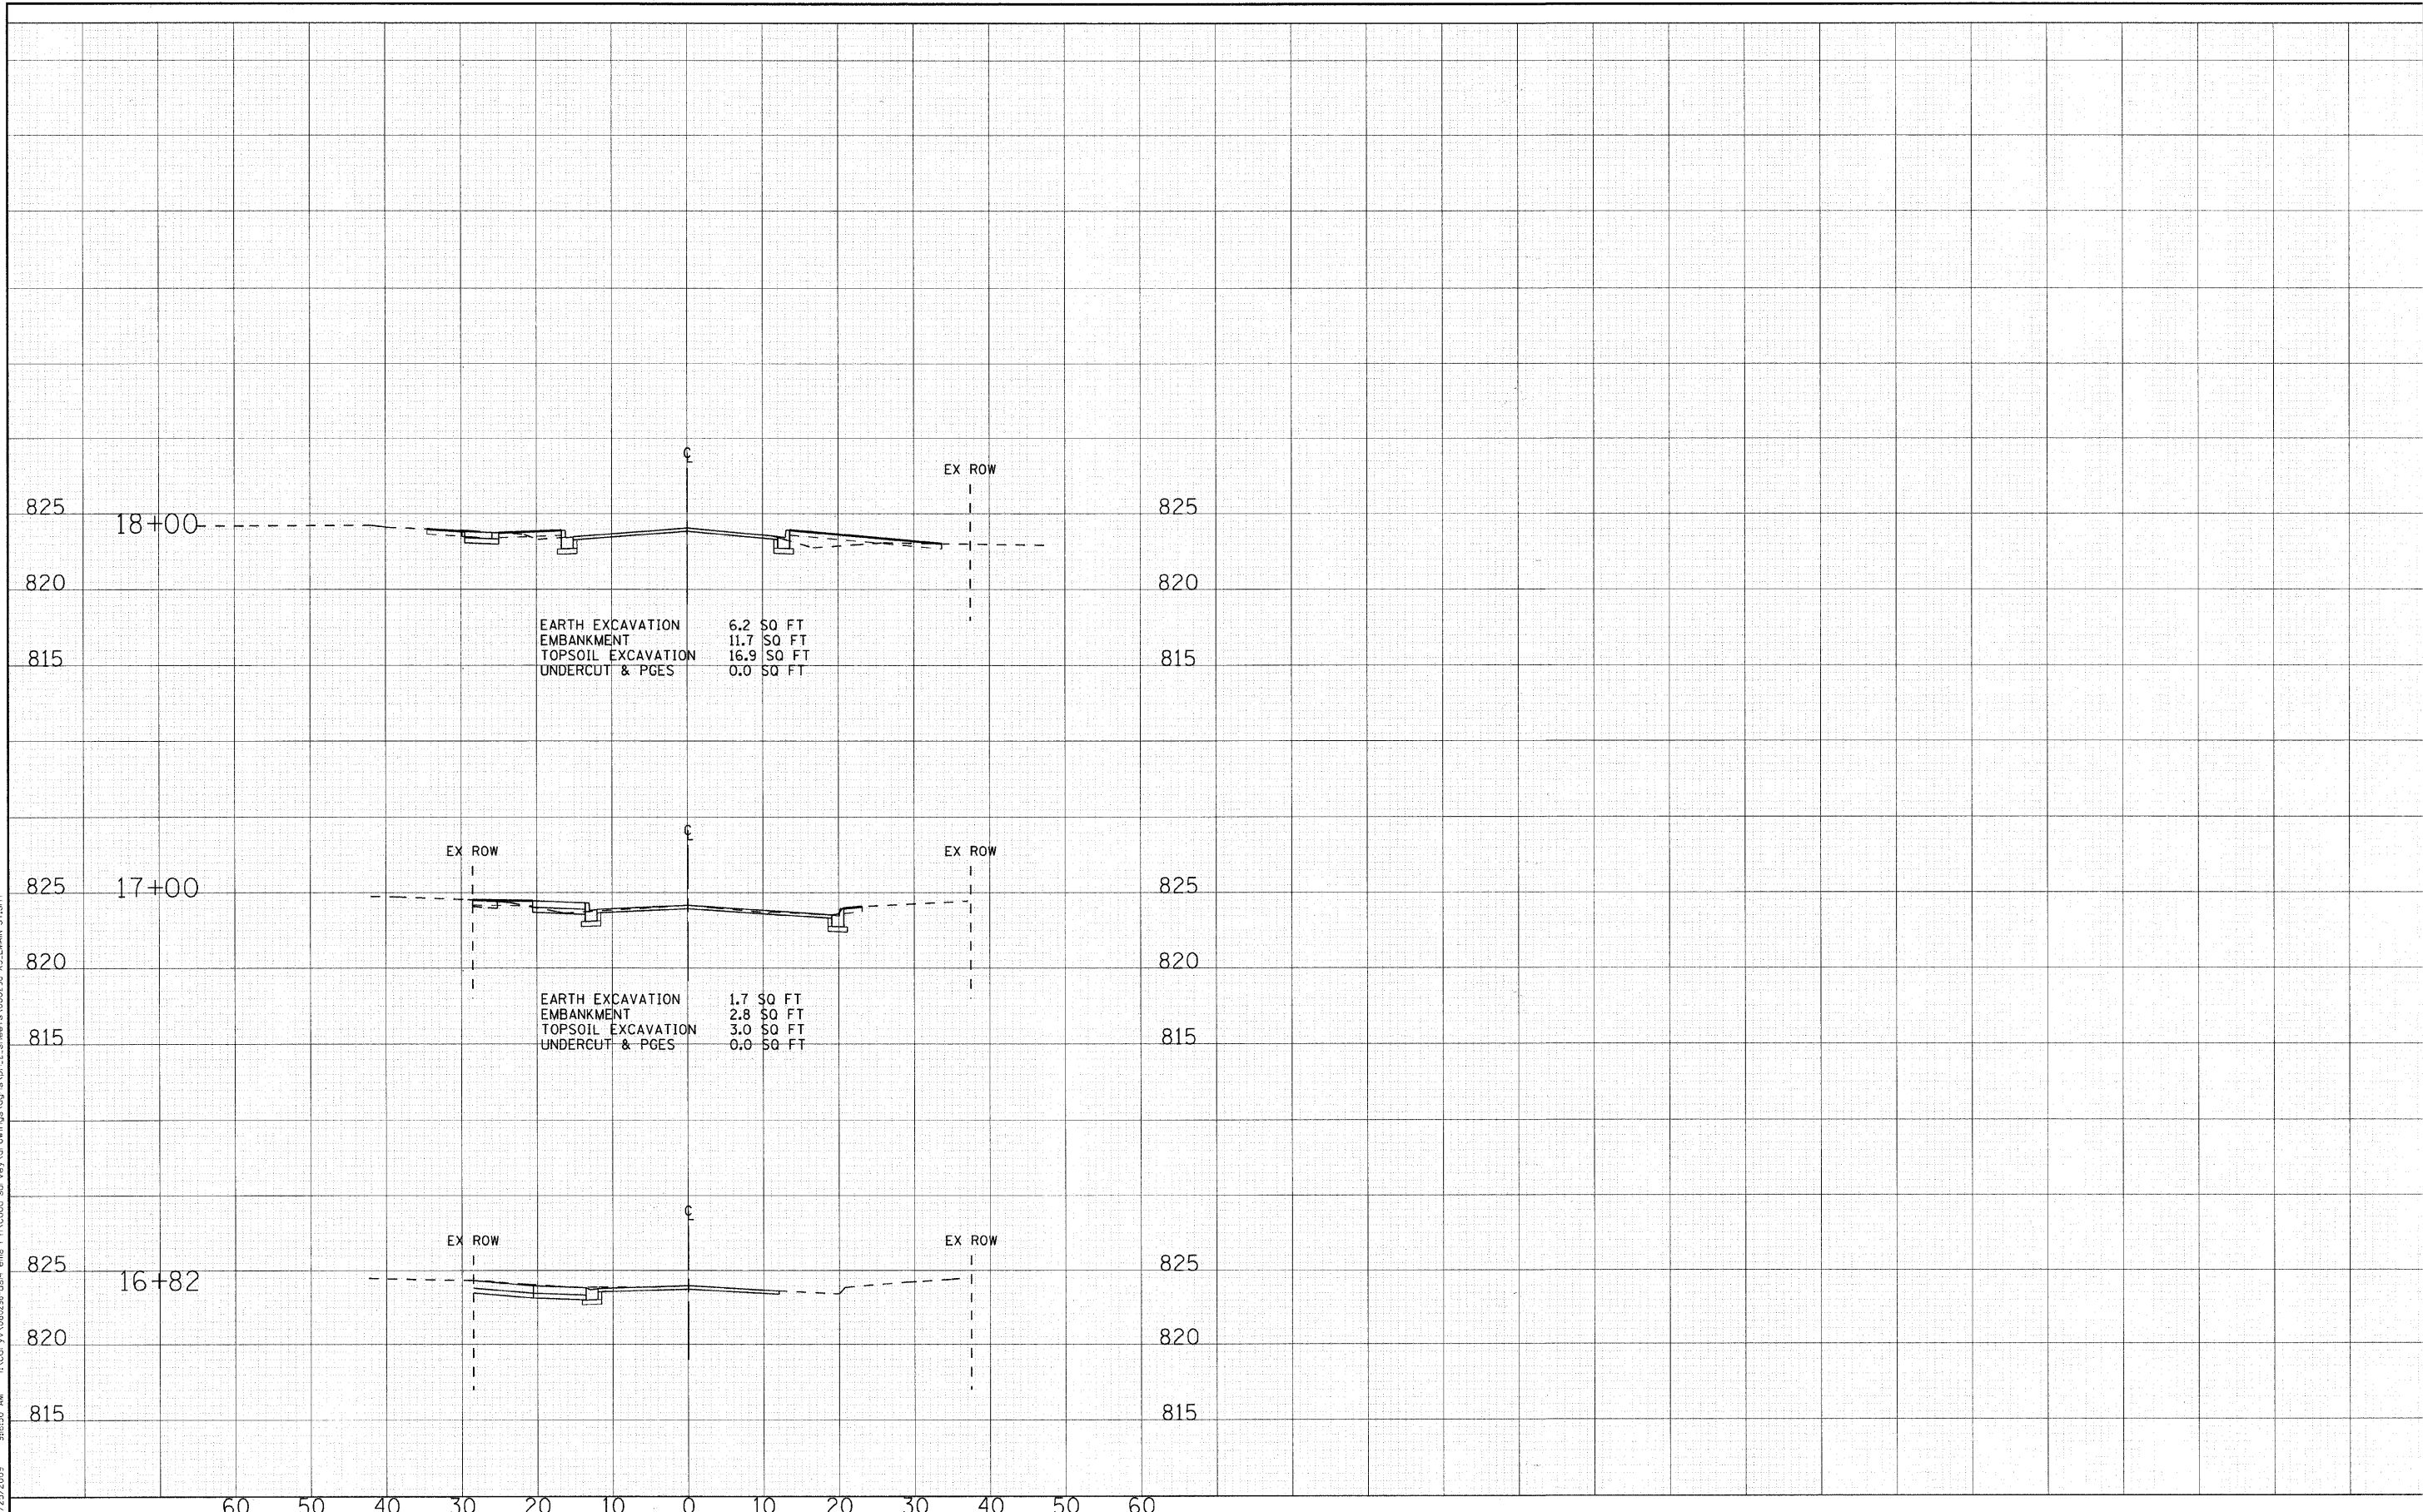

EARTH EXCAVATION 6.2 SQ FT
 EMBANKMENT 11.7 SQ FT
 TOPSOIL EXCAVATION 16.9 SQ FT
 UNDERCUT & PGES 0.0 SQ FT

EARTH EXCAVATION 1.7 SQ FT
 EMBANKMENT 2.8 SQ FT
 TOPSOIL EXCAVATION 3.0 SQ FT
 UNDERCUT & PGES 0.0 SQ FT

DESIGNED - MWP	REVISED - MCDPD REVIEW 11/3/09
DRAWN - MAC	REVISED - IDOT REVIEW 11/17/09
CHECKED - RWL	REVISED -
DATE - 09/11/09	REVISED -

VILLAGE CARY, ILLINOIS
U.S. ROUTE 14 AT EAST MAIN STREET RIGHT-TURN LANE STP
AND EAST MAIN STREET ARRA IMPROVEMENTS

CROSS SECTIONS		F.A. RTE.	SECTION	COUNTY	TOTAL SHEETS	SHEET NO.
			08-00054-00-CH	McHENRY	56	56
		C-91-619-09		CONTRACT NO. 63404		
SCALE: H: 1"=10' V: 1"=5'		STA. 16+82	TO STA. 18+00	FED. ROAD DIST. NO. 1 ILLINOIS		
		FED. AID PROJECT M-ARA-9003313				
		F.A.P. ROUTE 0305 U.S. ROUTE 14 (NORTHWEST HIGHWAY)				
		F.A.U. ROUTE 3877 EAST MAIN STREET				