


DATE	
BY	
SURVEYED	
PLANNED	
TEMPLATE	
AREAS	
CHECKED	
NO.	

DATE	
BY	
SURVEYED	
PLANNED	
TEMPLATE	
AREAS	
CHECKED	
NO.	

COMPANY NAME: SEC GROUP, INC.  
 PROJECT CONTACT: Robert G. Davies  
 CLIENT: Village of Wonder Lake  
 DATE PLOTTED: 11/20/2009 3:13:33 PM  
 FILE NAME: 060561.xsec-thom.dgn  
 PLOT DRIVER: pdf.plt  
 PEN TABLE: s:\standard-trans.tbl

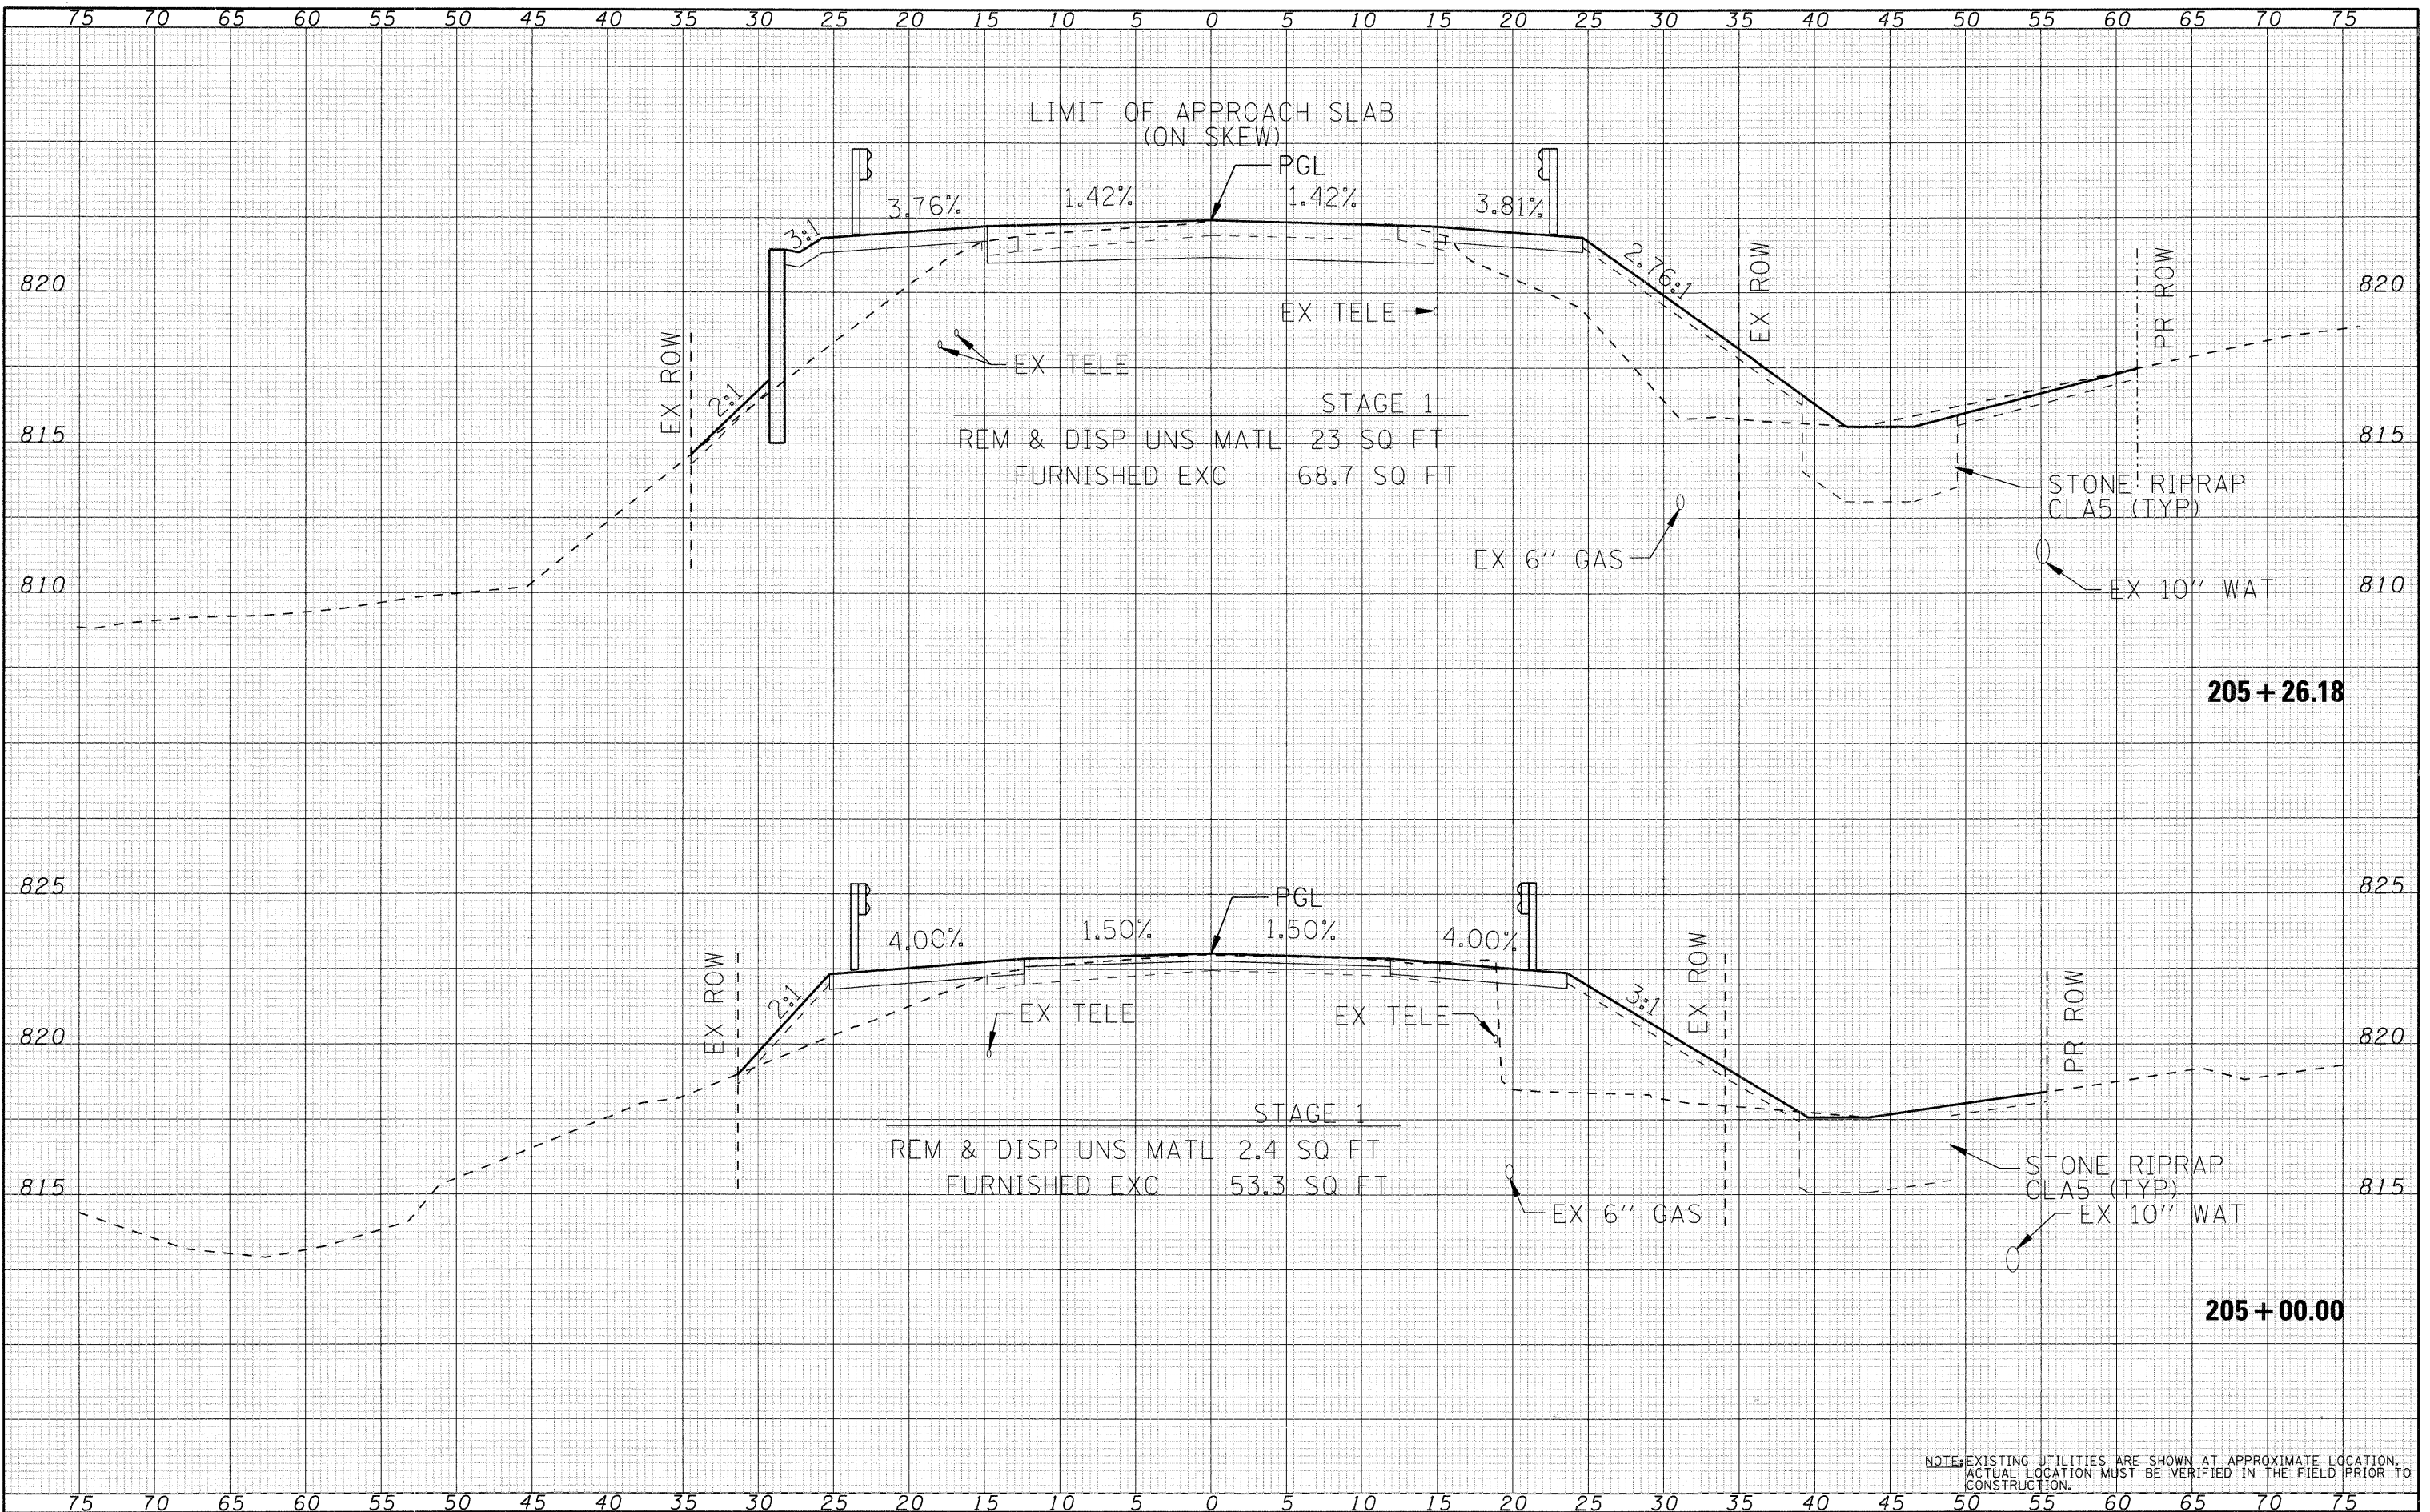

NOTE: EXISTING UTILITIES ARE SHOWN AT APPROXIMATE LOCATION.  
 ACTUAL LOCATION MUST BE VERIFIED IN THE FIELD PRIOR TO  
 CONSTRUCTION.

**SEC Group, Inc.**  
 Engineering  
 Surveying  
 Planning  
 Landscape Architecture  
 McHenry • Yorkville • New Lenox • Chicago  
 www.secgroupinc.com

USER NAME = rhood	DESIGNED -	REVISED -
060561.xsec-thom.dgn	DRAWN -	REVISED -
PLOT SCALE = 1"=5'	CHECKED - SP	REVISED -
PLOT DATE = 11/30/2009	DATE - 11/18/09	REVISED -

**VILLAGE OF WONDER LAKE**

<b>CROSS SECTIONS THOMPSON ROAD</b>	
SCALE: 1"=5'	SHEET NO. 2 OF 6 SHEETS
STA. 205+00.00 TO STA. 205+26.18	

F.A. RTE.	SECTION	COUNTY	TOTAL SHEETS	SHEET NO.
4081	06-00005-00-BR	McHENRY	45	41
CONTRACT NO. 63409				
ILLINOIS FED. AID PROJECT				