


DATE	
BY	
SURVEYED	
PLANNED	
TEMPLATE	
AREAS	
CHECKED	
NO.	

DATE	
BY	
SURVEYED	
PLANNED	
TEMPLATE	
AREAS	
CHECKED	
NO.	

COMPANY NAME: SEC GROUP, INC.  
 PROJECT CONTACT: Robert G. Davies  
 CLIENT: Village of Wonder Lake  
 DATE PLOTTED: 11/30/2009 1:40 PM  
 FILE NAME: 000563.xsec-thom.dgn  
 PLOT DRIVER: pdf.plt  
 STANDARD: Trans.rbt

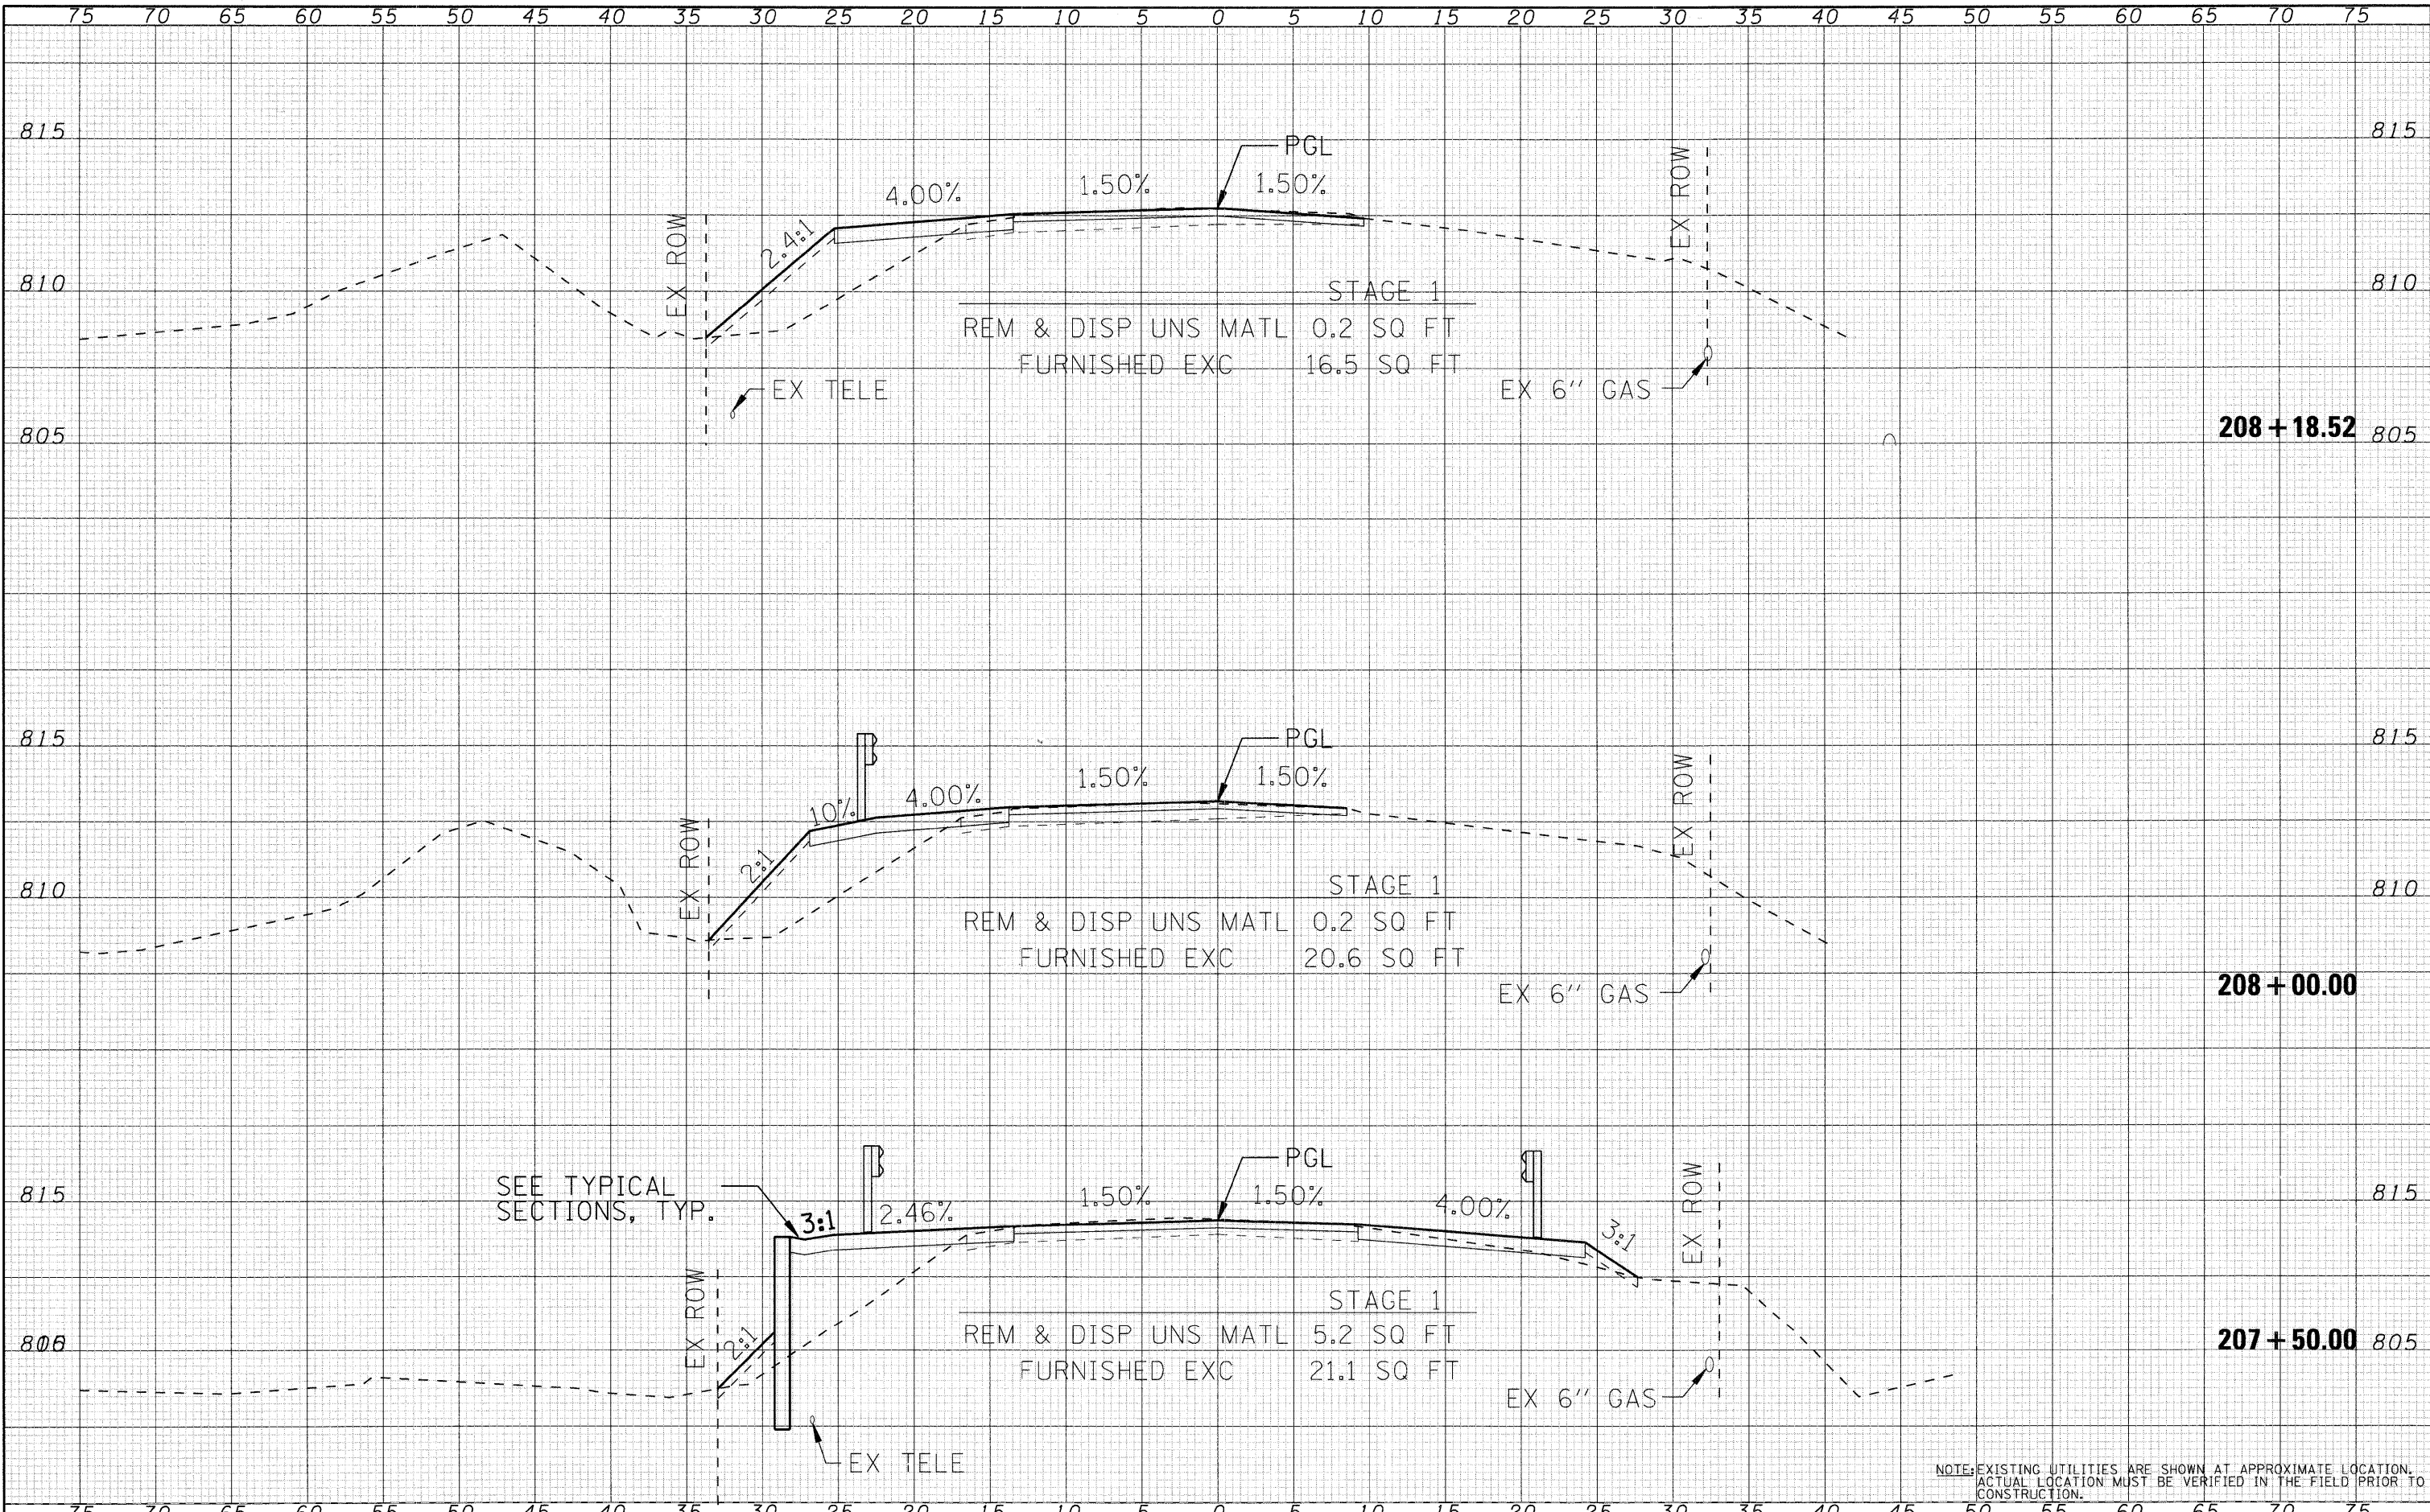

**SEC Group, Inc.**  
 1000 Professional Design Drive # 104-000008  
 Engineering  
 Surveying  
 Planning  
 Landscape Architecture  
 McHenry • Yorkville • New Lenox • Chicago  
 www.secgroupinc.com

USER NAME = wwood	DESIGNED -	REVISED -
000563.xsec-thom.dgn	DRAWN -	REVISED -
PLOT SCALE = 1"=5'	CHECKED - SP	REVISED -
PLOT DATE = 11/30/2009	DATE - 11/18/09	REVISED -

**VILLAGE OF WONDER LAKE**

**CROSS SECTIONS  
 THOMPSON ROAD**  
 SCALE: 1"=5'    SHEET NO. 5 OF 6 SHEETS    STA. 207+50.00 TO STA. 208+18.52

F.A. RTE.	SECTION	COUNTY	TOTAL SHEETS	SHEET NO.
4081	06-00005-00-BR	McHENRY	45	44
CONTRACT NO. 63409			ILLINOIS FED. AID PROJECT	

NOTE: EXISTING UTILITIES ARE SHOWN AT APPROXIMATE LOCATION. ACTUAL LOCATION MUST BE VERIFIED IN THE FIELD PRIOR TO CONSTRUCTION.