

STATE OF ILLINOIS  
DEPARTMENT OF TRANSPORTATION  
DIVISION OF HIGHWAYS

# PLANS FOR PROPOSED FEDERAL AID HIGHWAY

F. A. P. RTE.	SECTION	COUNTY	TOTAL SHEETS	SHEET NO.
348	09-00108-00-LS	COOK	38	1
STA.		TO STA.		
FED. ROAD DIST. NO.	ALLOYS	FED. AID PROJECT	ARA-00D1(809)	




CONTRACT #63412

INDEX OF SHEETS  
SEE SHEET NO. 2

HIGHWAY STANDARDS  
SEE SHEET NO. 2

FAP ROUTE 348 (HARLEM AVENUE)  
191ST STREET (FAU 3754) TO 159TH STREET (FAP 351)  
BEAUTIFICATION - STREETSCAPING  
SECTION: 09-00108-00-LS  
PROJECT NO: ARA-00D1(809)  
JOB NO: C-91-137-10  
VILLAGE of TINLEY PARK  
COOK COUNTY

DESIGN DESIGNATION	- HARLEM AVENUE - ARTERIAL	
POSTED SPEED LIMIT	- 40 mph - 159TH ST TO 175TH ST - 45 mph - 175TH ST TO 191ST ST	
ADT:	159TH ST TO 167TH ST	- 45,700 (2007)
	167TH ST TO 171ST ST	- 40,000 (2007)
	171ST ST TO 175TH ST	- 37,900 (2007)
	175TH ST TO 183RD ST	- 34,800 (2007)
	183RD ST TO I-80	- 45,200 (2007)
	I-80 TO 191ST ST	- 27,100 (2007)

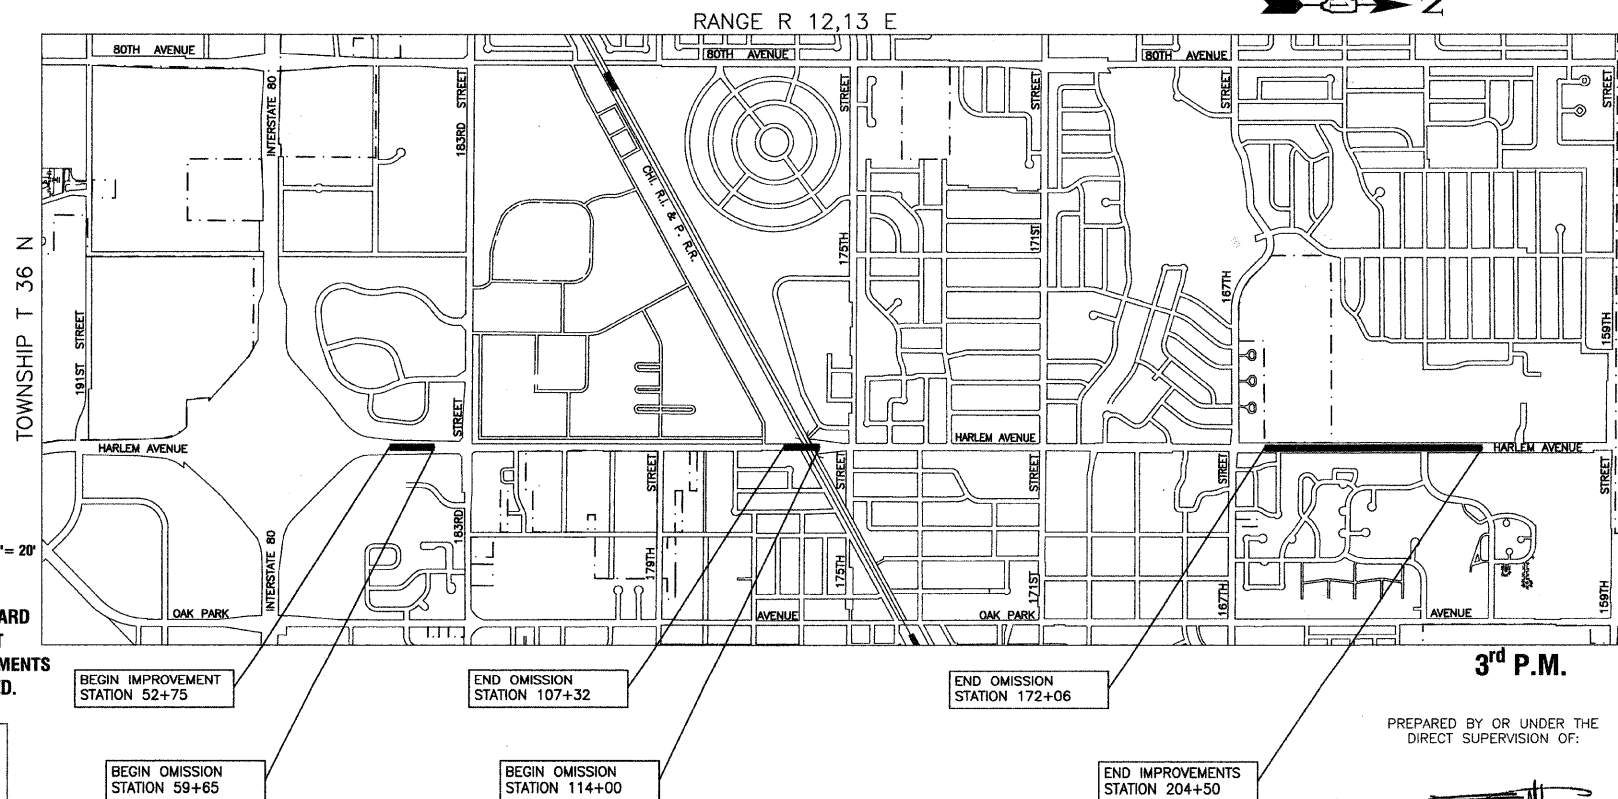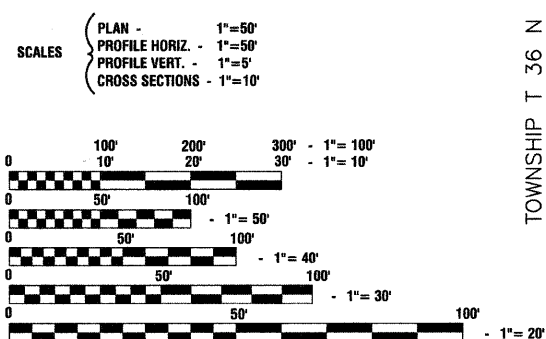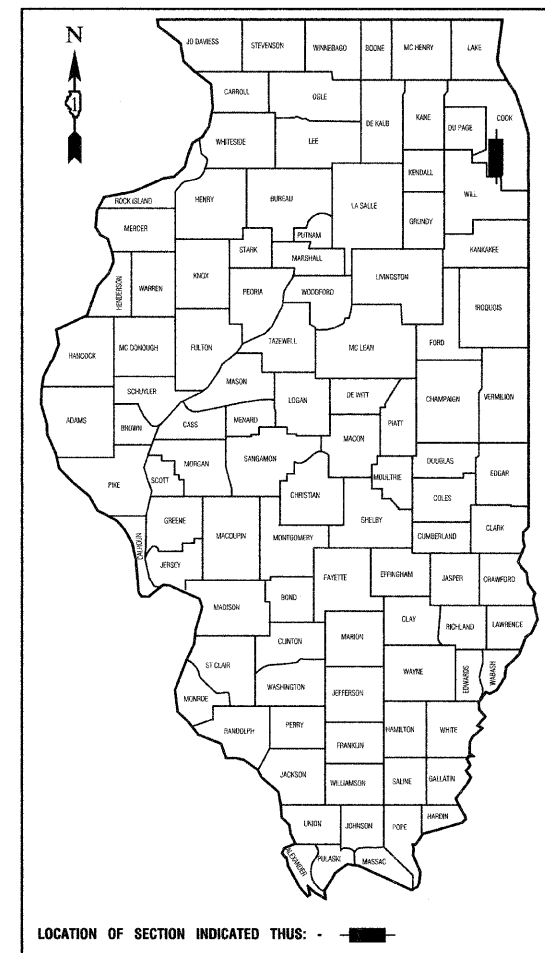

FULL SIZE PLANS HAVE BEEN PREPARED USING STANDARD ENGINEERING SCALES, REDUCED SIZED PLANS WILL NOT CONFORM TO STANDARD SCALES, IN MAKING MEASUREMENTS ON REDUCED PLANS, THE ABOVE SCALES MAY BE USED.

J. U. L. I. E.  
JOINT UTILITY LOCATION INFORMATION FOR EXCAVATION  
1-800-892-0123 or 811

CONTRACT NO. 63412

**LOCATION MAP**

GROSS LENGTH=15,175 FEET=2.87 MILES  
NET LENGTH=4,602 FEET=0.87 MILES

PREPARED BY OR UNDER THE DIRECT SUPERVISION OF:

11.30.09  
SITE DESIGN GROUP IS RESPONSIBLE FOR LANDSCAPING AND APPURTENANCES, LANDSCAPE WALL AND IRRIGATION SYSTEM

PREPARED BY OR UNDER THE DIRECT SUPERVISION OF:

11-30-09  
ROBINSON ENGINEERING, LTD IS RESPONSIBLE FOR TOPOGRAPHY, DRAINAGE AND WATER SERVICE PLANS

STATE OF ILLINOIS DEPARTMENT OF TRANSPORTATION  
DIVISION OF HIGHWAYS

Approved: 11-30-09  
  
President, Village of Tinley Park

Passed: December 3, 2009  
  
District 1 Engineer of Local Roads & Streets

Released for Bid Based on Limited Review: December 8, 2009  
  
Deputy Director of Highways, Region 1 Engineer

PRINTED BY THE AUTHORITY OF THE STATE OF ILLINOIS



LICENSE EXPIRES: 11/30/11