


- LEGEND**
- CONSTRUCTION ZONE
 - ARROW BOARD
 - DIRECTION OF TRAFFIC
 - DRUMS WITH STEADY BURN LIGHT AT 100' CENTERS
 - DIRECTION INDICATOR BARRICADE WITH STEADY BURN LIGHT AT 50' CENTERS

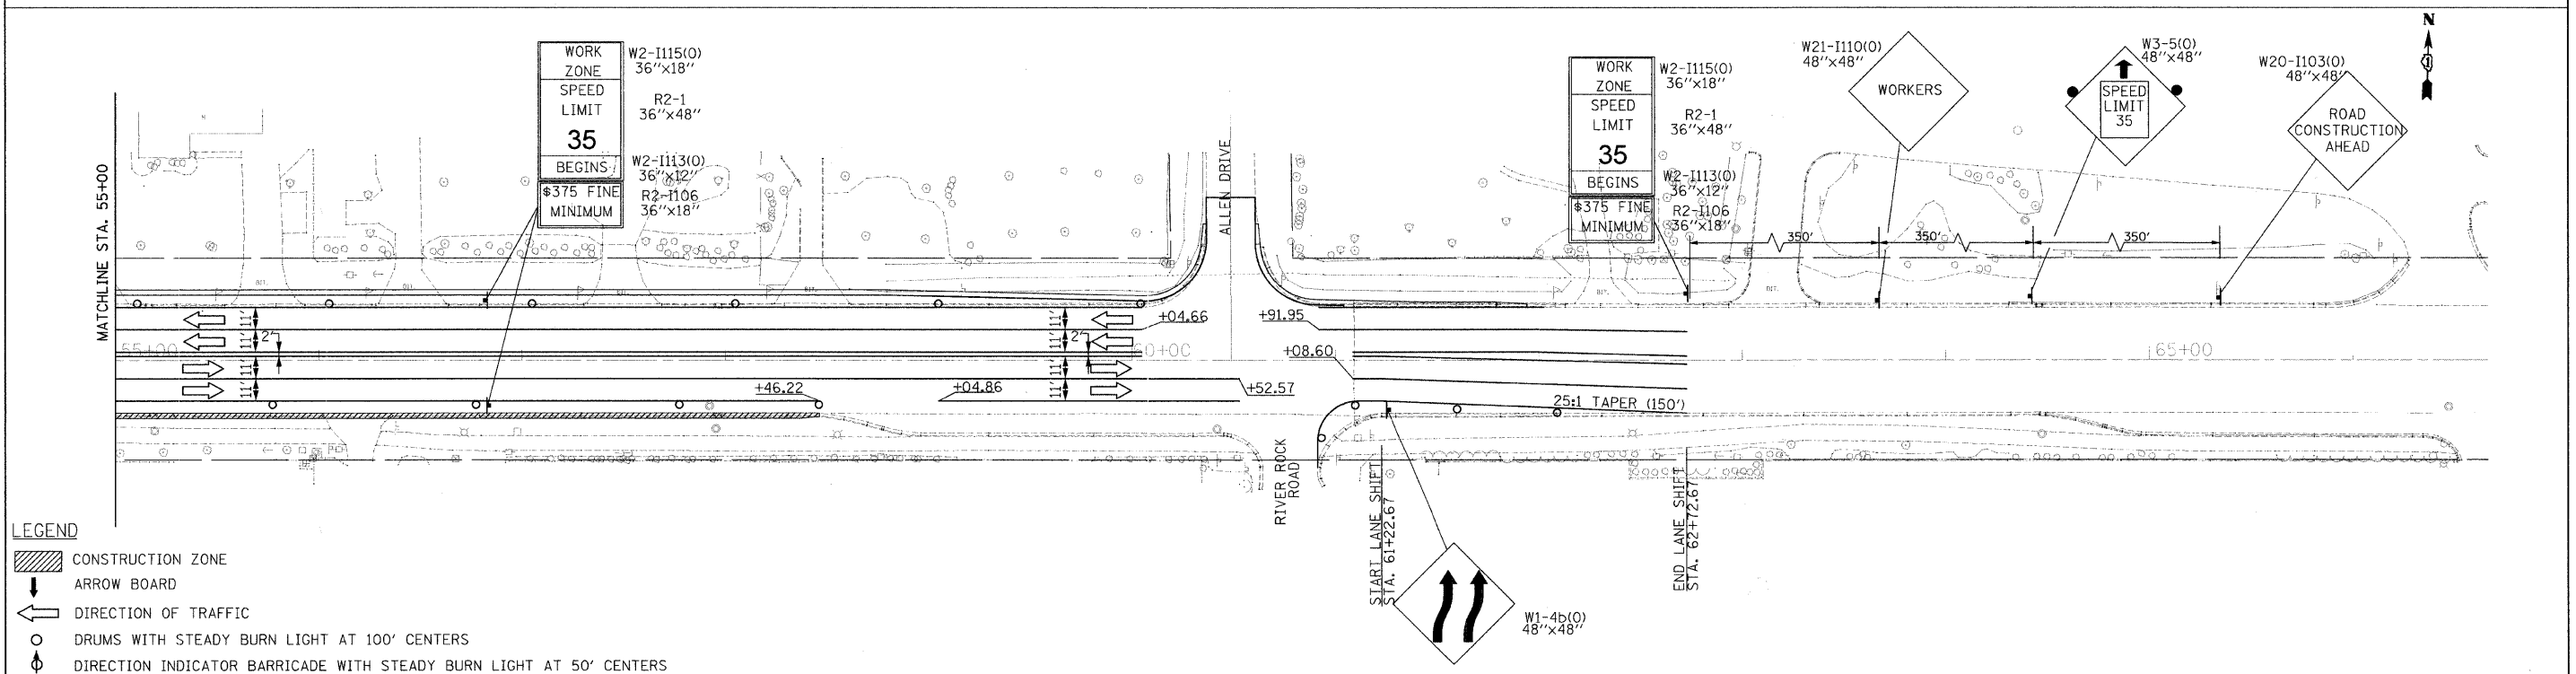

- LEGEND**
- CONSTRUCTION ZONE
 - ARROW BOARD
 - DIRECTION OF TRAFFIC
 - DRUMS WITH STEADY BURN LIGHT AT 100' CENTERS
 - DIRECTION INDICATOR BARRICADE WITH STEADY BURN LIGHT AT 50' CENTERS

FILE NAME = #FILE#	USER NAME = #USER#	DESIGNED RDT DRAWN RDT	REVISED REVISED	STATE OF ILLINOIS DEPARTMENT OF TRANSPORTATION	FABYAN PARKWAY SUGGESTED STAGES OF CONSTRUCTION - STAGE 2	F.A.P. RTE. 363	SECTION 08-00370-00-SP	COUNTY KANE	TOTAL SHEETS 32	SHEET NO. 10
				SCALE: 1"=40' SHEET NO. 10 OF 33 SHEETS STA. 44+10.88 TO STA. 62+91.43	CONTRACT NO. 63416 ILLINOIS FED. AID PROJECT HSIP-9003 (056)					