



PLAN	DATE
BY	
CHECKED	
NO.	

PROFILE	DATE
BY	
CHECKED	
NO.	

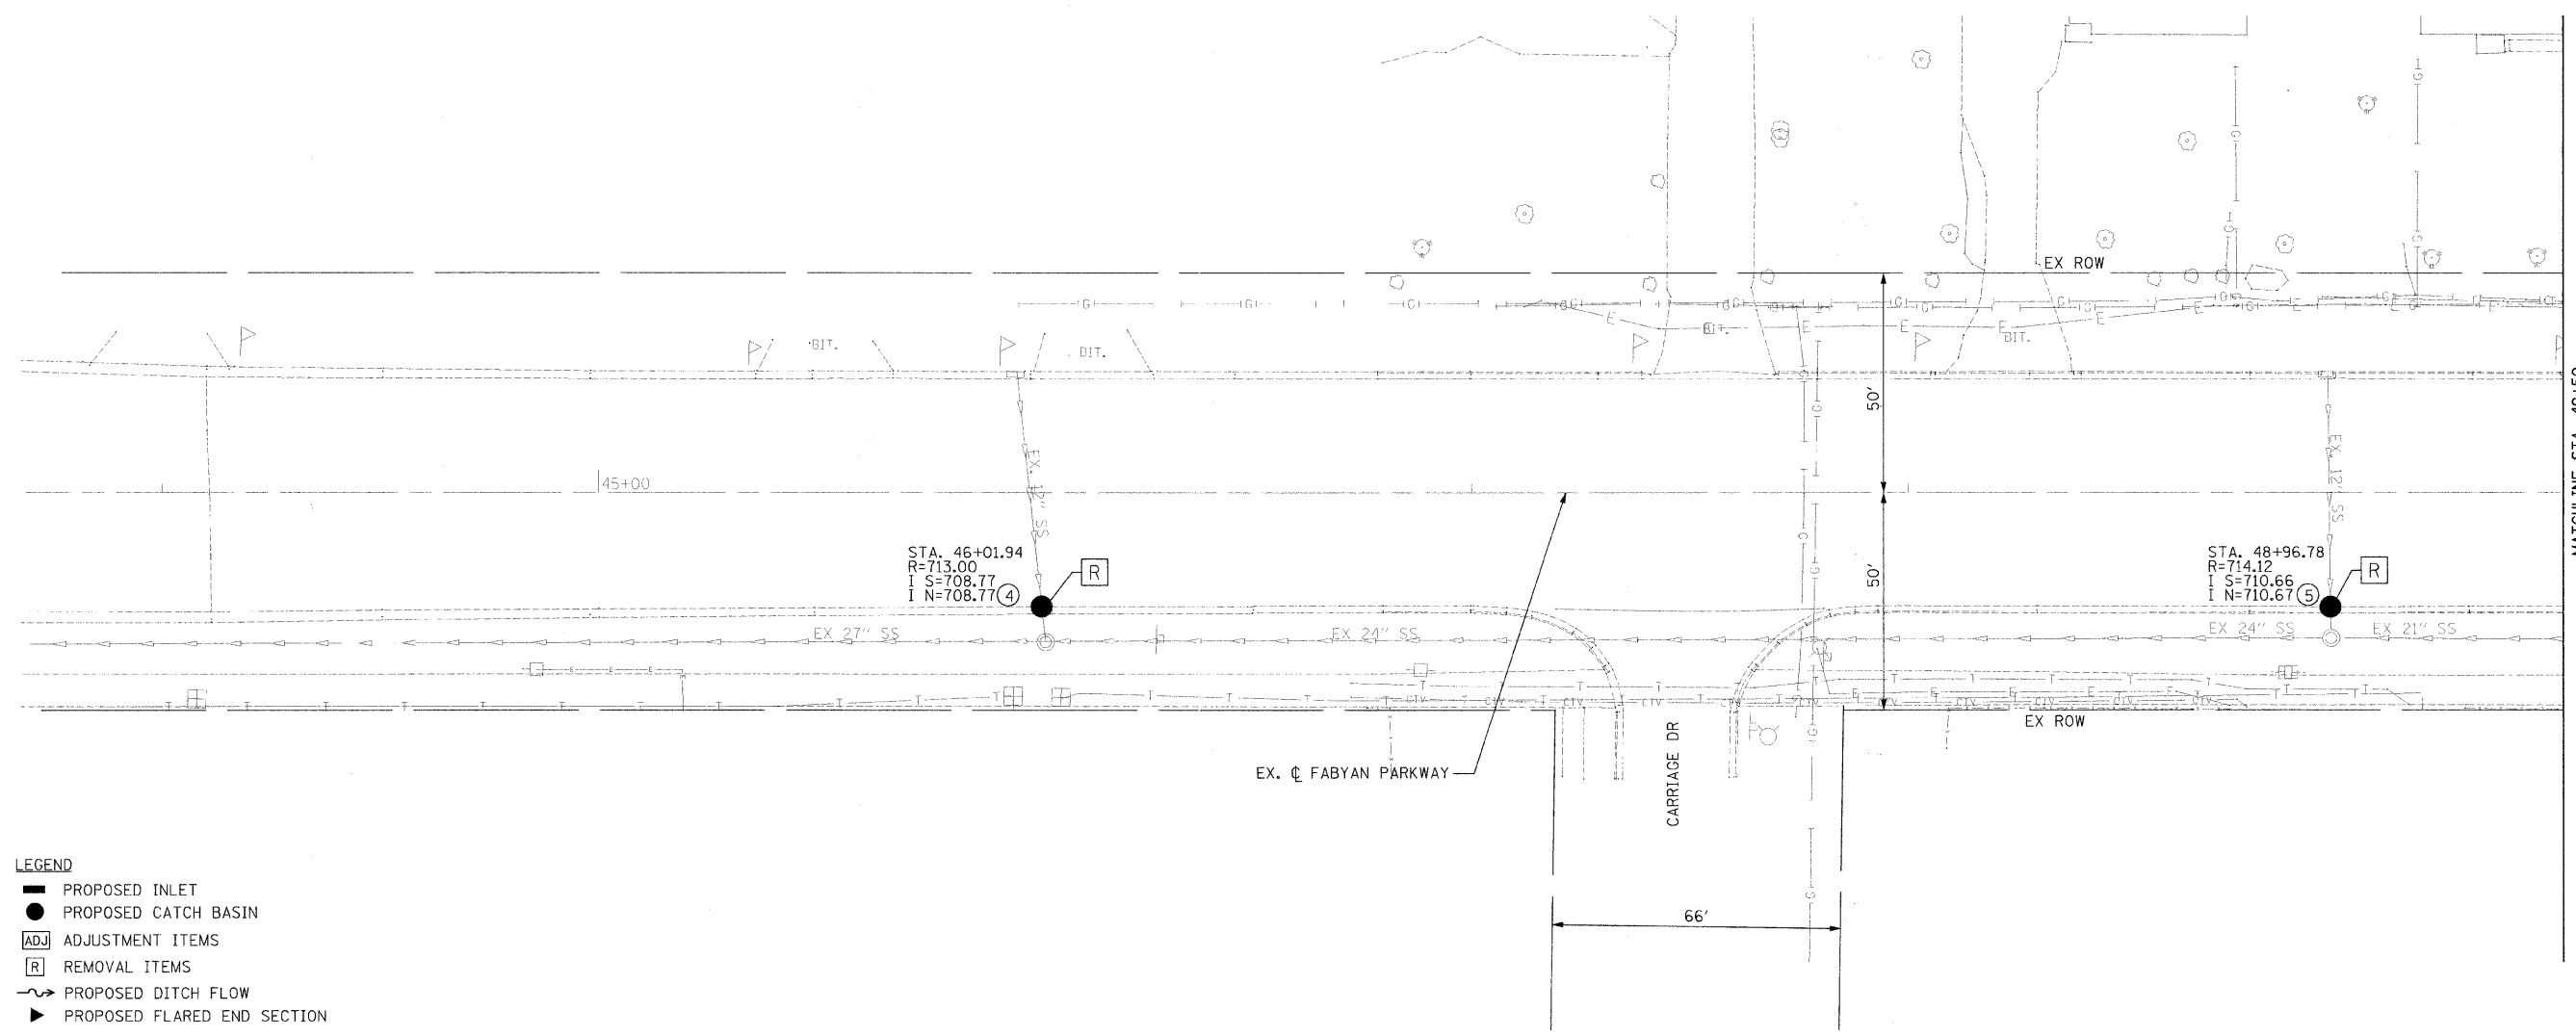

- LEGEND**
- PROPOSED INLET
 - PROPOSED CATCH BASIN
 - ADJ ADJUSTMENT ITEMS
 - R REMOVAL ITEMS
 - ~ PROPOSED DITCH FLOW
 - ▶ PROPOSED FLARED END SECTION

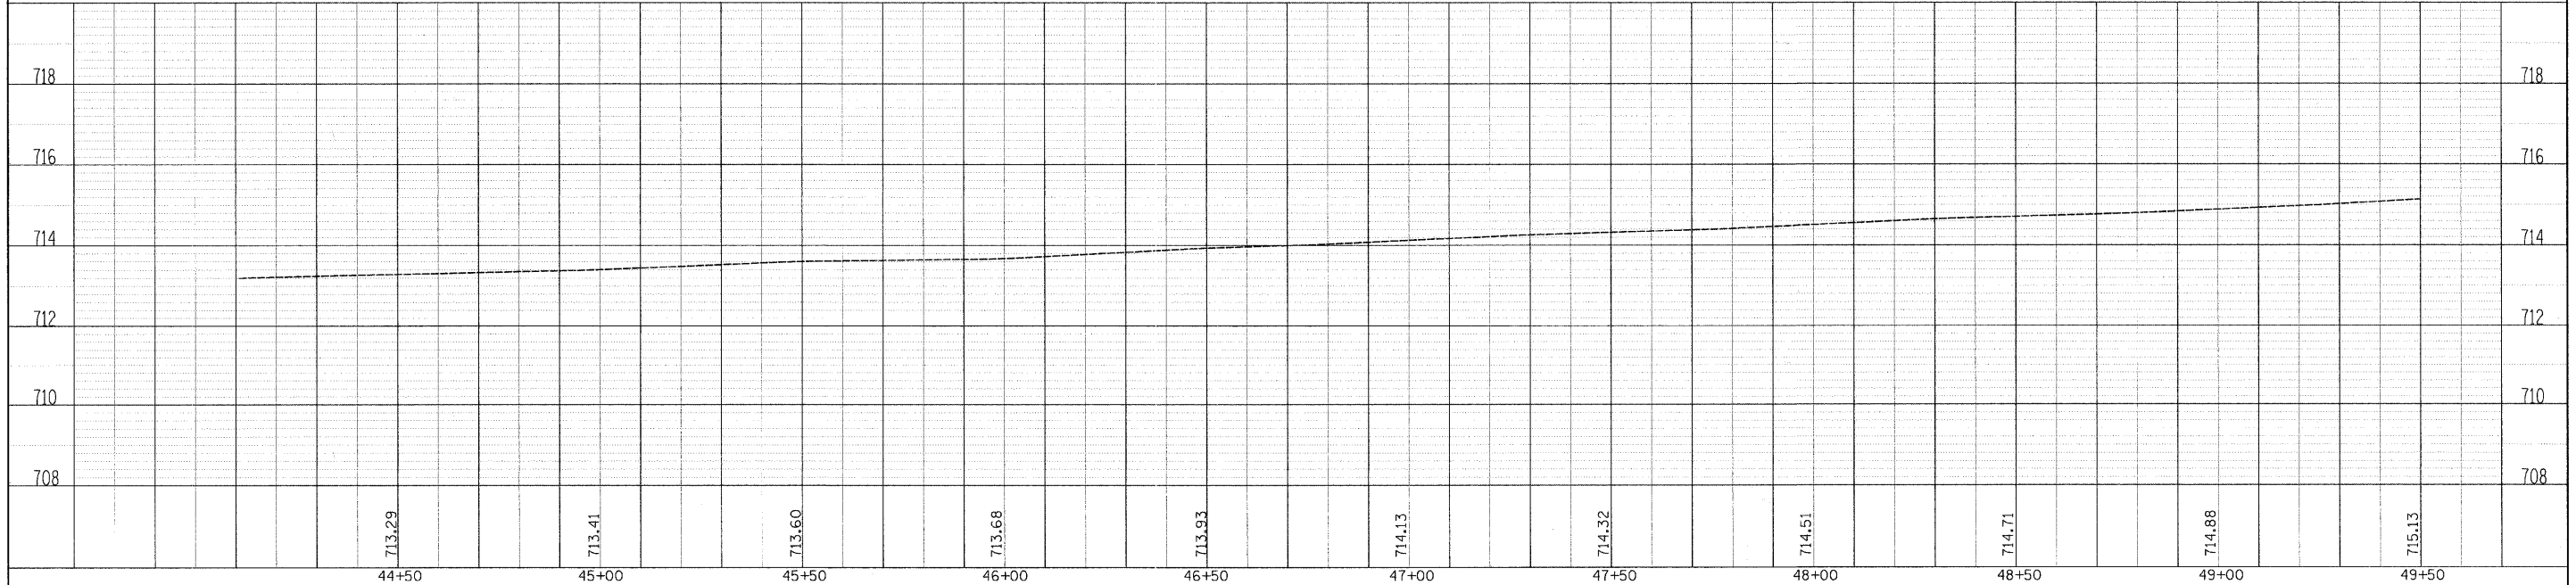

FILE NAME - #FILEL#	USER NAME - #USER#	DESIGNED - RDT	REVISED -	STATE OF ILLINOIS DEPARTMENT OF TRANSPORTATION	FABYAN PARKWAY DRAINAGE AND UTILITIES	F.A.P. RTE. 363	SECTION 08-00370-00-SP	COUNTY KANE	TOTAL SHEETS 32	SHEET NO. 16	
	PLLOT SCALE - #SCALE#	DRAWN - RDT	REVISED -			SCALE: H=1"=20'; V=1"=2'	SHEET NO. 16 OF 33 SHEETS	STA. 43+50	TO STA. 49+50	CONTRACT NO. 63416	ILLINOIS FED. AID PROJECT HSIP-9003 (056)
	PLLOT DATE - #DATE#	CHECKED - JAC	REVISED -								
		DATE - 12-08-09	REVISED -								