



| | | |
|------|----------|------|
| PLAN | SURVEYED | DATE |
| | PLOTTED | |
| | NOTED | |
| | BY | |
| | NO. | |

| | | |
|---------|----------|------|
| PROFILE | SURVEYED | DATE |
| | PLOTTED | |
| | NOTED | |
| | BY | |
| | NO. | |

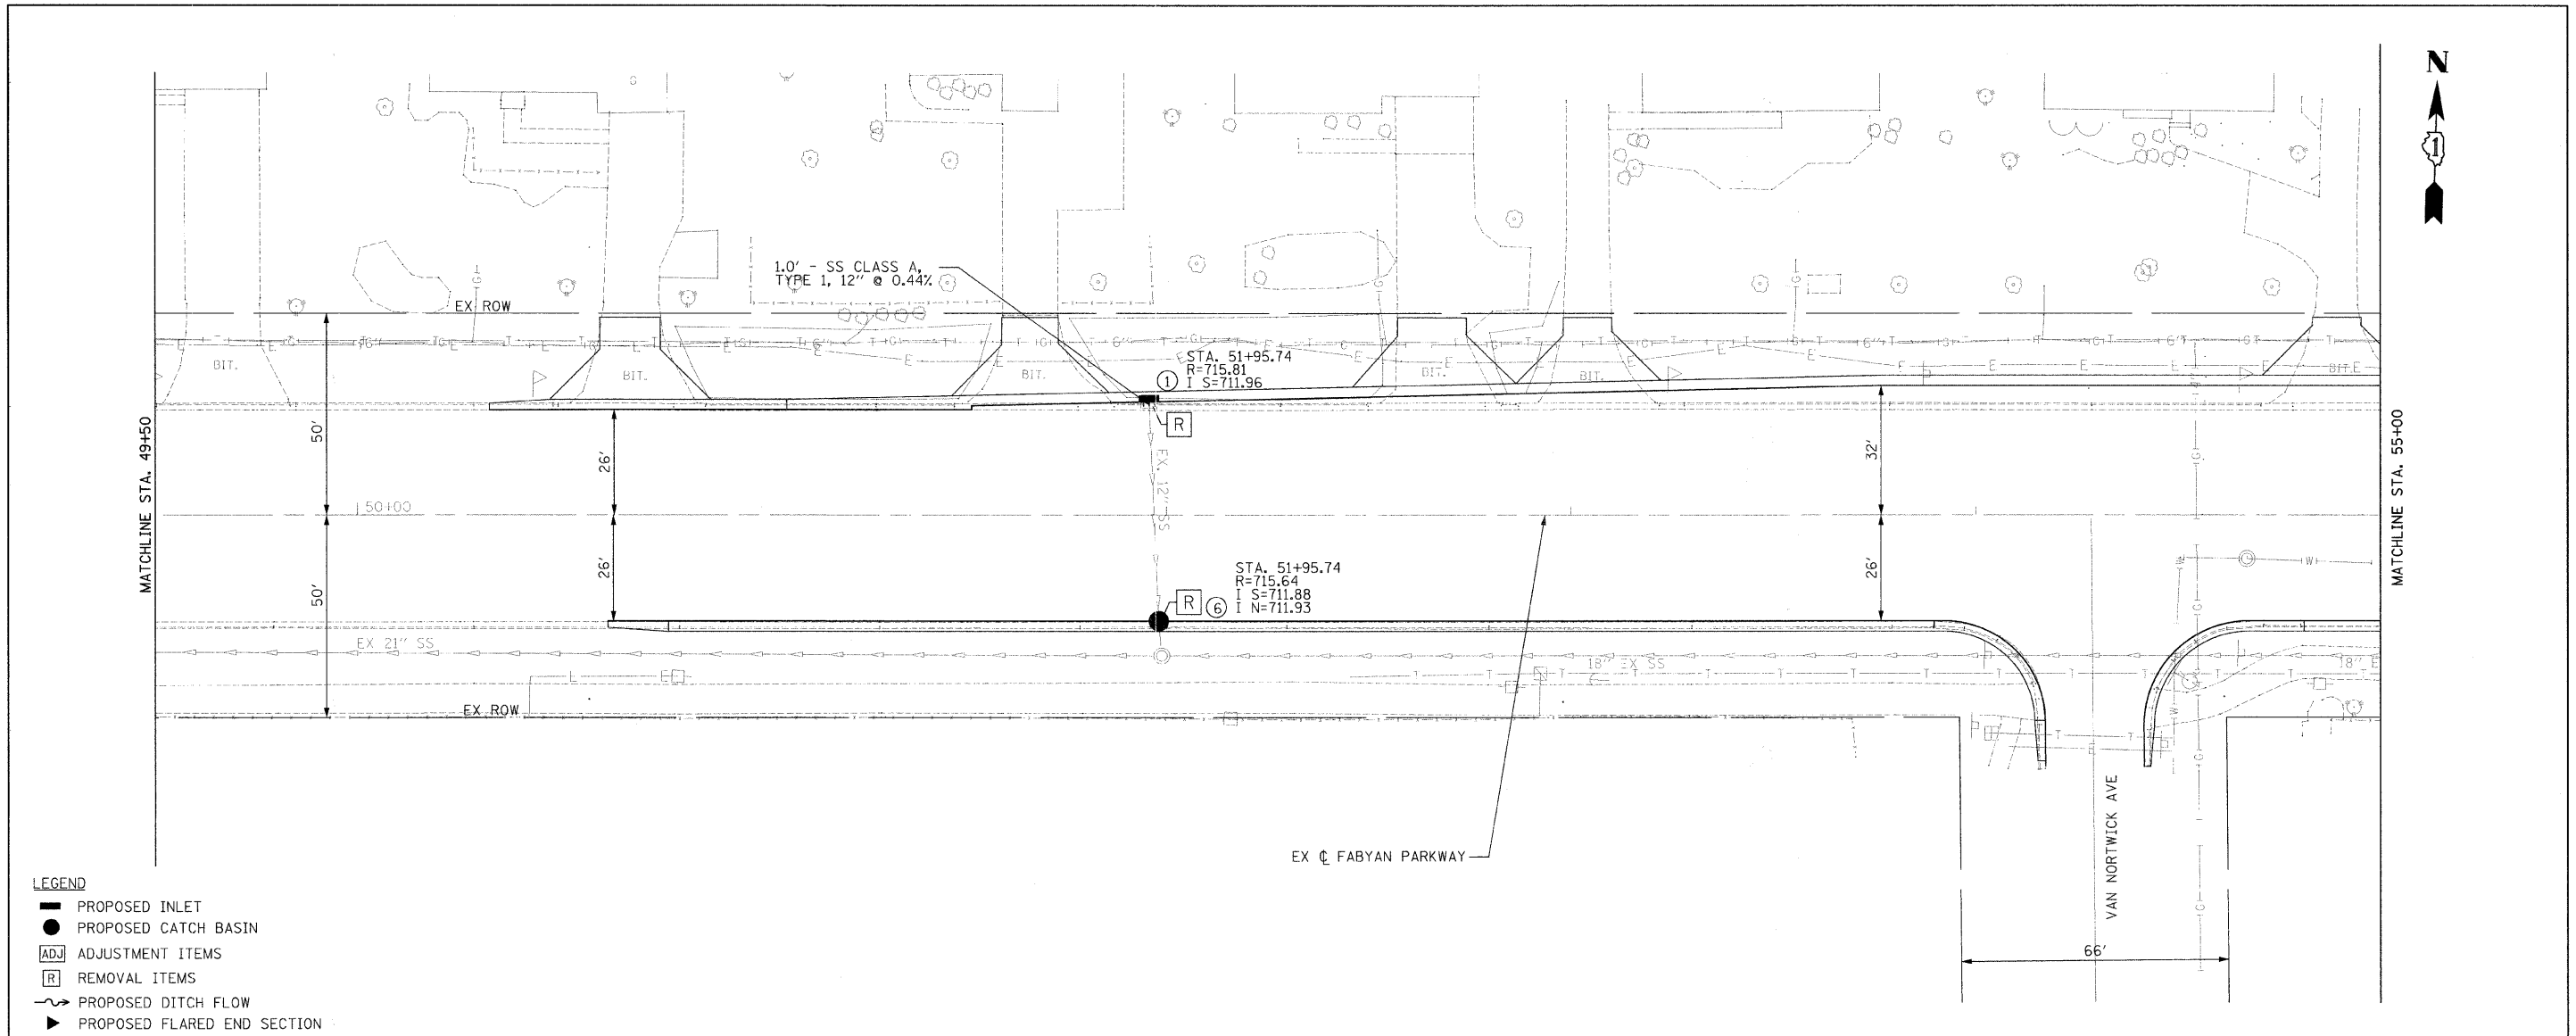

- LEGEND**
- PROPOSED INLET
 - PROPOSED CATCH BASIN
 - ADJ ADJUSTMENT ITEMS
 - R REMOVAL ITEMS
 - ~ PROPOSED DITCH FLOW
 - ▶ PROPOSED FLARED END SECTION

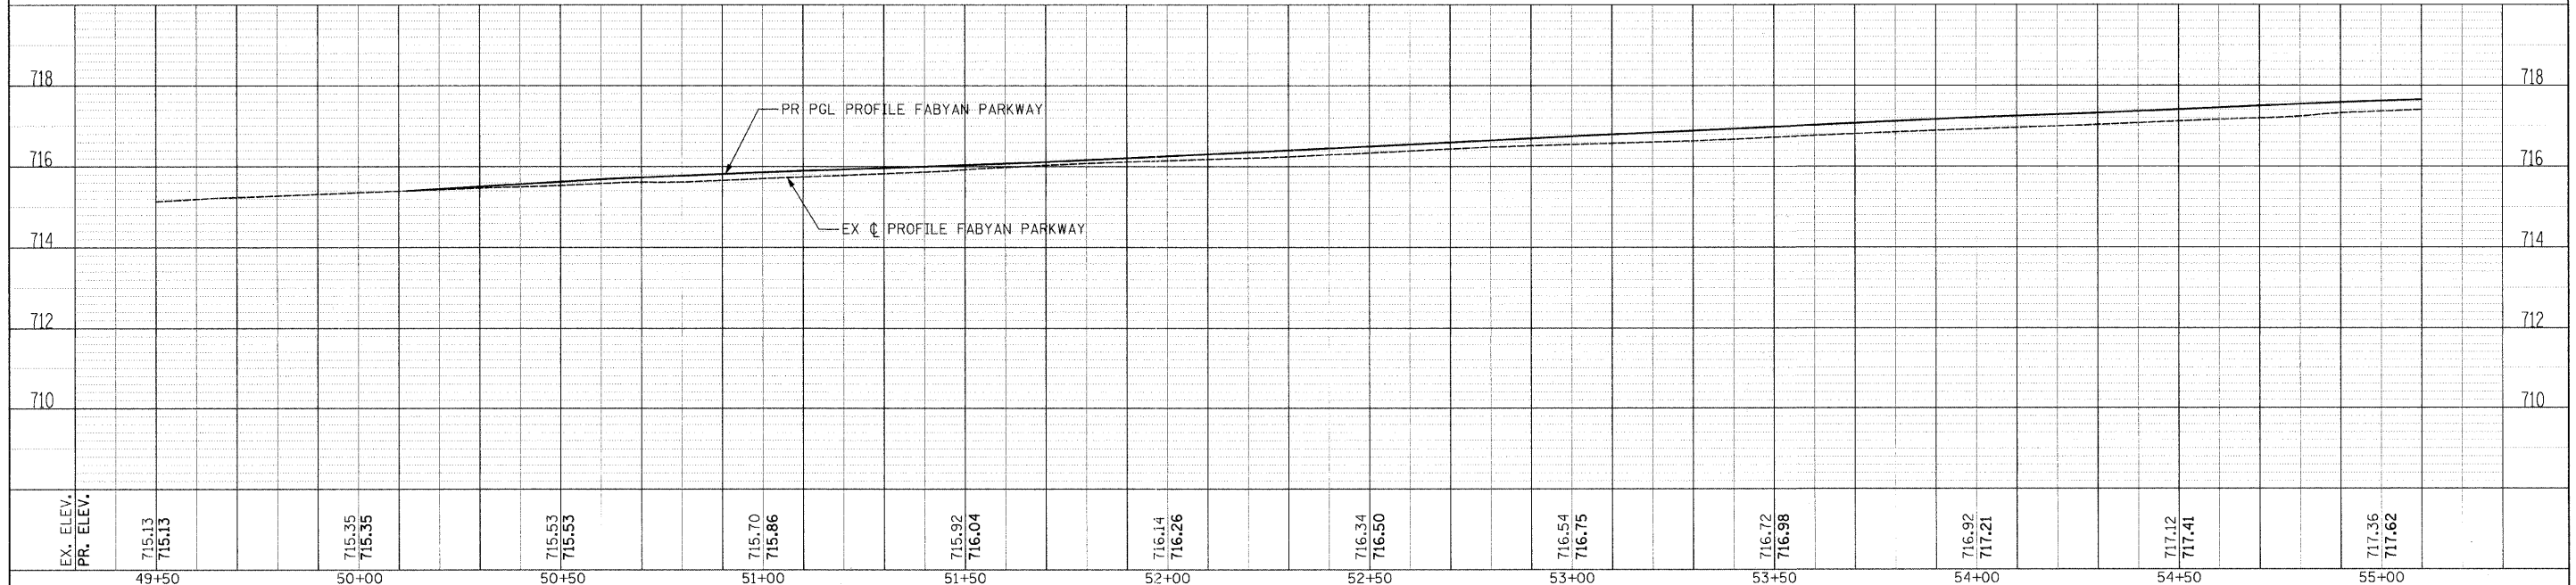

| | | | | | | | | | | | | | |
|-----------|--------|--------|--------|--------|--------|--------|--------|--------|--------|--------|--------|--------|-----|
| EX. ELEV. | 715.13 | 715.35 | 715.53 | 715.70 | 715.92 | 716.14 | 716.34 | 716.54 | 716.72 | 716.92 | 717.12 | 717.36 | 718 |
| PR. ELEV. | 715.13 | 715.35 | 715.53 | 715.86 | 716.04 | 716.26 | 716.50 | 716.75 | 716.98 | 717.21 | 717.41 | 717.62 | 718 |
| | 49+50 | 50+00 | 50+50 | 51+00 | 51+50 | 52+00 | 52+50 | 53+00 | 53+50 | 54+00 | 54+50 | 55+00 | |

FILE NAME =
#FILE#

USER NAME = #USER#
PLOT SCALE = #SCALE#
PLOT DATE = #DATE#

DESIGNED - RDT
DRAWN - RDT
CHECKED - JAC
DATE - 12-08-09

REVISED
REVISED
REVISED
REVISED

STATE OF ILLINOIS
DEPARTMENT OF TRANSPORTATION

FABYAN PARKWAY
DRAINAGE AND UTILITIES

SCALE: HORIZ. = 1"=20'; VERT. = 1"=2' SHEET NO. 17 OF 33 SHEETS STA. 49+50 TO STA. 55+00

| | | | | |
|---|----------------|--------|--------------------|-----------|
| F.A.P. RTE. | SECTION | COUNTY | TOTAL SHEETS | SHEET NO. |
| 363 | 08-00370-00-SP | KANE | 32 | 17 |
| C-91-510-08 | | | CONTRACT NO. 63416 | |
| ILLINOIS FED. AID PROJECT HSIP-9003 (056) | | | | |