


FINAL SURVEY	SURVEYED	BY	DATE
SURVEY	PLOTTED		
NOTE BOOK NO.	TEMPLATE		
	AREAS CHECKED		

ORIGINAL SURVEY	SURVEYED	BY	DATE
SURVEY	PLOTTED		
NOTE BOOK NO.	TEMPLATE		
	AREAS CHECKED		

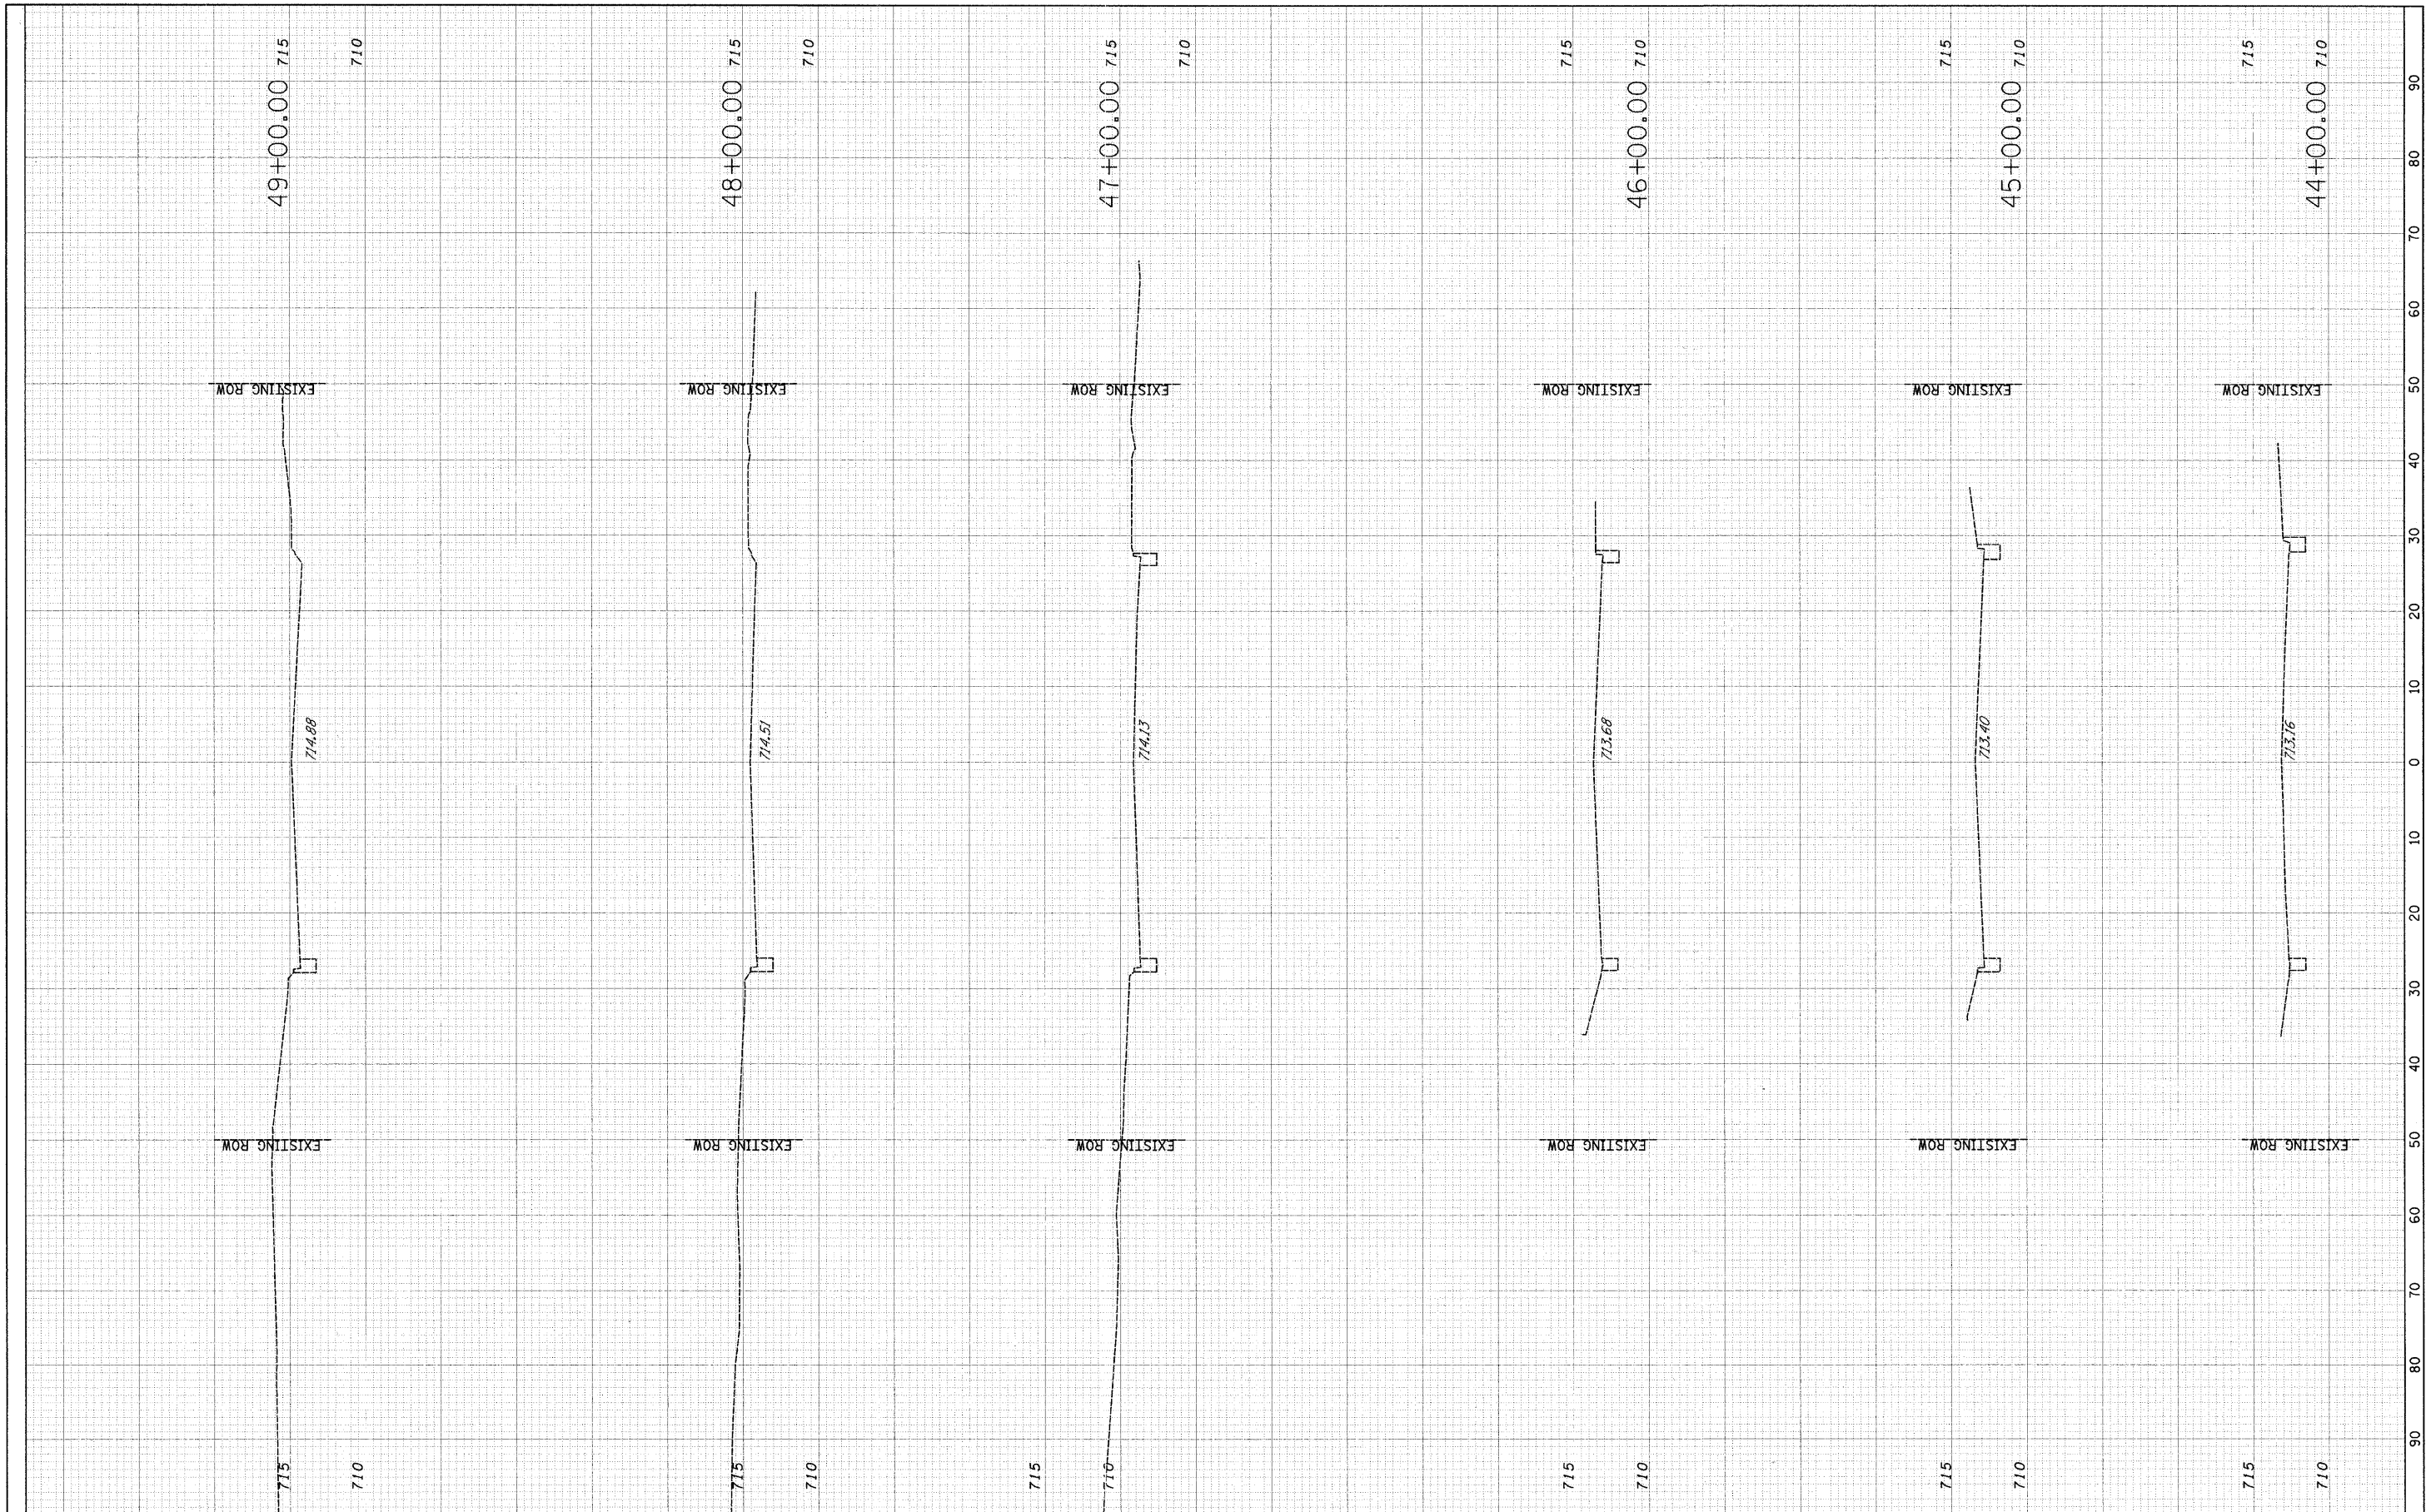

FILE NAME -
 \$FT\FI \$

USER NAME - \$USER\$
 PLOT SCALE - \$SCALE\$
 PLOT DATE - \$DATE\$

DESIGNED RDT
 DRAWN RDT
 CHECKED JAC
 DATE 12-08-09

REVISED
 REVISED -
 REVISED -
 REVISED -

**STATE OF ILLINOIS
 DIVISION OF TRANSPORTATION**

**FABYAN PARKWAY
 CROSS SECTIONS**

SCALE: H:1"=10'; V:1"=5' SHEET NO. 29 OF 33 SHEETS STA. 44+00.00 TO STA. 49+00.00

F.A.P. RTE.	SECTION	COUNTY	TOTAL SHEETS	SHEET NO.
363	08-00370-00-SP	KANE	32	28
C-91-510-08			CONTRACT NO. 63416	
ILLINOIS FED. AID PROJECT HSIP-9003 (056)				