


FINAL SURVEY	SUPERVISED	BY	DATE
NOTE BOOK	PLotted		
NO.	TEMPLATE		
	REVISIONS		
	APPROVED		

ORIGINAL SURVEY	SUPERVISED	BY	DATE
NOTE BOOK	PLotted		
NO.	TEMPLATE		
	REVISIONS		
	APPROVED		

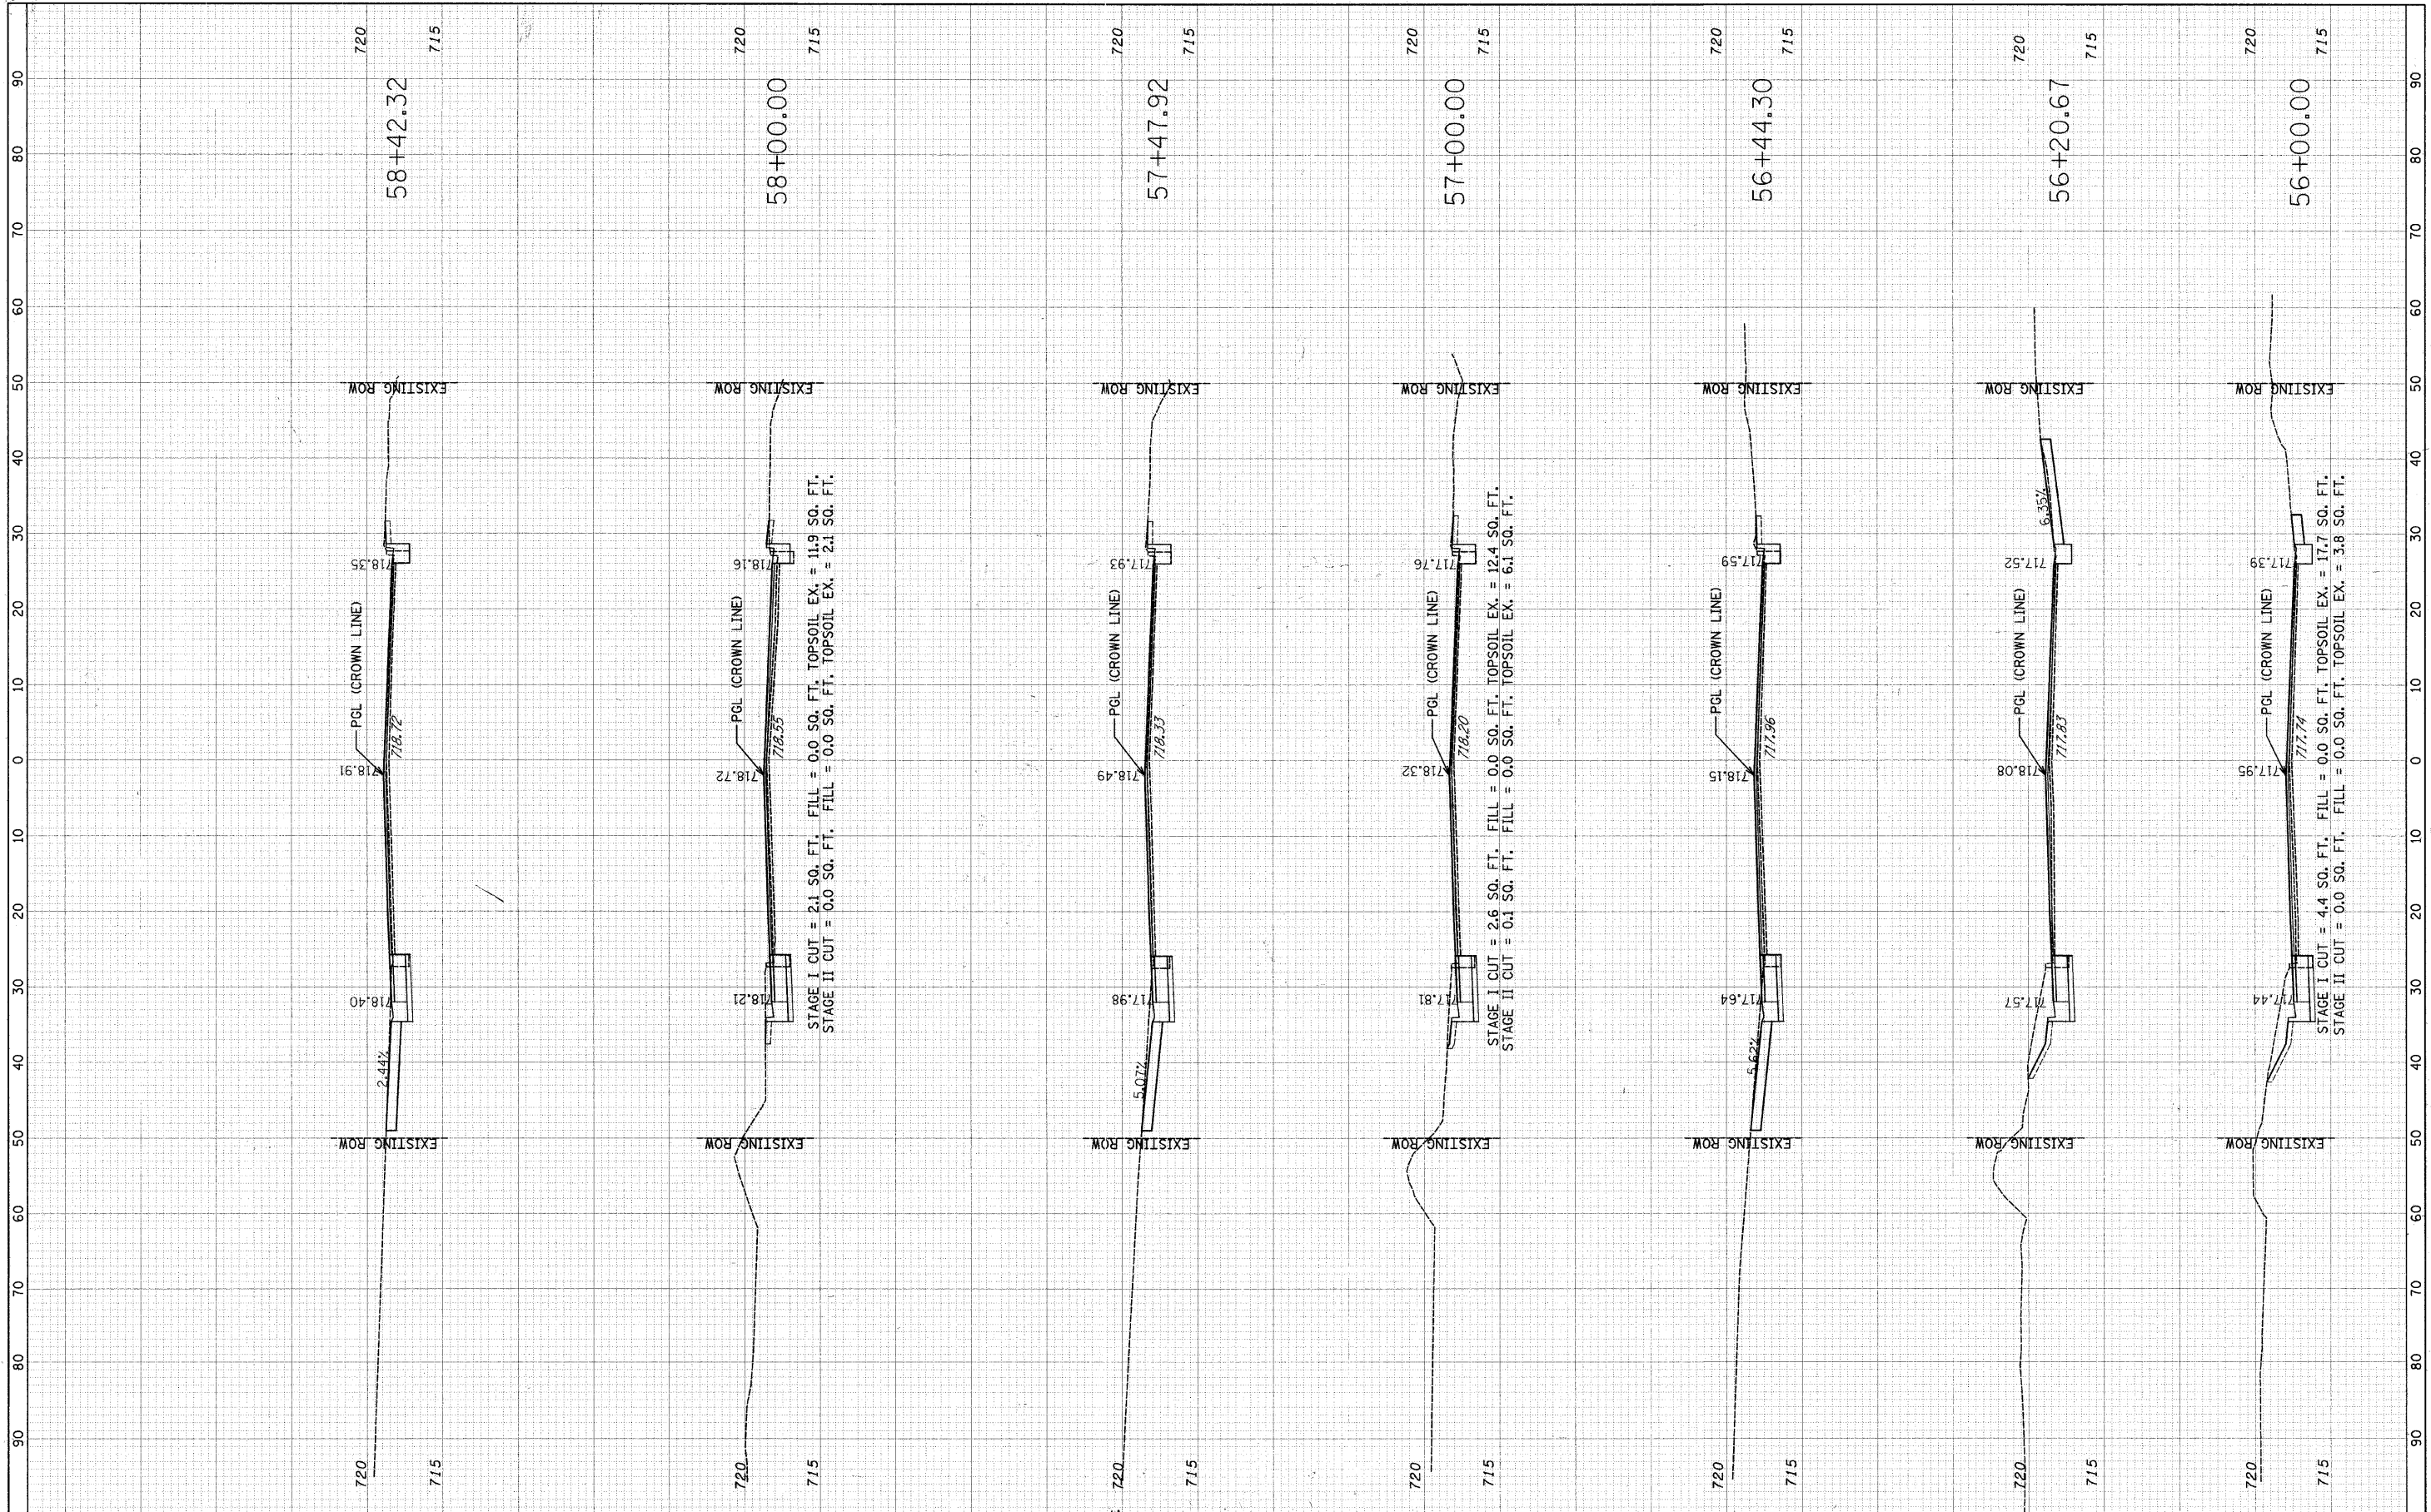

FILE NAME	USER NAME = \$USER\$	DESIGNED RDT	REVISED	STATE OF ILLINOIS DEPARTMENT OF TRANSPORTATION	FABYAN PARKWAY CROSS SECTIONS	F.A.P. RTE.	SECTION	COUNTY	TOTAL SHEETS	SHEET NO.	
\$FILEL\$	FLot SCALE = \$SCALE\$	DRAWN RDT	REVISED			363	08-00370-00SP	KANE	32	31	
	PLot DATE = \$DATE\$	CHECKED JAC	REVISED			CONTRACT NO. 63416					
	DATE 12-08-09	REVISIED	REVISED			ILLINOIS FED. AID PROJECT HSP-9003 (056)					

SCALE: H=1"=10'; V=1"=5' SHEET NO. 32 OF 33 SHEETS STA. 56+00.00 TO STA. 58+42.32