


FINISH	SURVEYED	BY	DATE
SURVEY	PLOTTED		
NOTE BOOK	REPLATE		
NO.	AREAS CHECKED		

PROVISION	SURVEYED	BY	DATE
SURVEY	PLOTTED		
NOTE BOOK	REPLATE		
NO.	AREAS CHECKED		

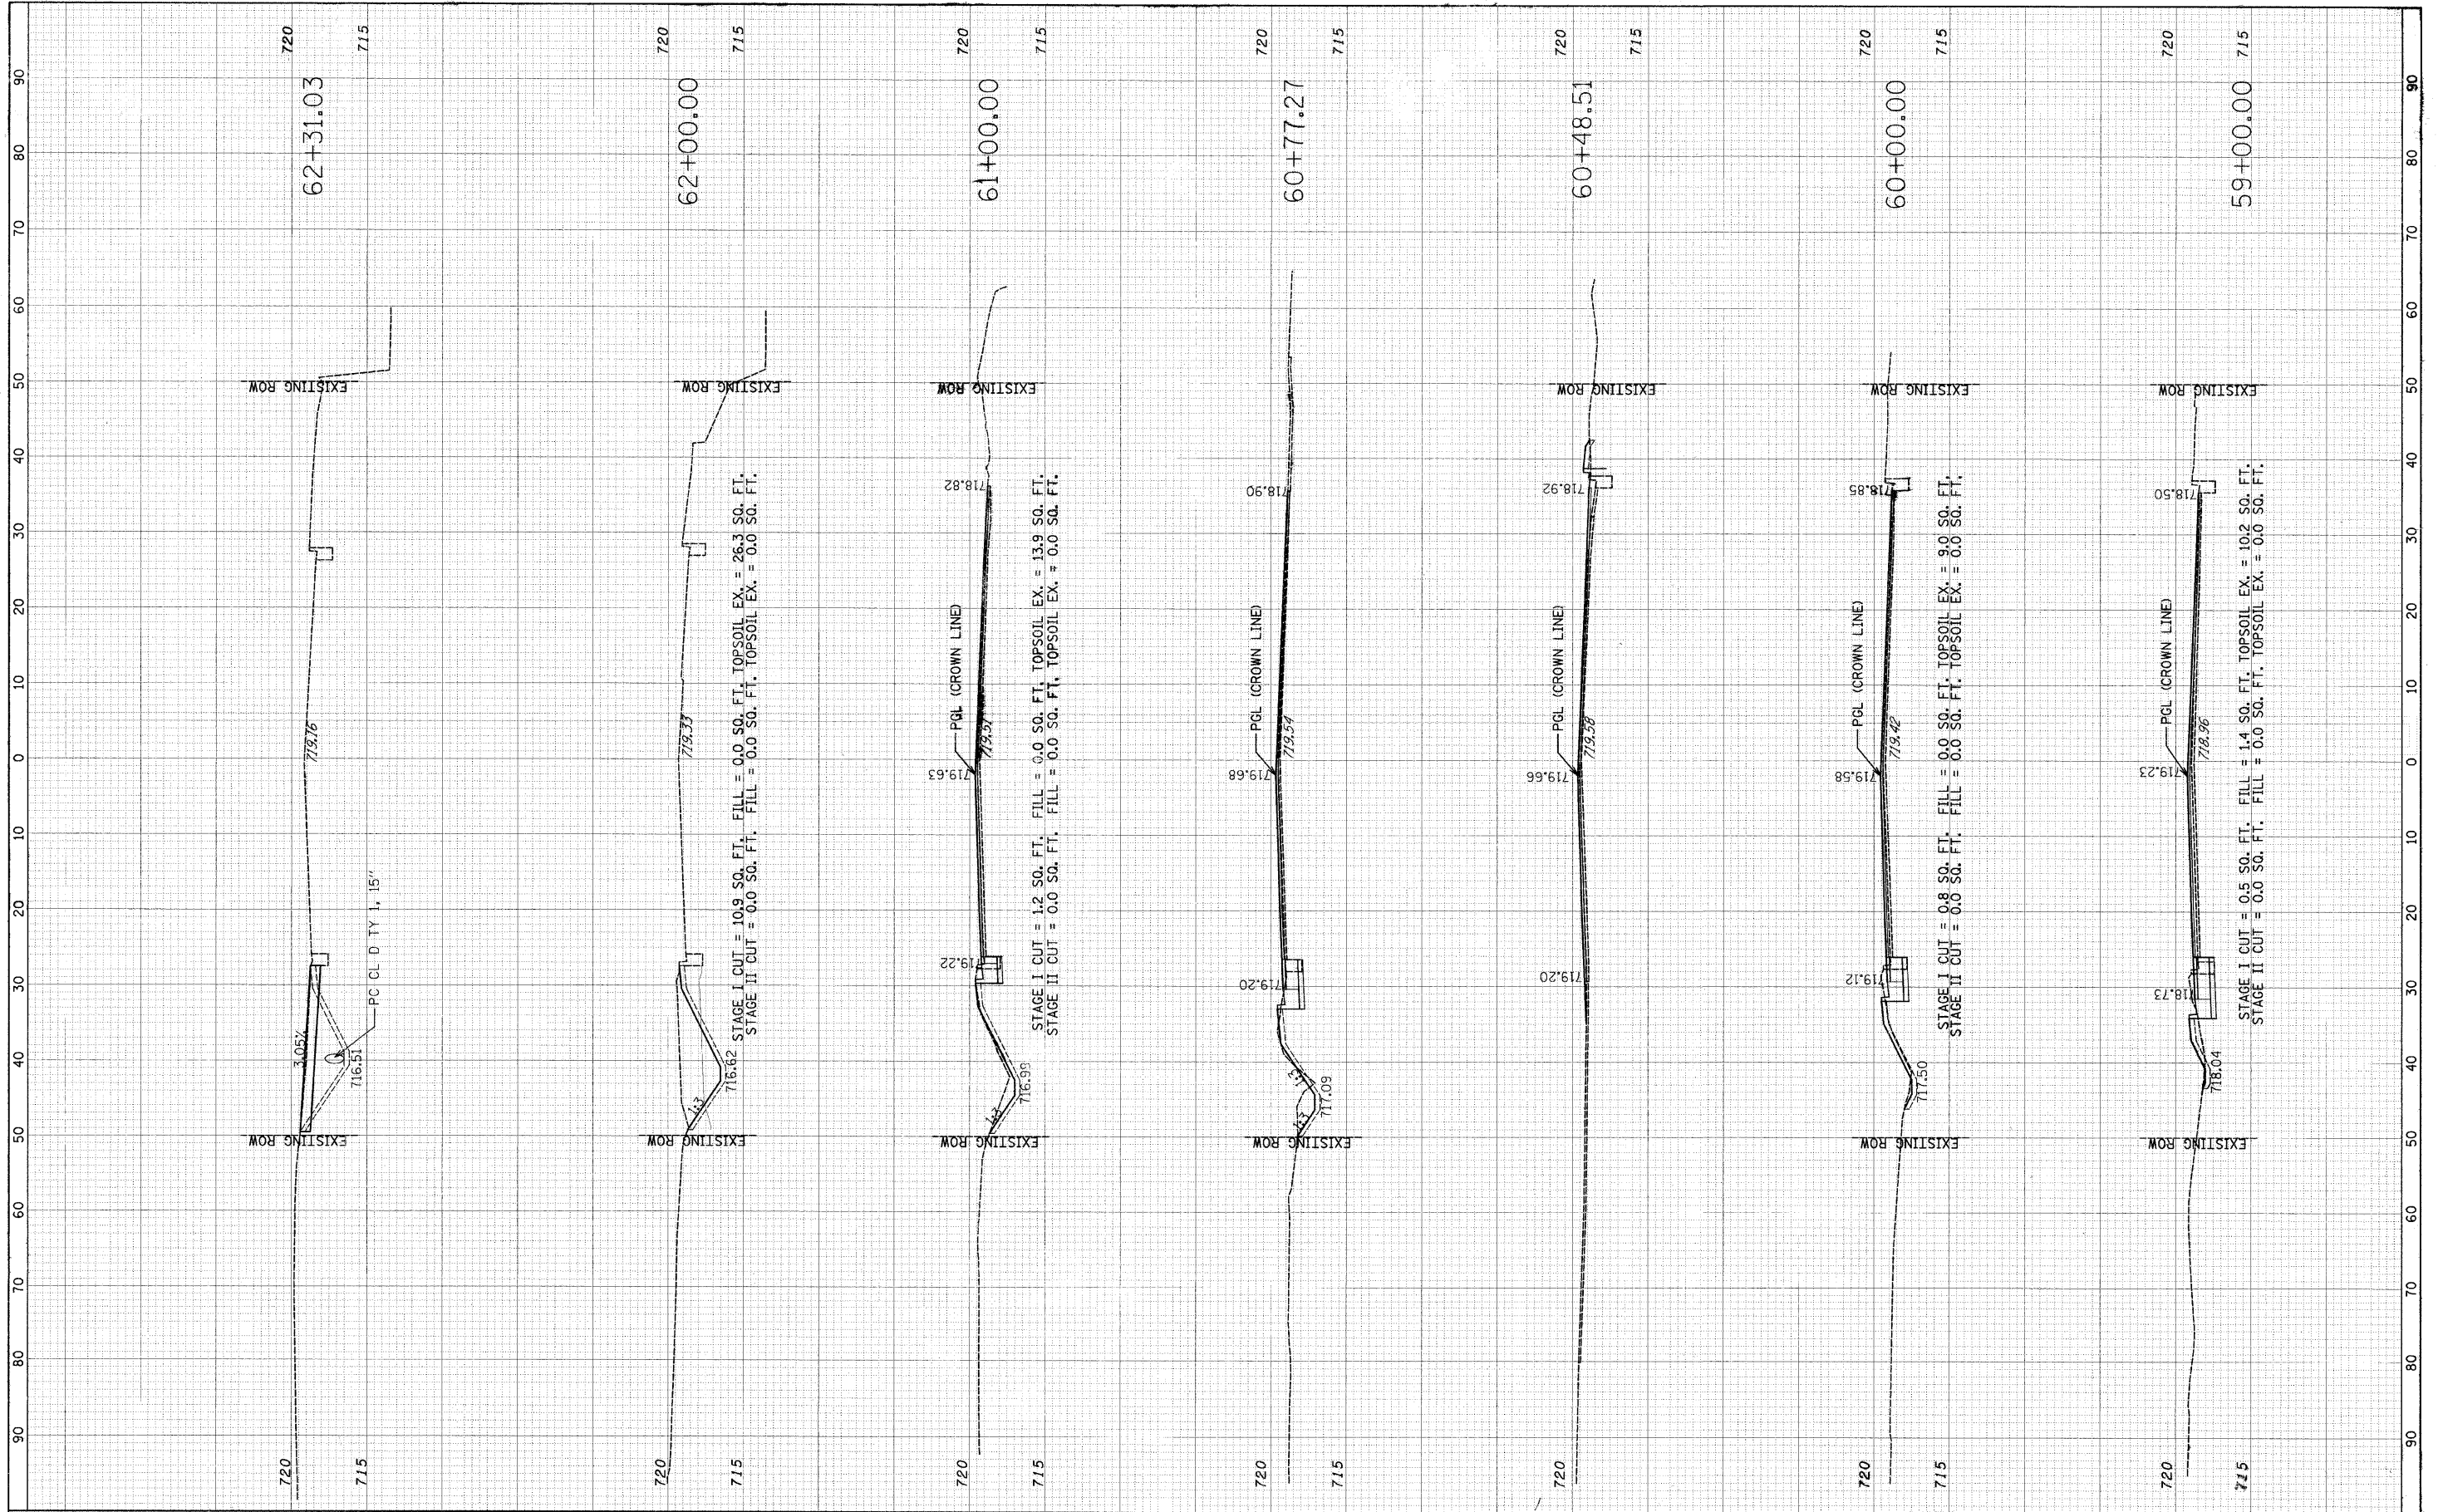

FILE NAME =
#FILE#

USER NAME = #USER#
PLOT SCALE = #SCALE#
PLOT DATE = #DATE#

DESIGNED RDT
DRAWN RDT
CHECKED JAC
DATE 12-08-09

REVISED -
REVISED -
REVISED -
REVISED -

**STATE OF ILLINOIS
DEPARTMENT OF TRANSPORTATION**

**FABYAN PARKWAY
CROSS SECTIONS**

SCALE: H=1"=10'; V=1"=5' SHEET NO. 33 OF 33 SHEETS STA. 59+00.00 TO STA. 62+31.03

F.A.P. RTE.	SECTION	COUNTY	TOTAL SHEETS	SHEET NO.
363	08-00370-00-5P	KANE	32	32
C-91-510-08			CONTRACT NO. 63416	
ILLINOIS FED. AID PROJECT HSIP-9003 (056)				