



NOTES:

1. DETOUR SIGNS SHALL BE MAINTAINED BY THE CONTRACTOR THROUGHOUT THE DURATION OF THE DETOUR.

LEGEND

- CHANGABLE MESSAGE SIGN
- SIGN
- 2-TYPE III BARRICADES

STAGE II

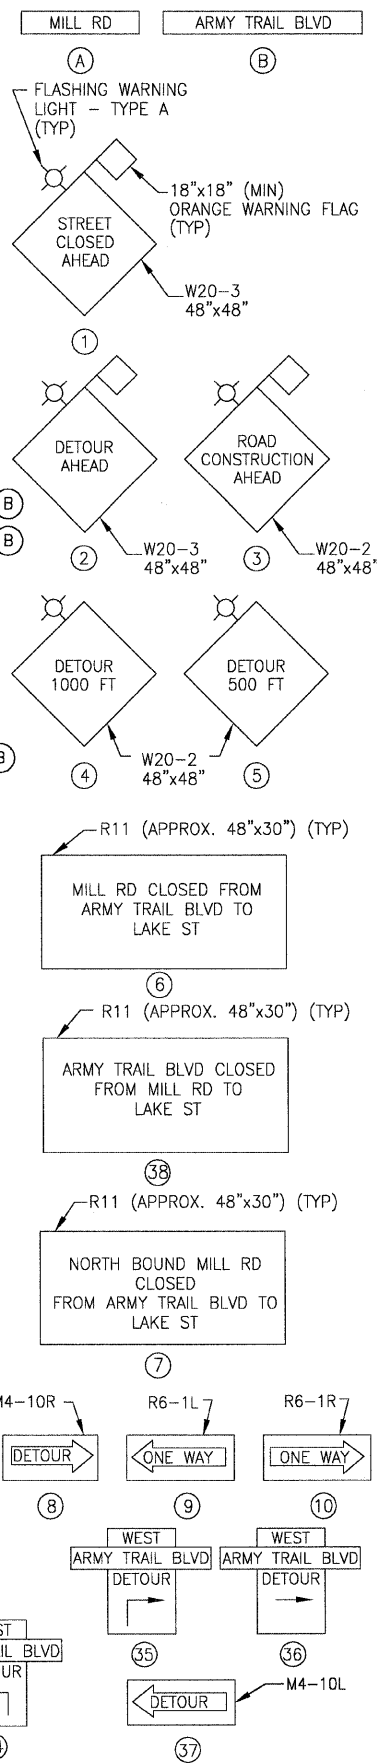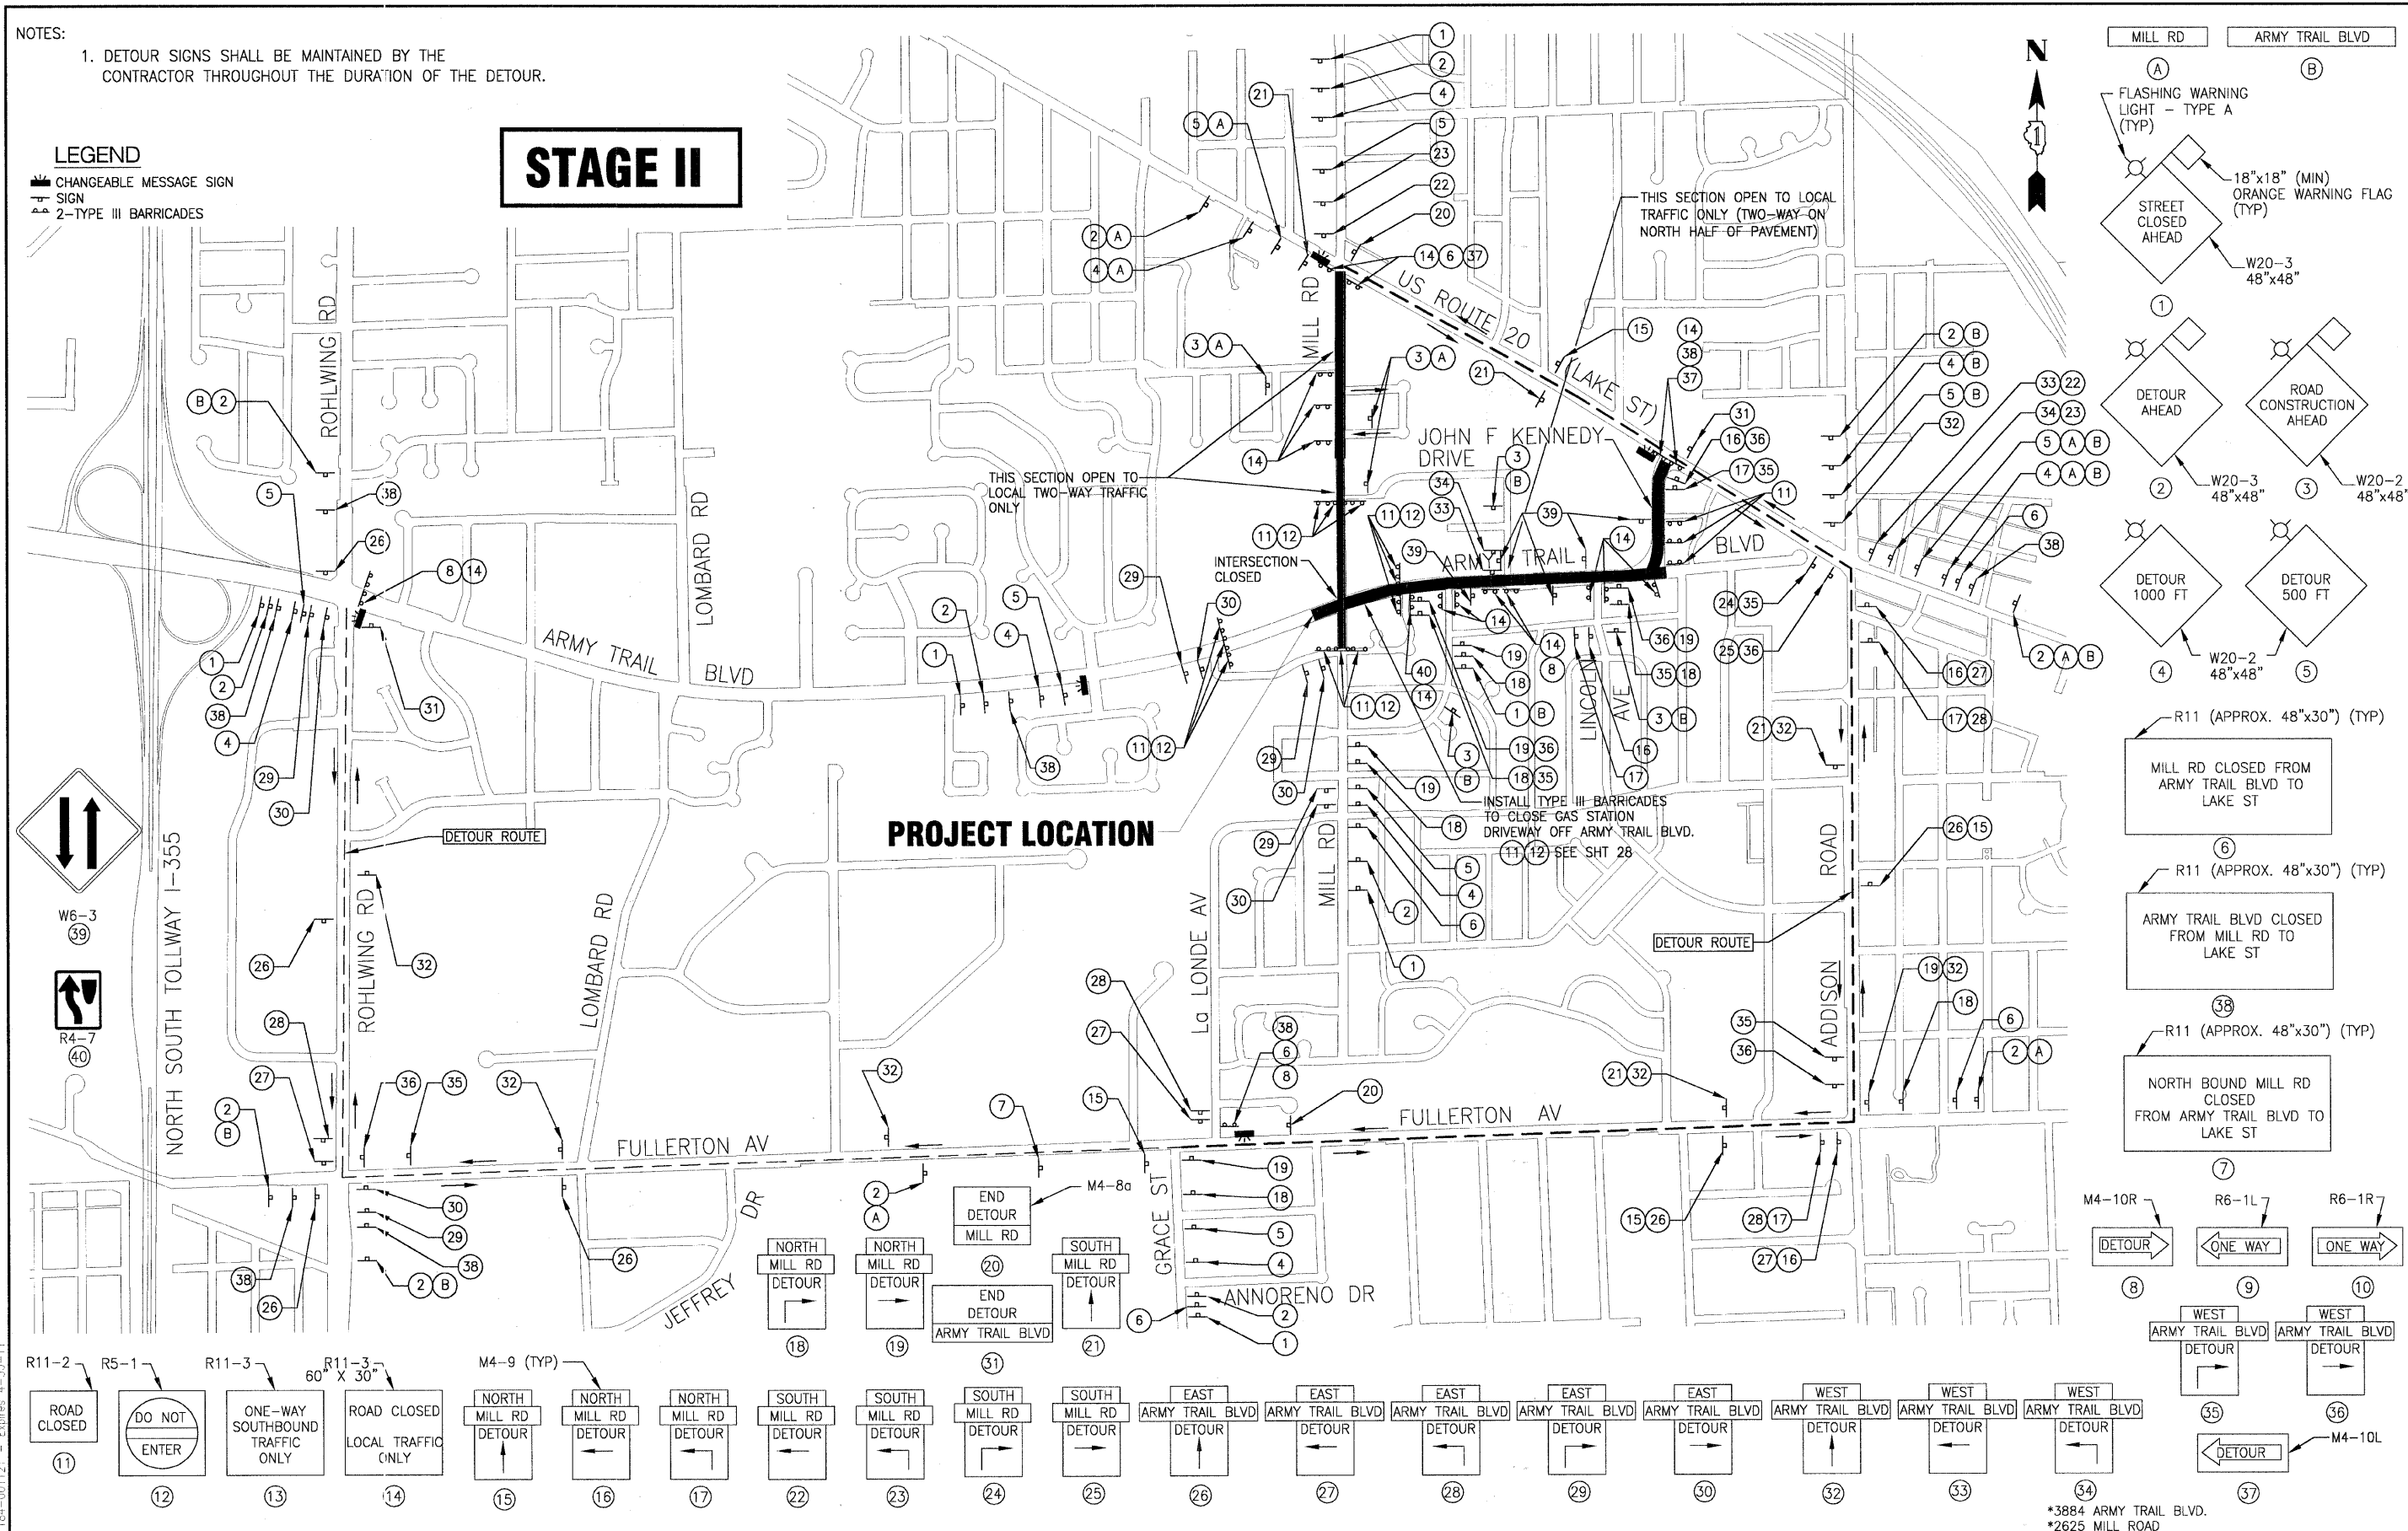

I:\ADDINA\070142-ARMY TRAIL-MILL LAPP & WATER MAIN\CADD-SURVEY\DRAWINGS\DWGS\070142-DETOUR.DWG 27
 Plotted: 11/30/2009 8:48 AM By: 560KAR
 Copyright © 2009, By Baxter & Woodman, Inc.
 State of Illinois - Professional Design Firm
 License No. - 184-001121 - Expires 4-30-11

DESIGNED - MWP	REVISED - VILLAGE REVIEW 9-08-09
DRAWN - UKB	REVISED - VILLAGE REVIEW 11-05-09
CHECKED - RWL	REVISED - IDOT REVIEW 11-17-09
DATE - 8-19-09	REVISED -

VILLAGE OF ADDISON, ILLINOIS
MILL ROAD AND ARMY TRAIL BOULEVARD
STP IMPROVEMENTS

DETOUR PLAN STAGE II
MILL ROAD AND ARMY TRAIL BOULEVARD
 SCALE: 1" = 600'
 PROJECT NO: 070142 STA. 10 STA.

FAU R.E.	SECTION	COUNTY	TOTAL SHEETS	SHEET NO.
*	09-00098-00-RS	DuPage	69	27
C-91-056-10		CONTRACT NO. 63427		
FED. ROAD DIST. NO. 1	ILLINOIS	FED. AID PROJECT M-9003 (474)		