


Drawing file: w:\Projects\56508290 - St. Charles Rd\19 DETOUR SIGNING.dwg Nov 30, 2009 - 3:14pm

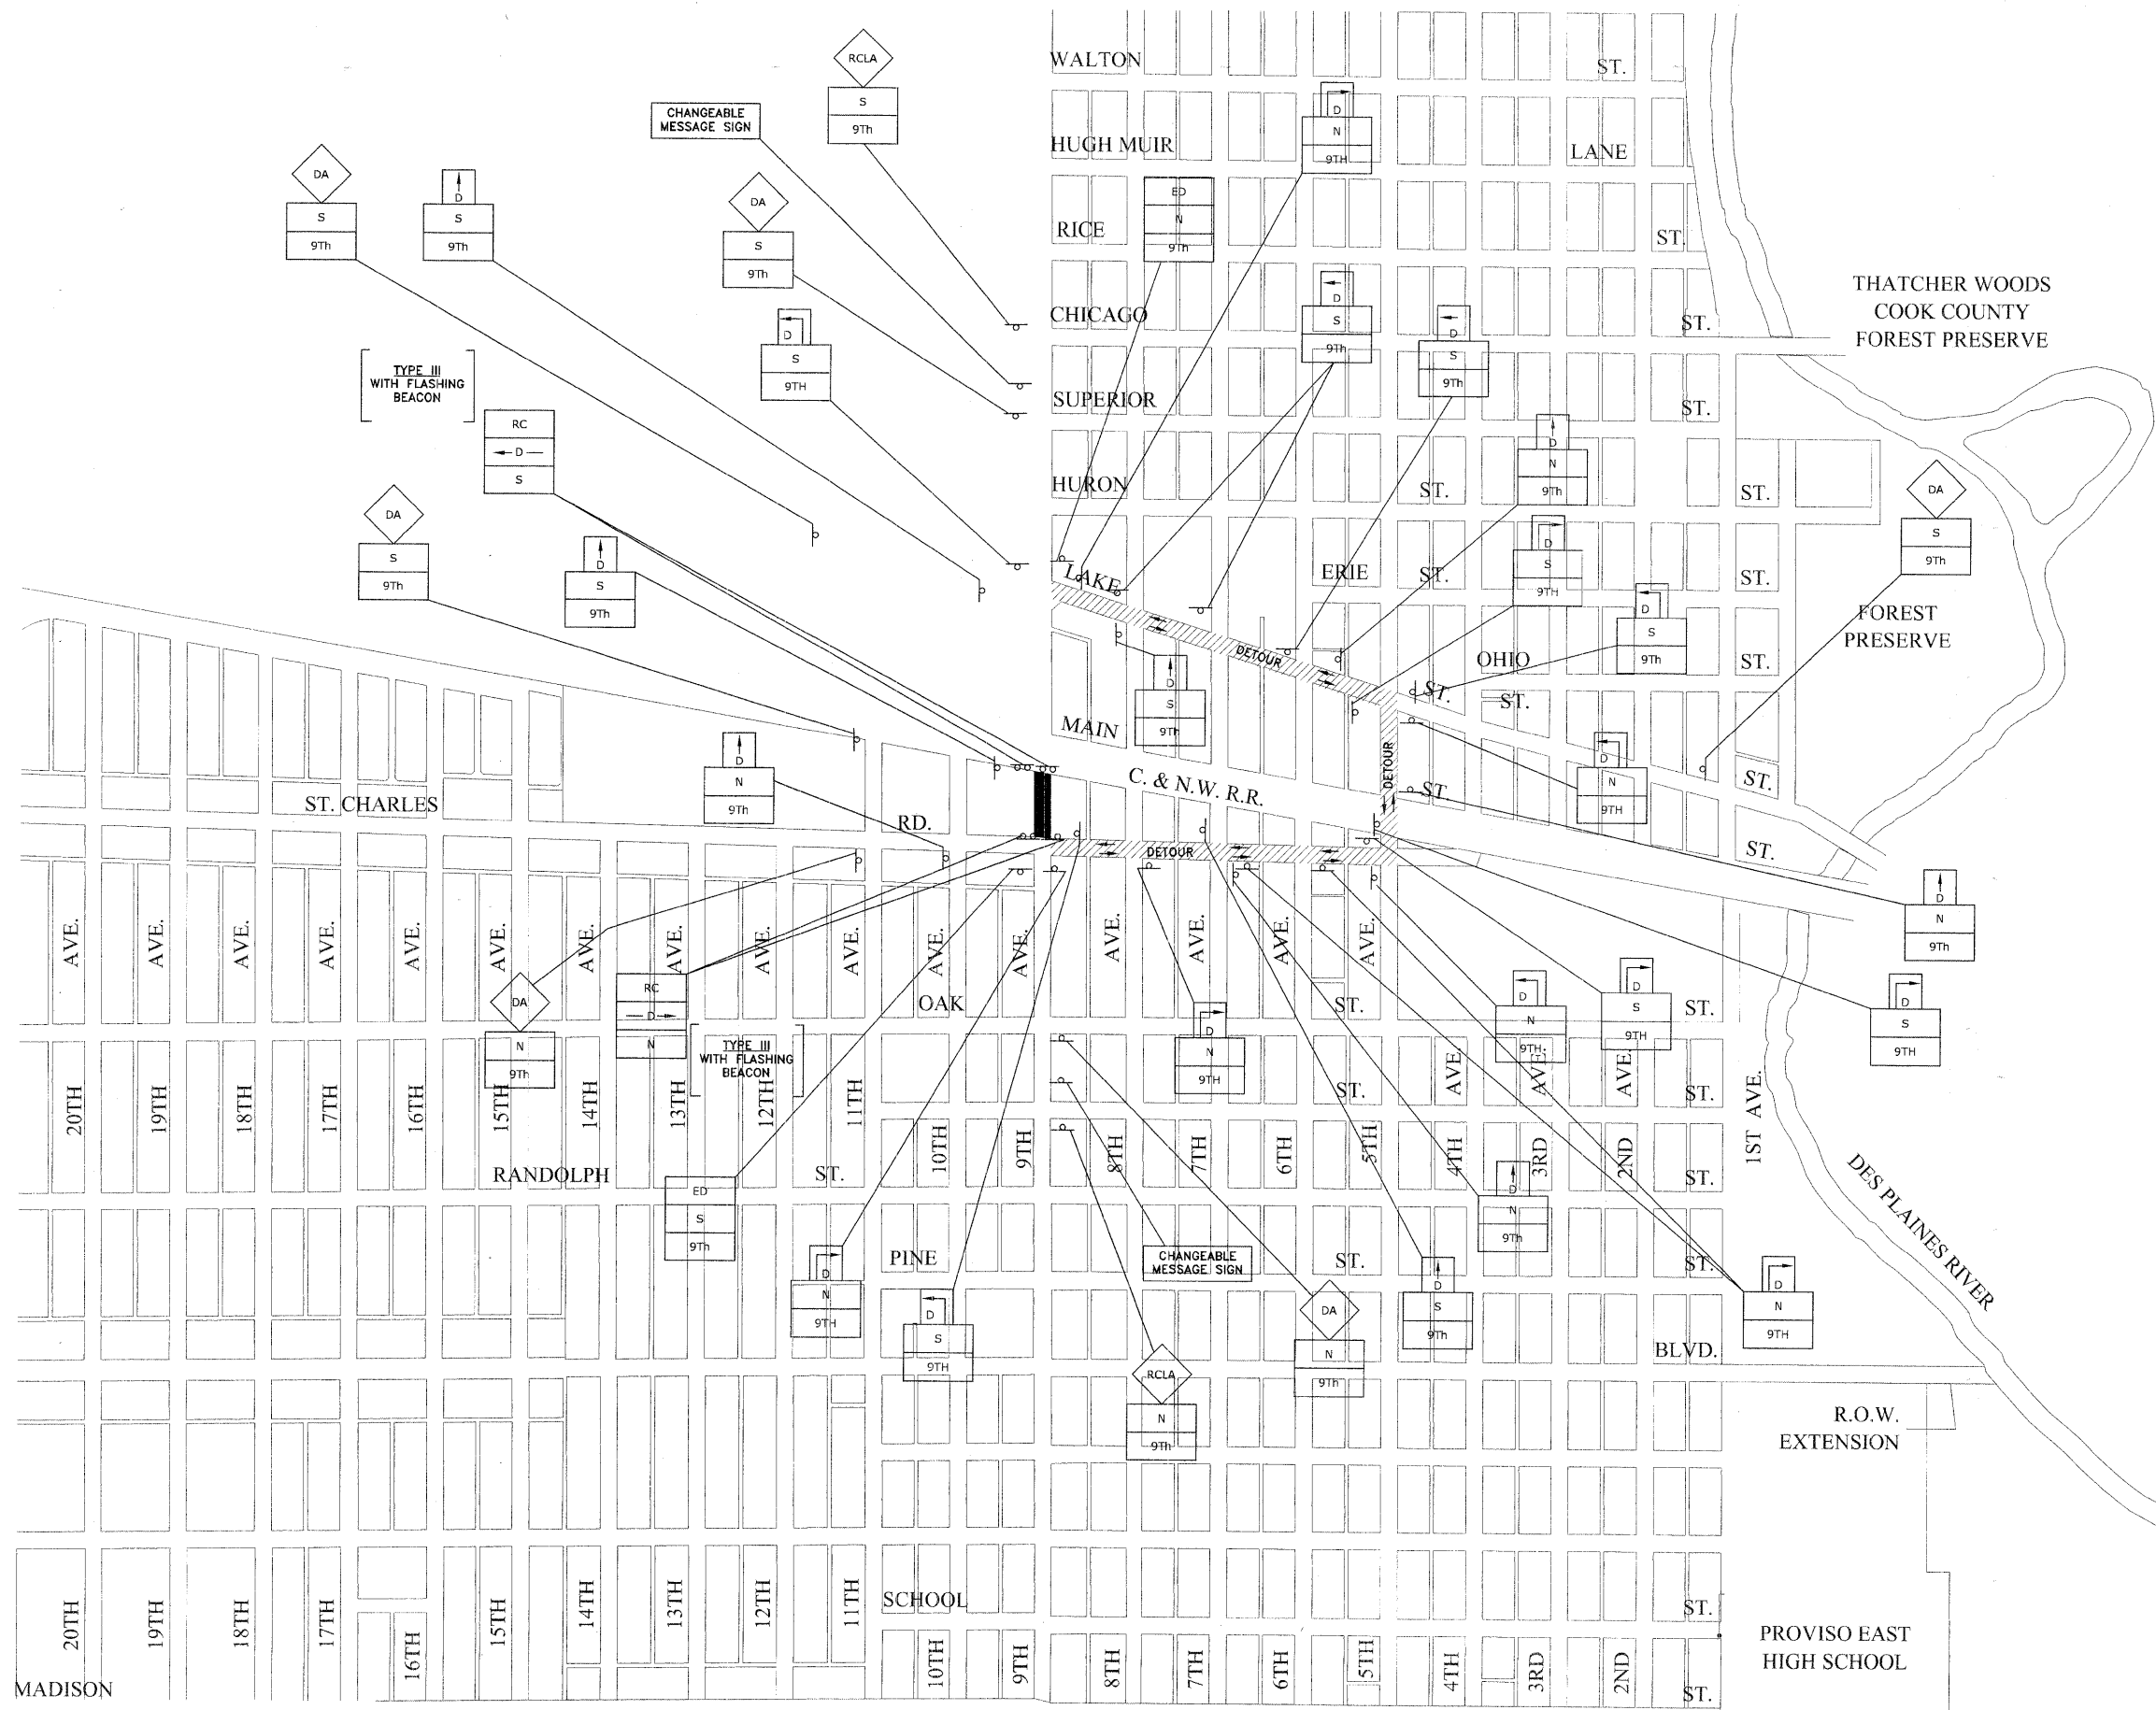

**NOTES:**

1. ALL LOCAL DETOURS SHALL BE APPROVED BY THE ENGINEER AT LEAST 48 HOURS PRIOR TO INSTALLATION.
2. THE TWO (2) CHANGEABLE MESSAGE SIGNS ARE TO BE ONSITE AND FUNCTIONING FOR 2 WEEKS PRIOR TO 9TH AVENUE (NORTH) FROM ST. CHARLES RD. TO MAIN STREET BEING CLOSED.

**HANCOCK ENGINEERING**  
 Civil Engineers  
 Municipal Consultants  
 Established 1911

USER NAME --	DESIGNED -- MK/SBC	REVISED --
PLOT SCALE --	DRAWN -- MK/LEV	REVISED --
PLOT DATE --	CHECKED -- SBC/JG/MV	REVISED --
	DATE -- 11-30-09	REVISED --

**STATE OF ILLINOIS  
 DEPARTMENT OF TRANSPORTATION**

**DETOUR SIGNING PLAN FOR THROUGH TRAFFIC  
 WHEN 9th AVENUE (NORTH) IS CLOSED  
 FROM ST. CHARLES RD. TO MAIN STREET**

SCALE: NONE SHEET NO. 1 OF 1 SHEETS STA. TO STA.

F.A.U. RTE.	SECTION	COUNTY	TOTAL SHEETS	SHEET NO.
1397	09-00129-00-PV	COOK	103	20
FED. ROAD DIST. NO. 1 ILLINOIS			FED. AID PROJECT M-9003 (267)	
(BOOK NOS. 1579, 1583, 1589) E.H.E PROJECT NO. 565-08-29001				