



U.S. ROUTE 41 (SKOKIE BOULEVARD)

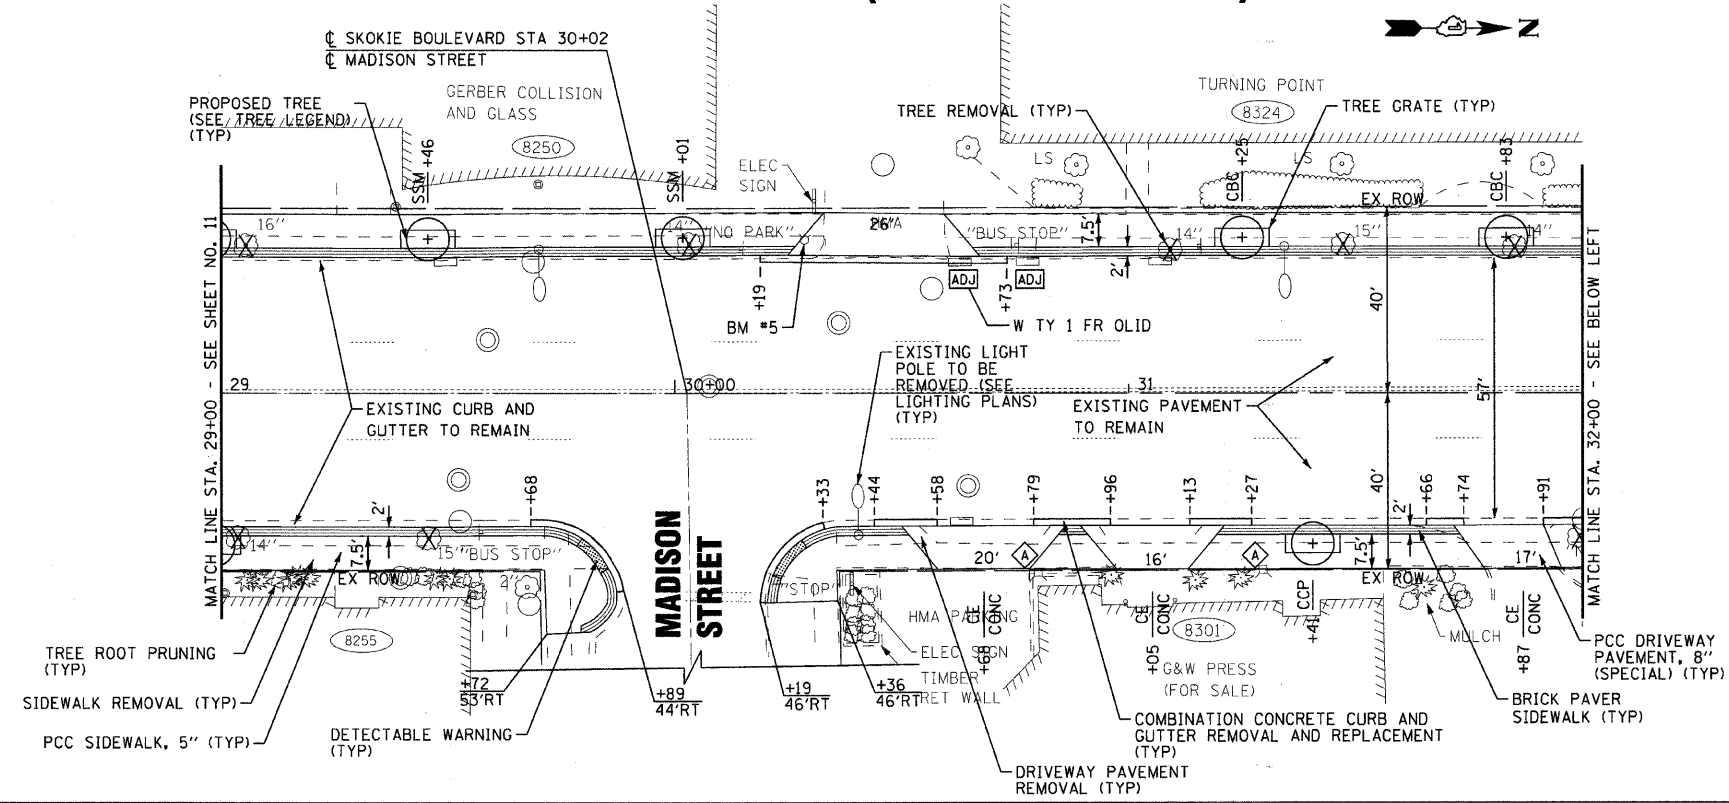

U.S. ROUTE 41 (SKOKIE BOULEVARD)

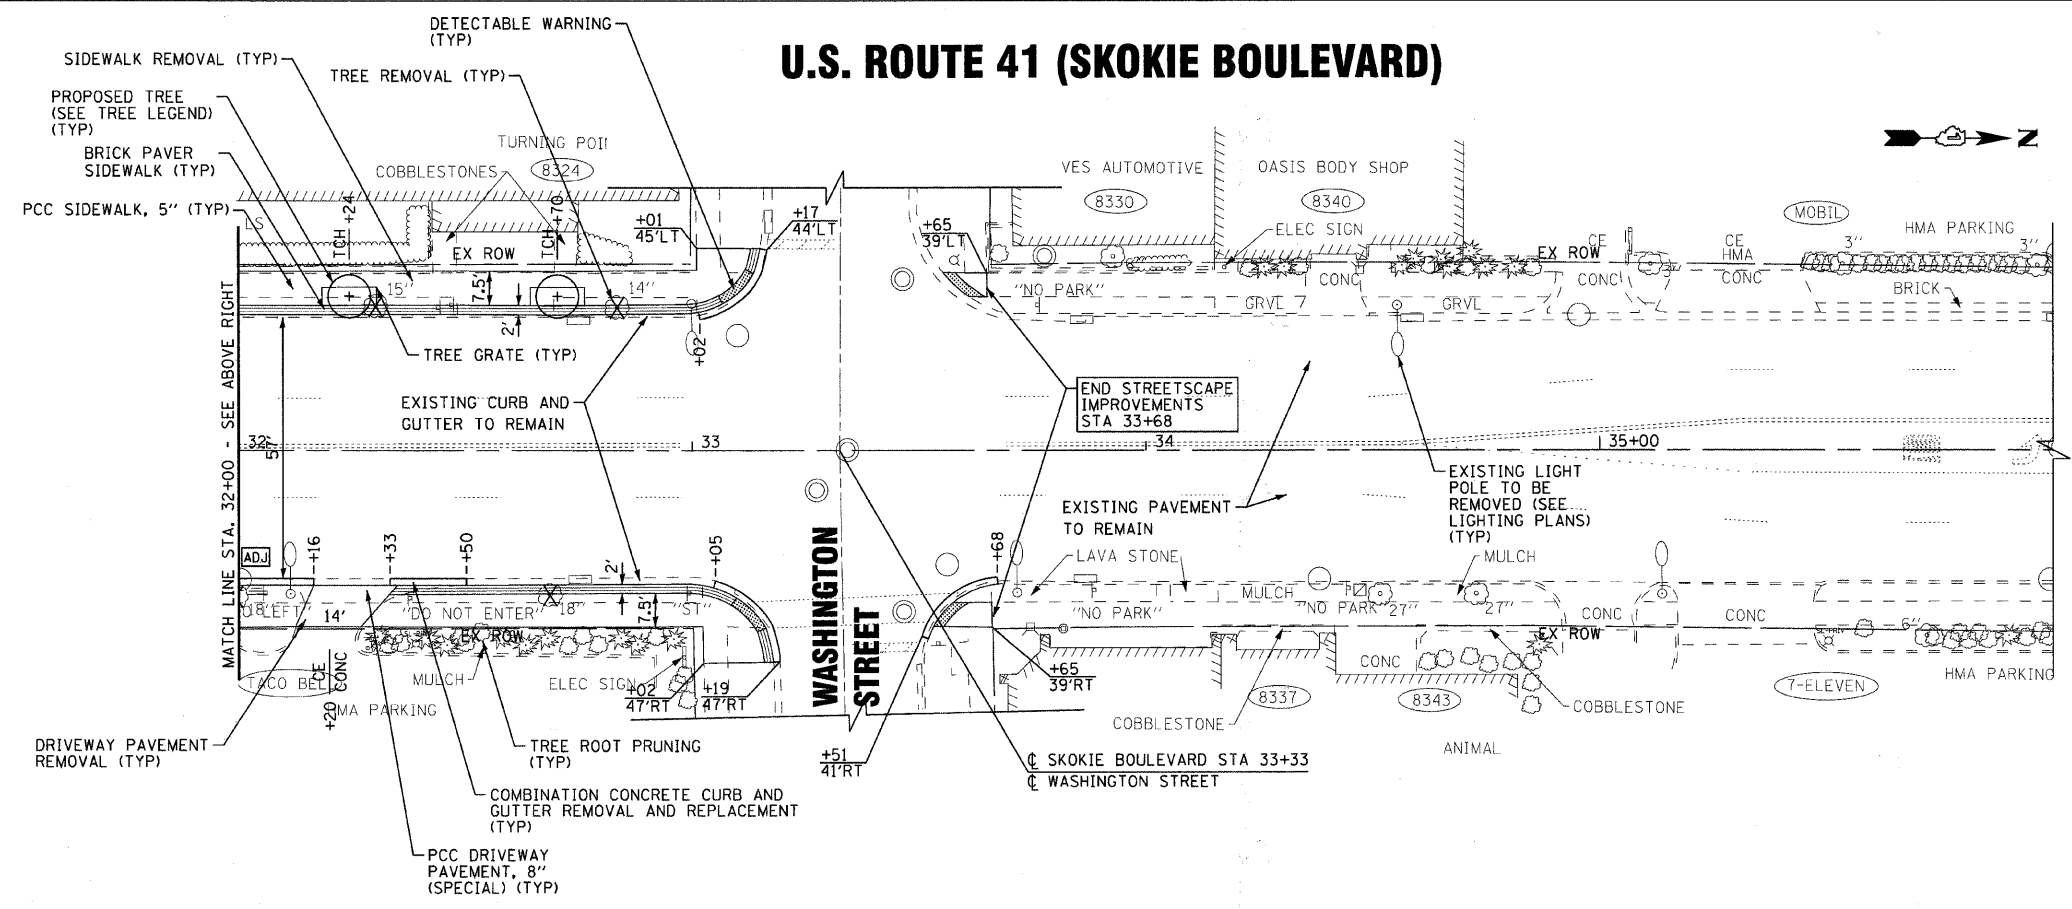

COPYRIGHT © 2009 BY BAXTER & WOODMAN, INC.
 ALL RIGHTS RESERVED. NO PART OF THIS DOCUMENT IS TO BE REPRODUCED OR TRANSMITTED IN ANY FORM OR BY ANY MEANS, ELECTRONIC OR MECHANICAL, INCLUDING PHOTOCOPYING, RECORDING, OR BY ANY INFORMATION STORAGE AND RETRIEVAL SYSTEM.
 LICENSE NO. 04-001021 - EXPIRES 4/30/2011
 11/20/2009 10:32 AM



DESIGNED -	DJS	REVISED -	IDOT REVIEW 11/23/09
DRAWN -	RKM/CJC/MAC	REVISED -	
CHECKED -	MDW	REVISED -	
DATE -	10-16-2009	FILE -	091028-PLAN-3.sht

VILLAGE OF SKOKIE, ILLINOIS
U.S. ROUTE 41 (SKOKIE BOULEVARD)
STREETSCAPE IMPROVEMENTS

PLAN
U.S. ROUTE 41 (SKOKIE BOULEVARD)
 SCALE: 1" = 20'
 STA. 29+00 TO STA. 36+00

F.A.P. RTE.	SECTION	COUNTY	TOTAL SHEETS	SHEET NO.
350	09-00283-00-LS	COOK	27	12
	C-91-285-10			
FED. ROAD DIST. NO. 1 (ILLINOIS) FED. AID PROJECT ARA-9003647			CONTRACT NO. 63430	