






NOTE: NUMBERS NEXT TO TREES IN PLAN REFER TO SPECIES LISTED IN TABLE.

Number	Pay Item	Description
1	A2000420	ACER NIGRUM (BLACK MAPLE)
2	B2000568	AMELANCHIER CANADENSIS (SHADBLOW SERVICEBERRY)
3	A2002516	CARPINUS CAROLINIANA (AMERICAN HORNBEAM)
4	A2003020	CELTIS OCCIDENTALIS PRAIRIE PRIDE (PRAIRIE PRIDE HACKBERRY)
5	A2005620	OSTRYA VIRGINIANA (AMERICAN HOPHORNBEAM)
6	A2006420	QUERCUS ALBA (WHITE OAK)
7	A2006520	QUERCUS BICOLOR (SWAMP WHITE OAK)
8	A2016616	QUERCUS ELLIPSOIDALIS (HILL'S OAK)
9	A2006720	QUERCUS MACROCARPA (BUR OAK)
10	A2006820	QUERCUS MUEHLENBERGII (CHINKAPIN OAK)
11	A2007120	QUERCUS RUBRA (RED OAK)

TREE LEGEND

-  PROPOSED LARGE SPECIES TREE
-  PROPOSED SMALL SPECIES TREE
-  EXISTING TREE

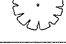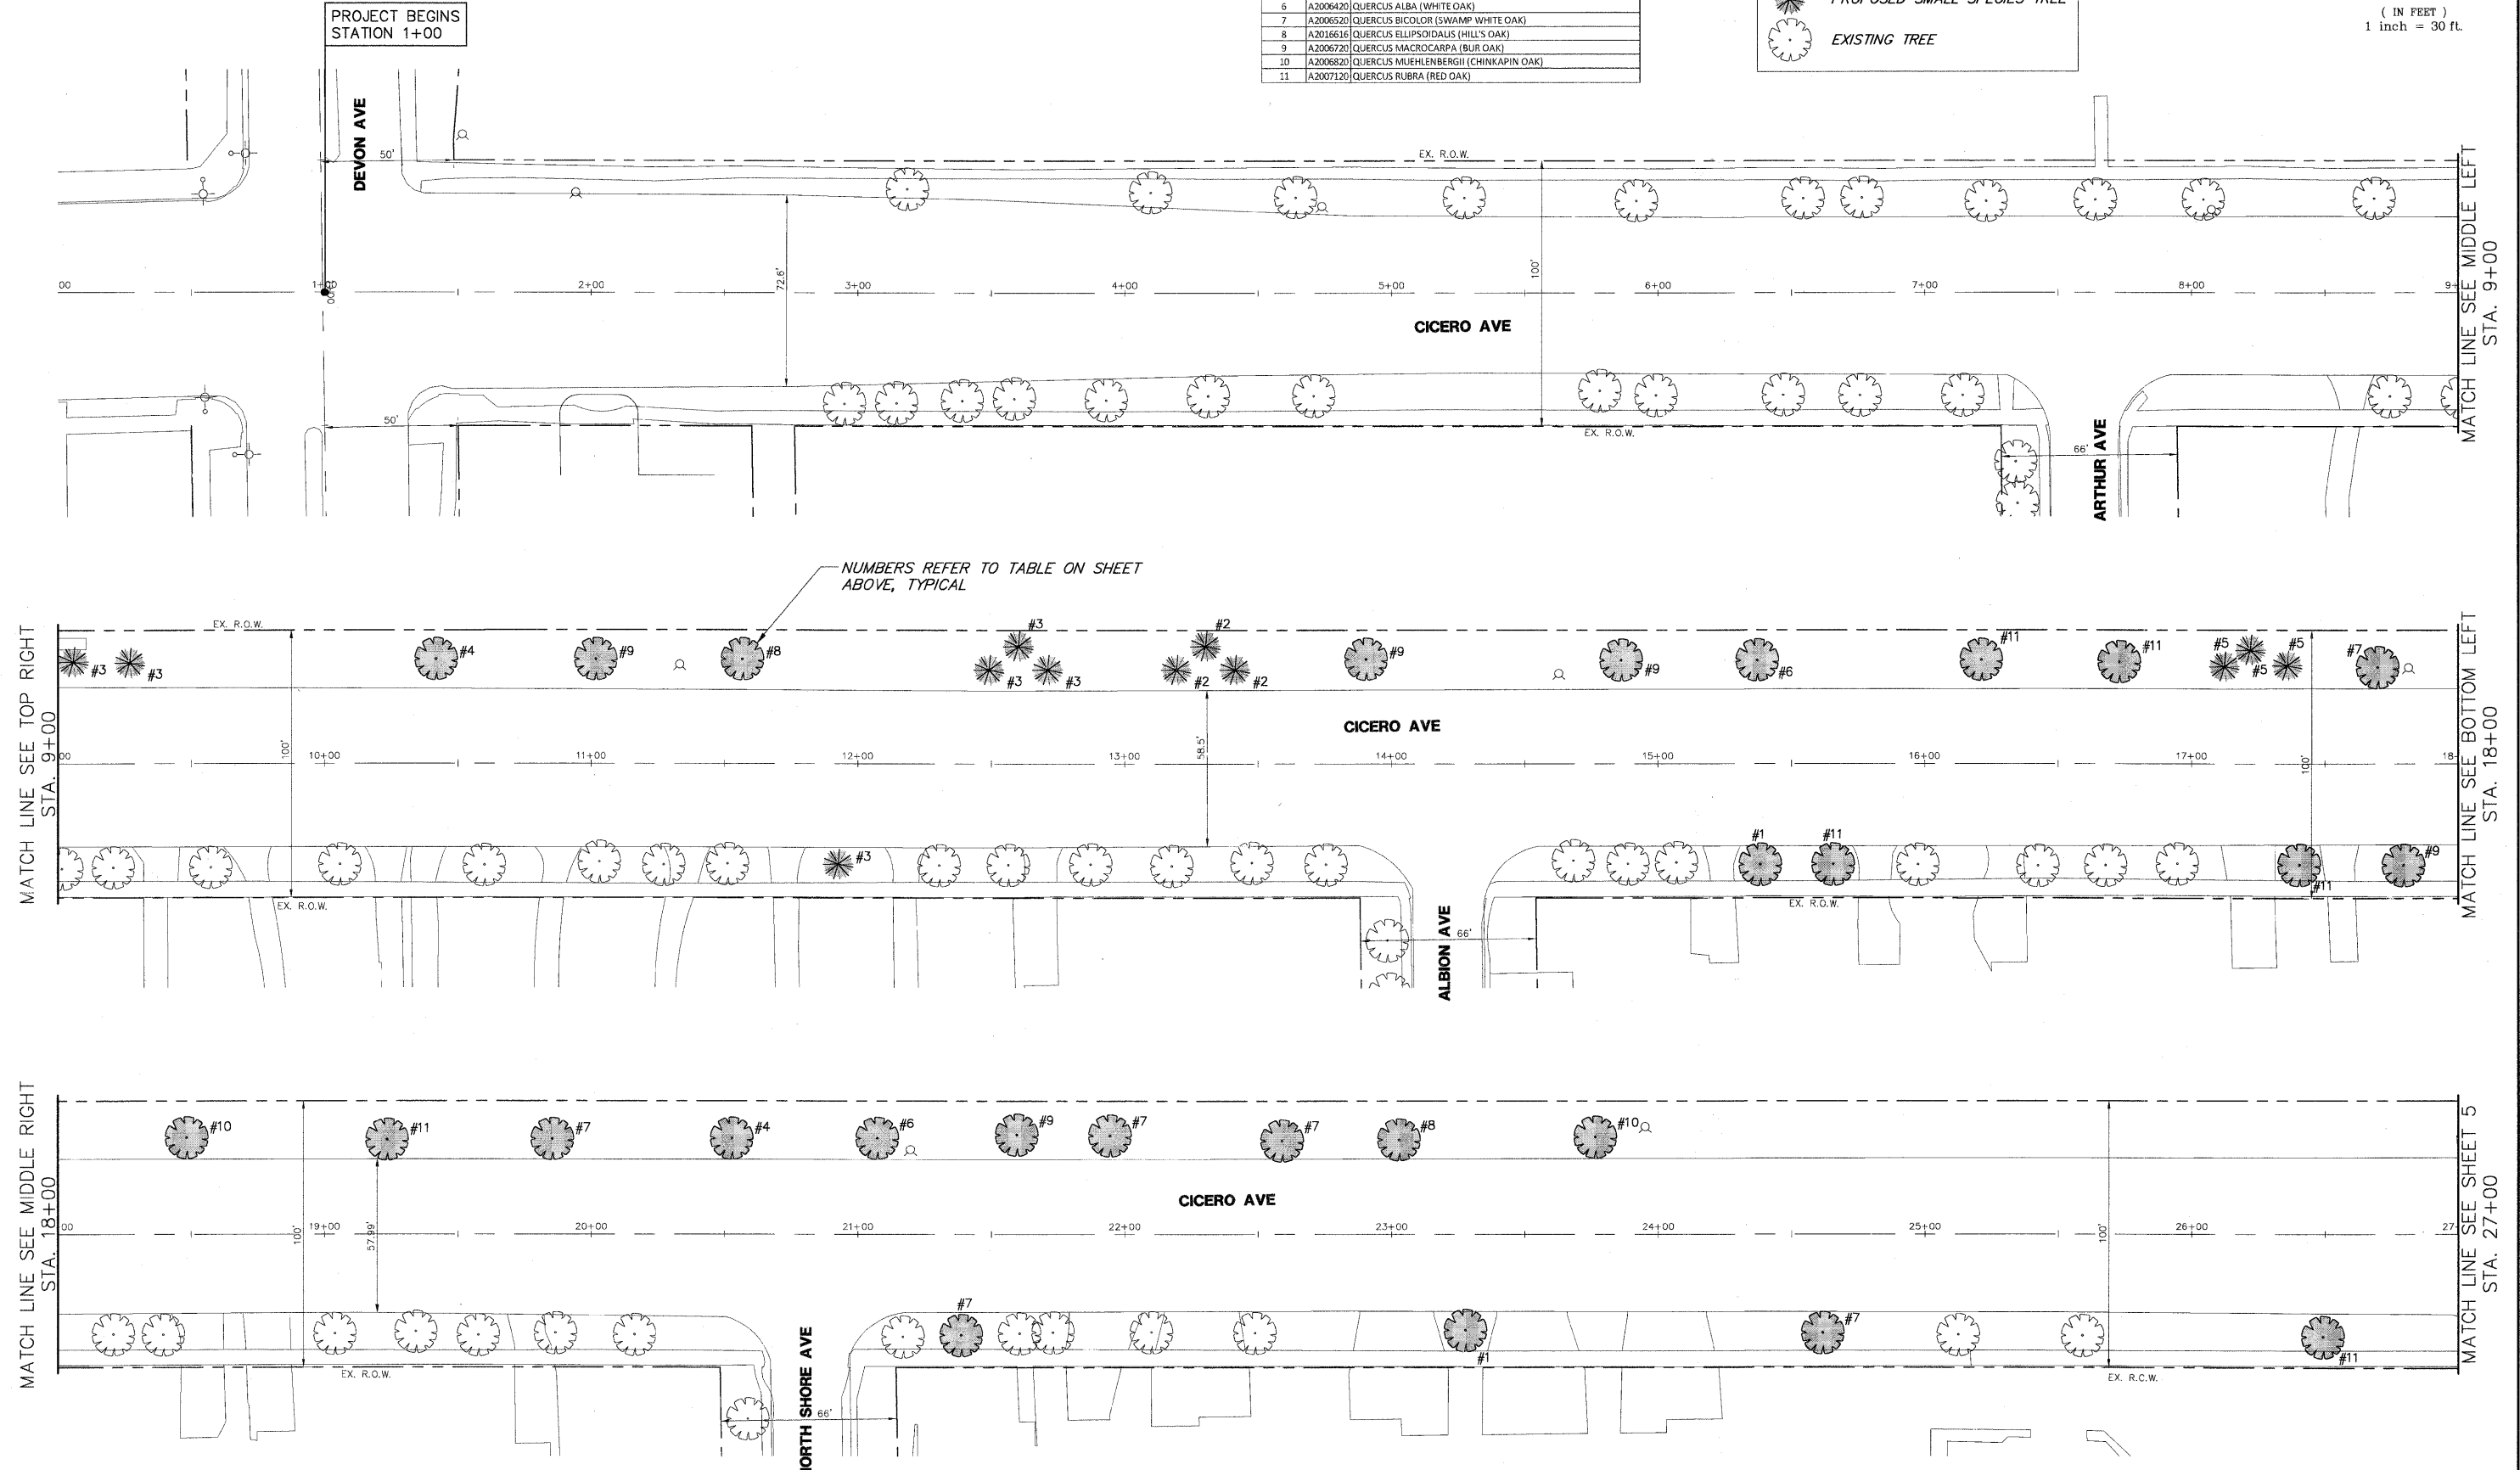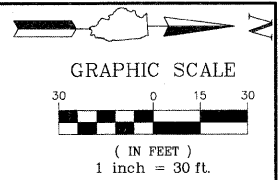

FILE NAME = 9232.361-LINCOLNWOOD LAPP-2.dwg	USER NAME = GHA	DESIGNED - BVS	REVISED -	STATE OF ILLINOIS DEPARTMENT OF TRANSPORTATION	VILLAGE OF LINCOLNWOOD - NATIVE TREE PLANTINGS CICERO AVENUE FROM DEVON AVE TO JARVIS AVE		FAx RTE	SECTION	COUNTY	TOTAL SHEETS	SHEET NO.
	PLOT SCALE = 1	DRAWN - PJS	REVISED -		VARIES	09-00050-00-LS	COOK	20	4		
	PLOT DATE = 10/5/2009	CHECKED - SDB	REVISED -		SCALE: 1"=30'	SHEET NO. 4 OF 20 SHEETS	STA. 0+00 TO STA. 27+00	CONTRACT #:		63431	
		DATE - 10-5-09	REVISED -		ILLINOIS FED. AID PROJECT						