


DATE	
BY	
DESIGNED	
DRAWN	
CHECKED	
DATE	
NO.	

DATE	
BY	
DESIGNED	
DRAWN	
CHECKED	
DATE	
NO.	

McDonough Associates Inc.
 Engineers / Architects
 180 East Randolph Street Chicago, Illinois 60601

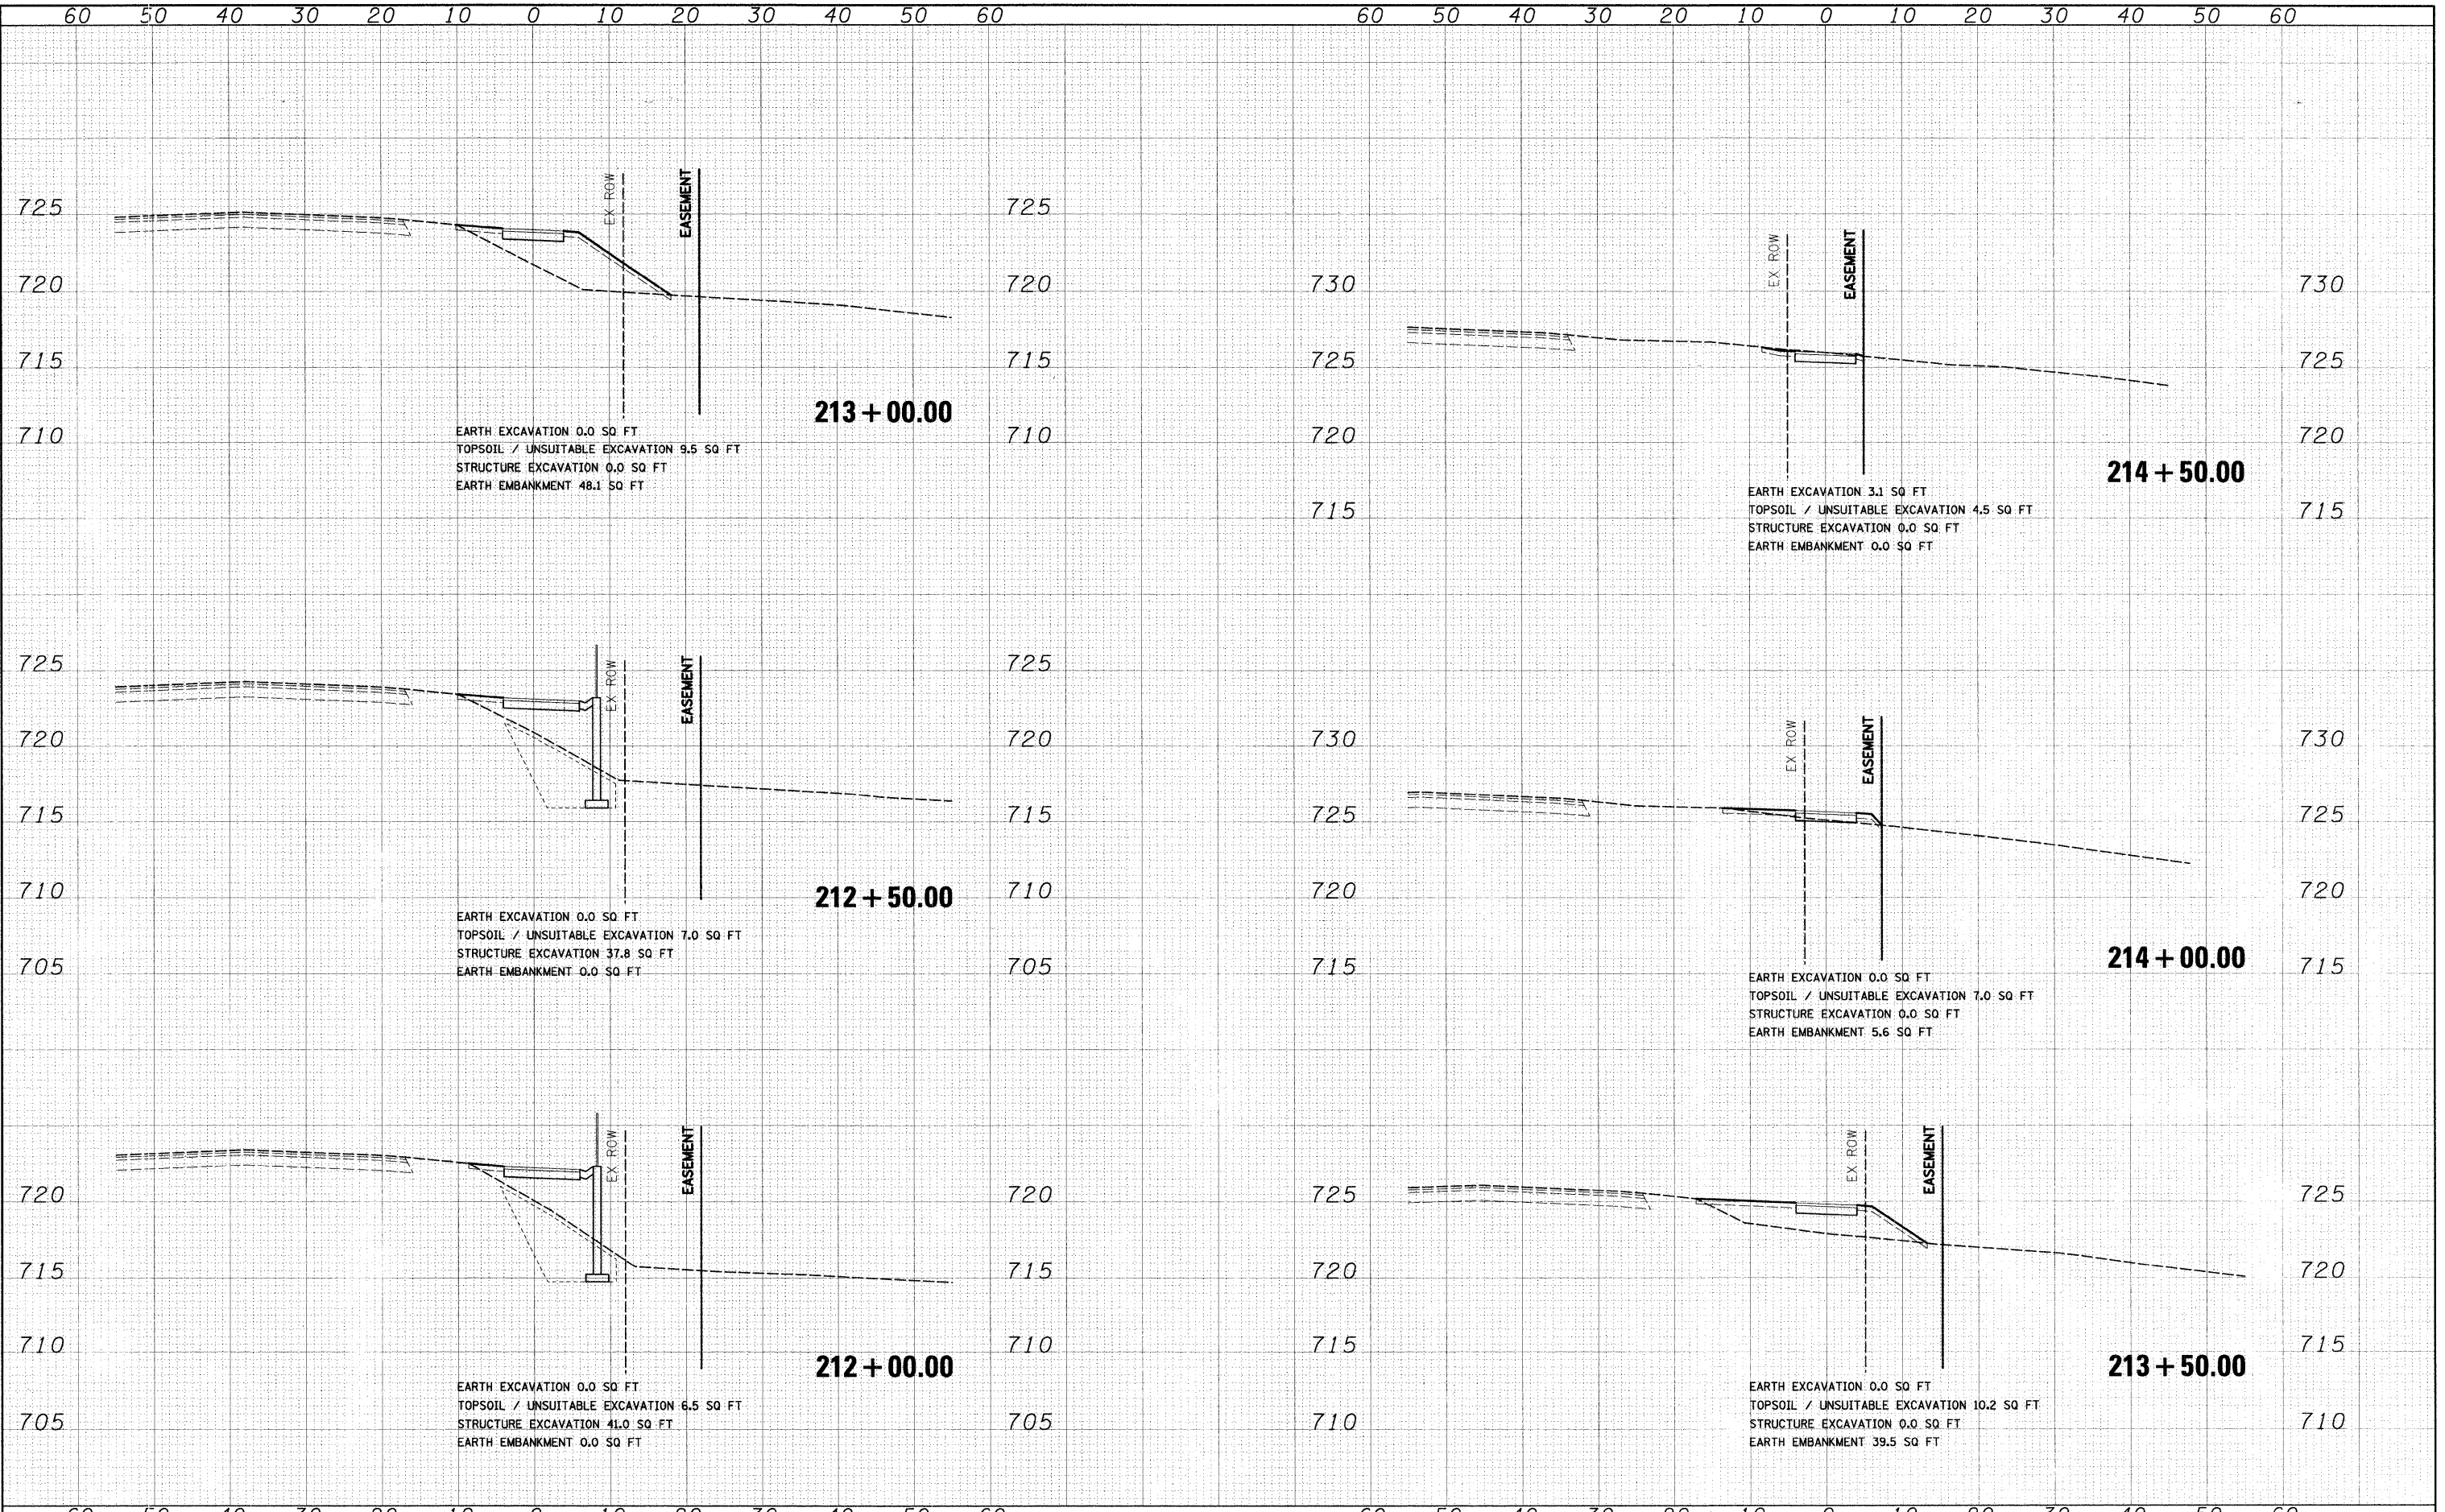

FILE NAME - I:\Dgn\CADD Show\213x01.dgn	USER NAME - M10masze	DESIGNED - MJT	REVISED -	STATE OF ILLINOIS DEPARTMENT OF TRANSPORTATION	104TH AVENUE BICYCLE PATH CROSS SECTIONS	F.A.U. RTE. 2696	SECTION 09-00067-00-BT	COUNTY COOK	TOTAL SHEETS 15	SHEET NO. 12	
PLOT SCALE - 1:10	CHECKED - RY	DATE - 12/01/09	REVISED -			SCALE: 1"=10'H; 1"=5'V SHEET NO. 5 OF 8 SHEETS	STA. 212+00.00 TO STA. 214+50.00	FED. ROAD DIST. NO. 1 ILLINOIS FED. AID PROJECT		CONTRACT NO. 63434	
PLOT DATE - 11/30/2009	DATE - 12/01/09	REVISED -	REVISED -								