




CUT=6 FILL=0

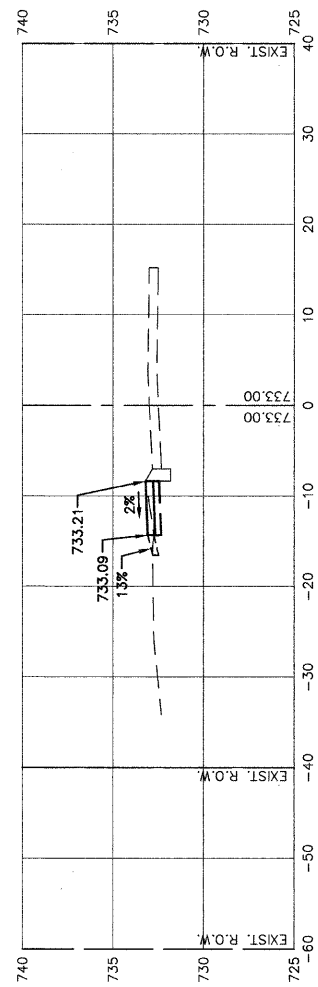


CUT=4 FILL=0

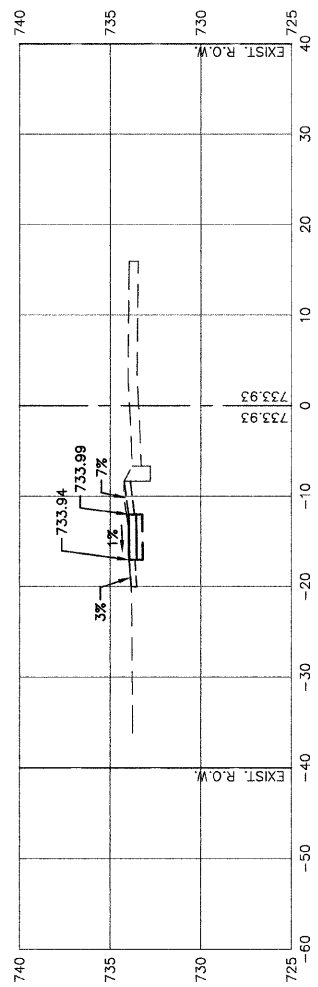

CUT=7 FILL=0

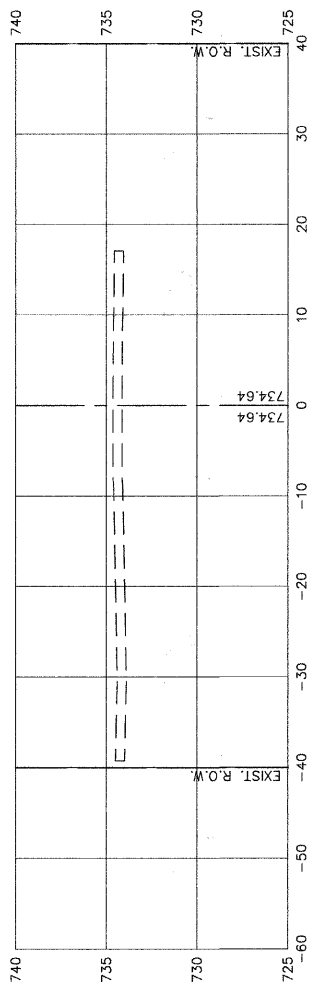

CUT=0 FILL=0

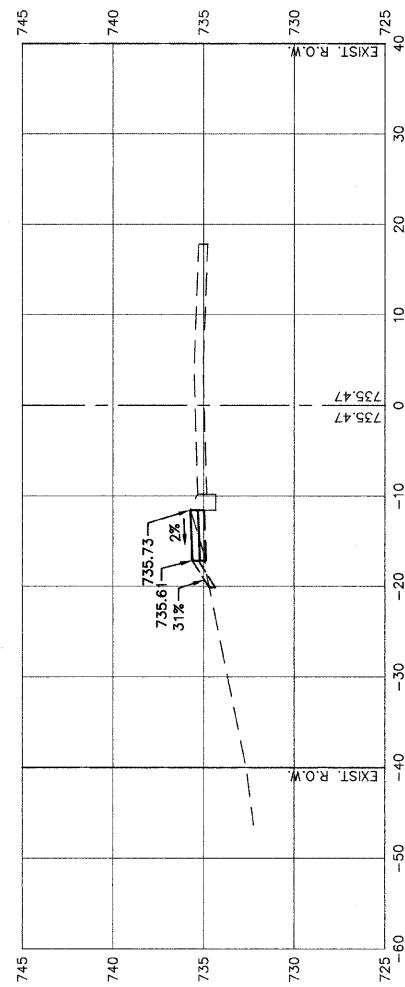

CUT=3 FILL=1

FILE NAME = 05612\_01.XSCT-01

USER NAME =	DESIGNED - JN/MN	REVISED -
	CHECKED - JN/MN	REVISED -
PLOT SCALE =	DRAWN - KWM	REVISED -
PLOT DATE = 12-01-09	CHECKED - KWM	REVISED -

STATE OF ILLINOIS  
DEPARTMENT OF TRANSPORTATION

EXCHANGE ST. AND SANGAMON ST.  
SOUTHLAND SAFE ROUTE TO SCHOOL PROGRAM  
CROSS SECTIONS

SCALE: H 1"=10' V 1"=5' SHEET NO. 15 OF 17 SHEETS STA. 55+00 TO STA. 57+00

F.A.U. RTE.	SECTION	COUNTY	TOTAL SHEETS	SHEET NO.
1638	06-00162-01-SW	WILL	17	15
FED. ROAD DIST. NO. 1 ILLINOIS			FED. AID PROJECT CMM-9003 (077)	
CONTRACT NO. 63435				