


STAGE 3 TYPICAL SECTION

☒ PAVEMENT REMOVAL

NOTE:  
SEE PAGE 45 OF 80 FOR STRUCTURAL STAGE CONSTRUCTION.

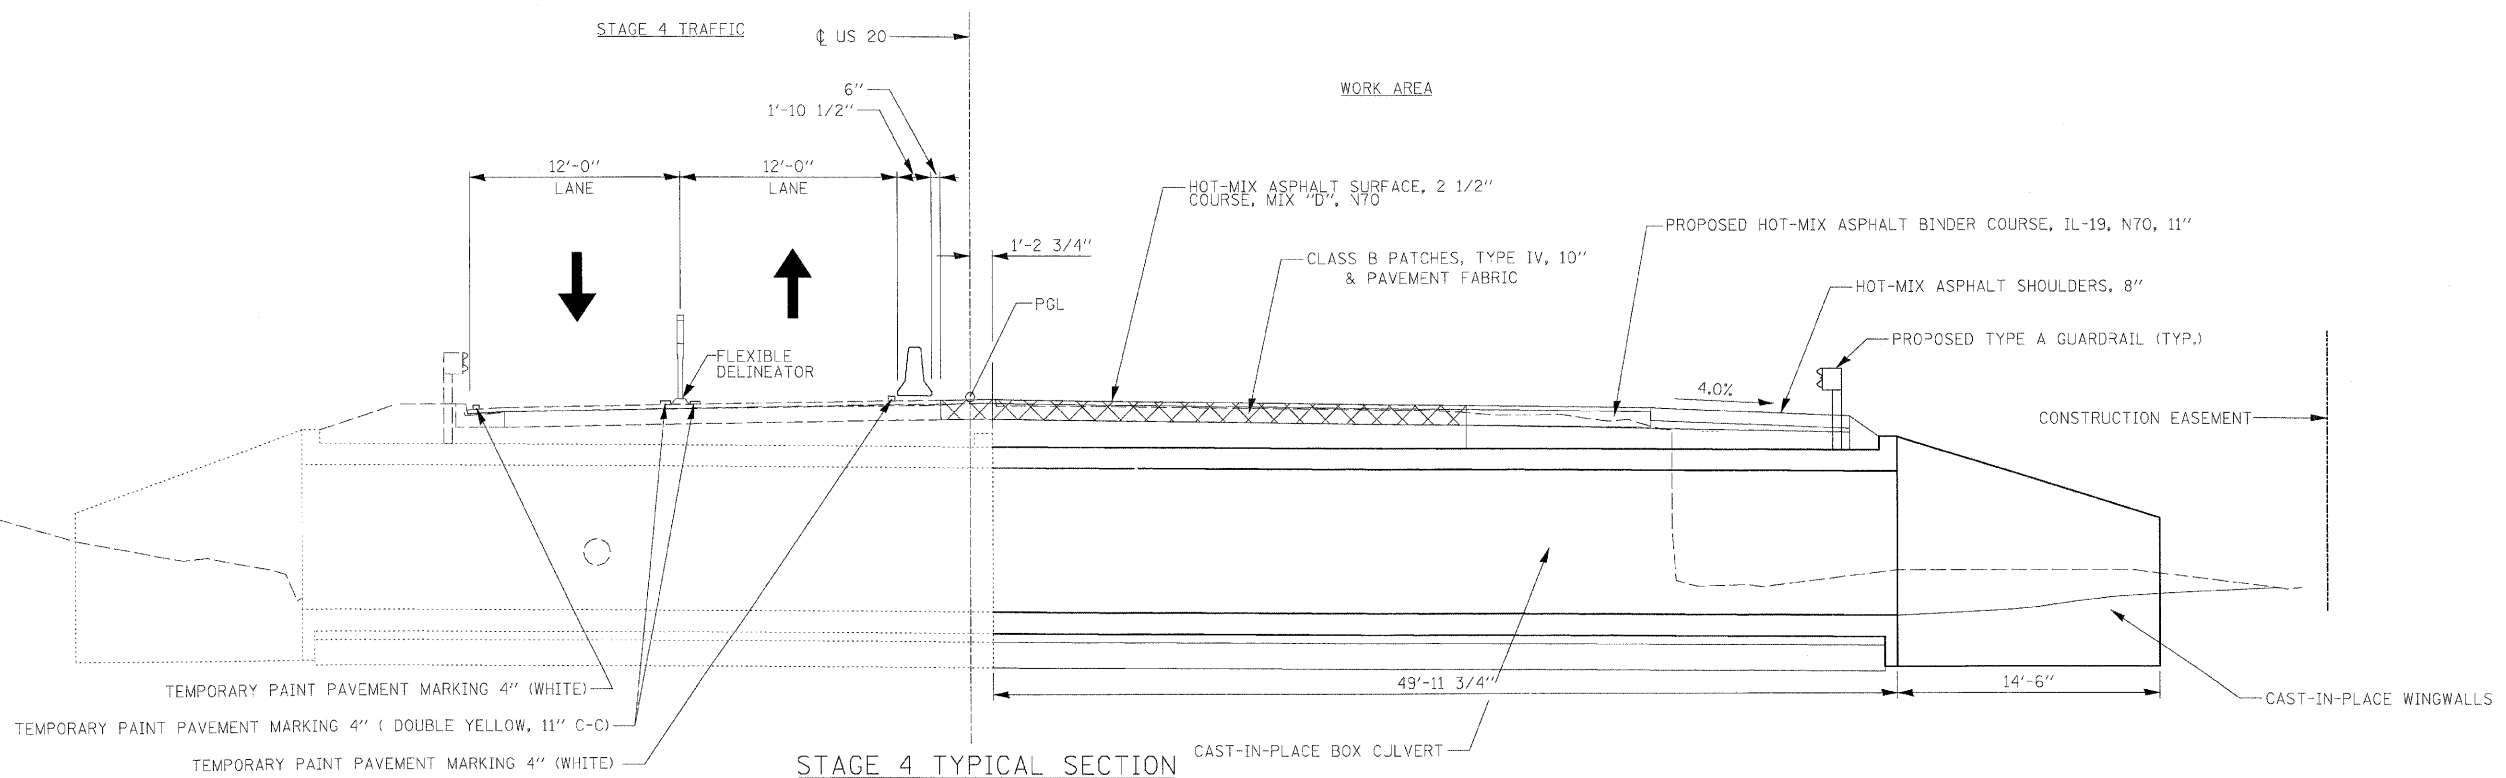

STAGE 4 TYPICAL SECTION

☒ PAVEMENT REMOVAL

FILE NAME =	USER NAME = #USER#	DESIGNED: KAC	REVISED -
GA\ENG\06-6798-13_TASK7\Civil\Sh\01164068	SH207A_MOTtypical_Stage3_4.dgn	DRAWN BY: CKL/TMF	REVISED -
PLOT SCALE = #SCALE#		CHECKED BY: KAC	REVISED -
PLOT DATE = 12/1/2009		DATE: 11/13/2009	REVISED -

STATE OF ILLINOIS  
DEPARTMENT OF TRANSPORTATION

MOT STAGE  
TYPICAL SECTIONS

SCALE: N.T.S. SHEET NO. 19 OF 80 SHEETS STA. 99+27 TO STA. 114+33

F.A.P. RTE.	SECTION	COUNTY	TOTAL SHEETS	SHEET NO.
301	43T&M	JODAVIESS	80	19
FED. ROAD DIST. NO. ILLINOIS FED. AID PROJECT			CONTRACT NO. 64C68	