


STAGE 3

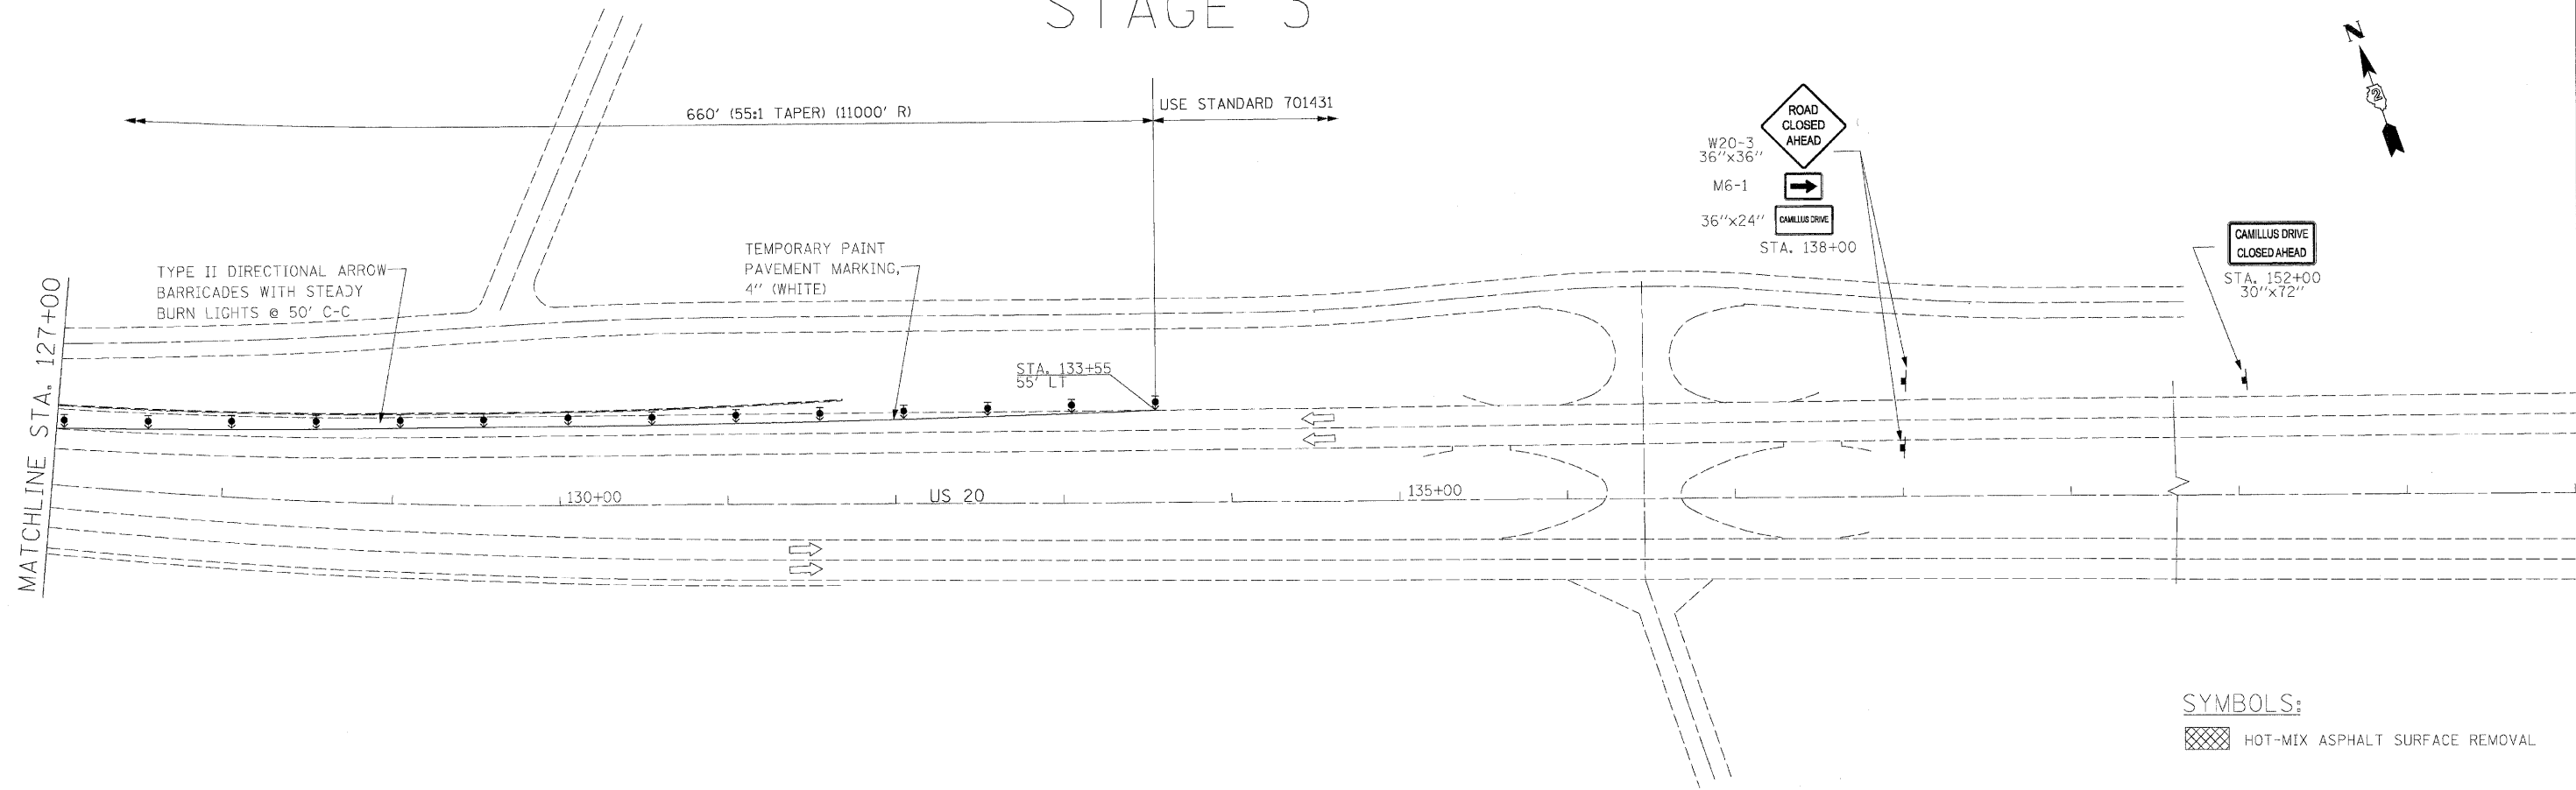

FILE NAME = G:\ENG\26-6790-13.TASK7\Civ\Sh\DI164C68	USER NAME = #USFR#	DESIGNED - KAC	REVISED -	STATE OF ILLINOIS DEPARTMENT OF TRANSPORTATION	STAGING PLANS (STAGE 3)		F.A.P. RTE.	SECTION	COUNTY	TOTAL SHEETS	SHEET NO.
	SH1209B_PROP_stage3.dgn	DRAWN - TMF / JNH	REVISED -				301	43T & M	Jo Davless	80	27
	PLOT SCALE = #SCALE#	CHECKED - KAC	REVISED -		CONTRACT NO. 64C68						
	PLOT DATE = 12/1/2009	DATE - 11/13/2009	REVISED -		ILLINOIS FED. AID PROJECT						
					SCALE: 1" = 50'	SHEET NO. 27 OF 80 SHEETS	STA. 99+27 TO STA. 114+33				