


PLOT DATE = 12/1/2009
 FILE NAME = G:\ENVS\06-6799-13.TASK\GIS\11-112\TEMP\TEMP.PRT.dgn
 USER NAME = 805218

ORIGINAL SURVEY	SURVEYED	DATE
NO.		

FINAL SURVEY	SURVEYED	DATE
NO.		

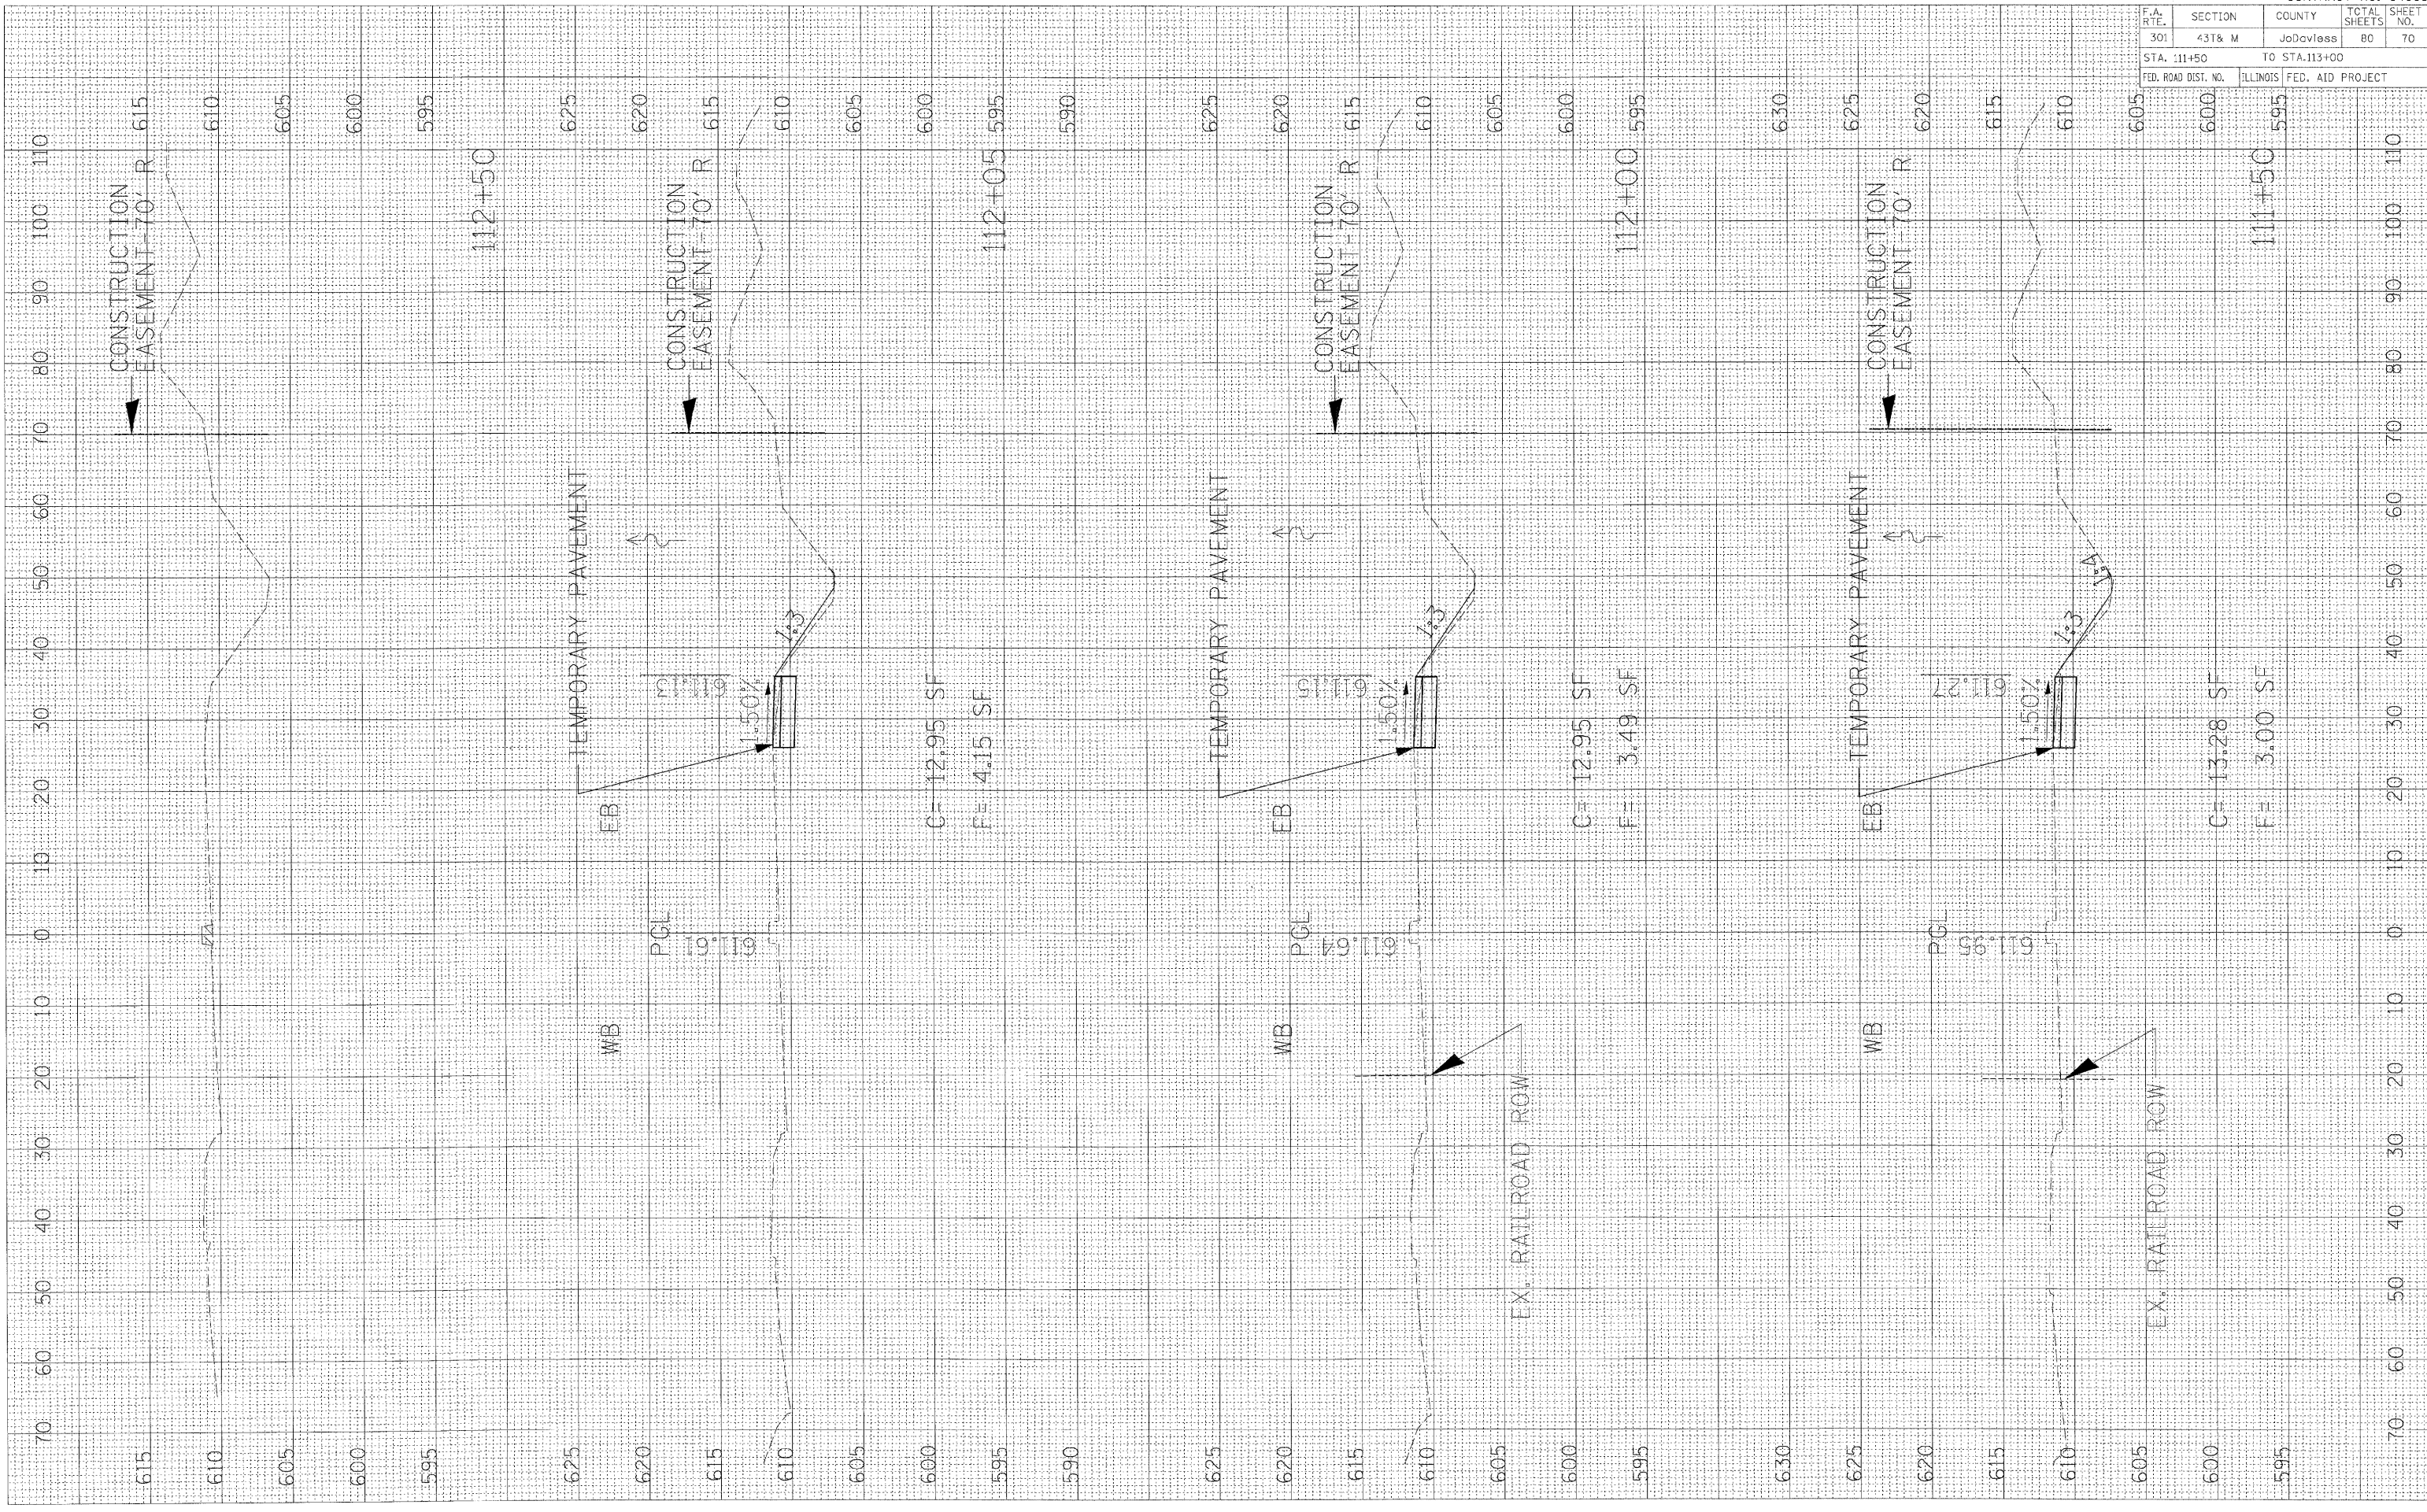

C= 12.95 SF
 F= 4.15 SF

C= 12.95 SF
 F= 3.49 SF

C= 13.28 SF
 F= 3.00 SF

CONTRACT NO. 64C68				
F.A. RTE.	SECTION	COUNTY	TOTAL SHEETS	SHEET NO.
301	43I & M	JoDaviess	80	70
STA. 111+50		TO STA. 113+00		
FED. ROAD DIST. NO.		ILLINOIS FED. AID PROJECT		