


PLOT DATE = 12/1/2009
 PLOT SCALE = 1"=50'-0"
 USER NAME = RUSERS

ORIGINAL SURVEYED
 CHECKED
 PLOTTED
 DATE
 USER NAME

FINAL SURVEY
 CHECKED
 PLOTTED
 DATE
 USER NAME

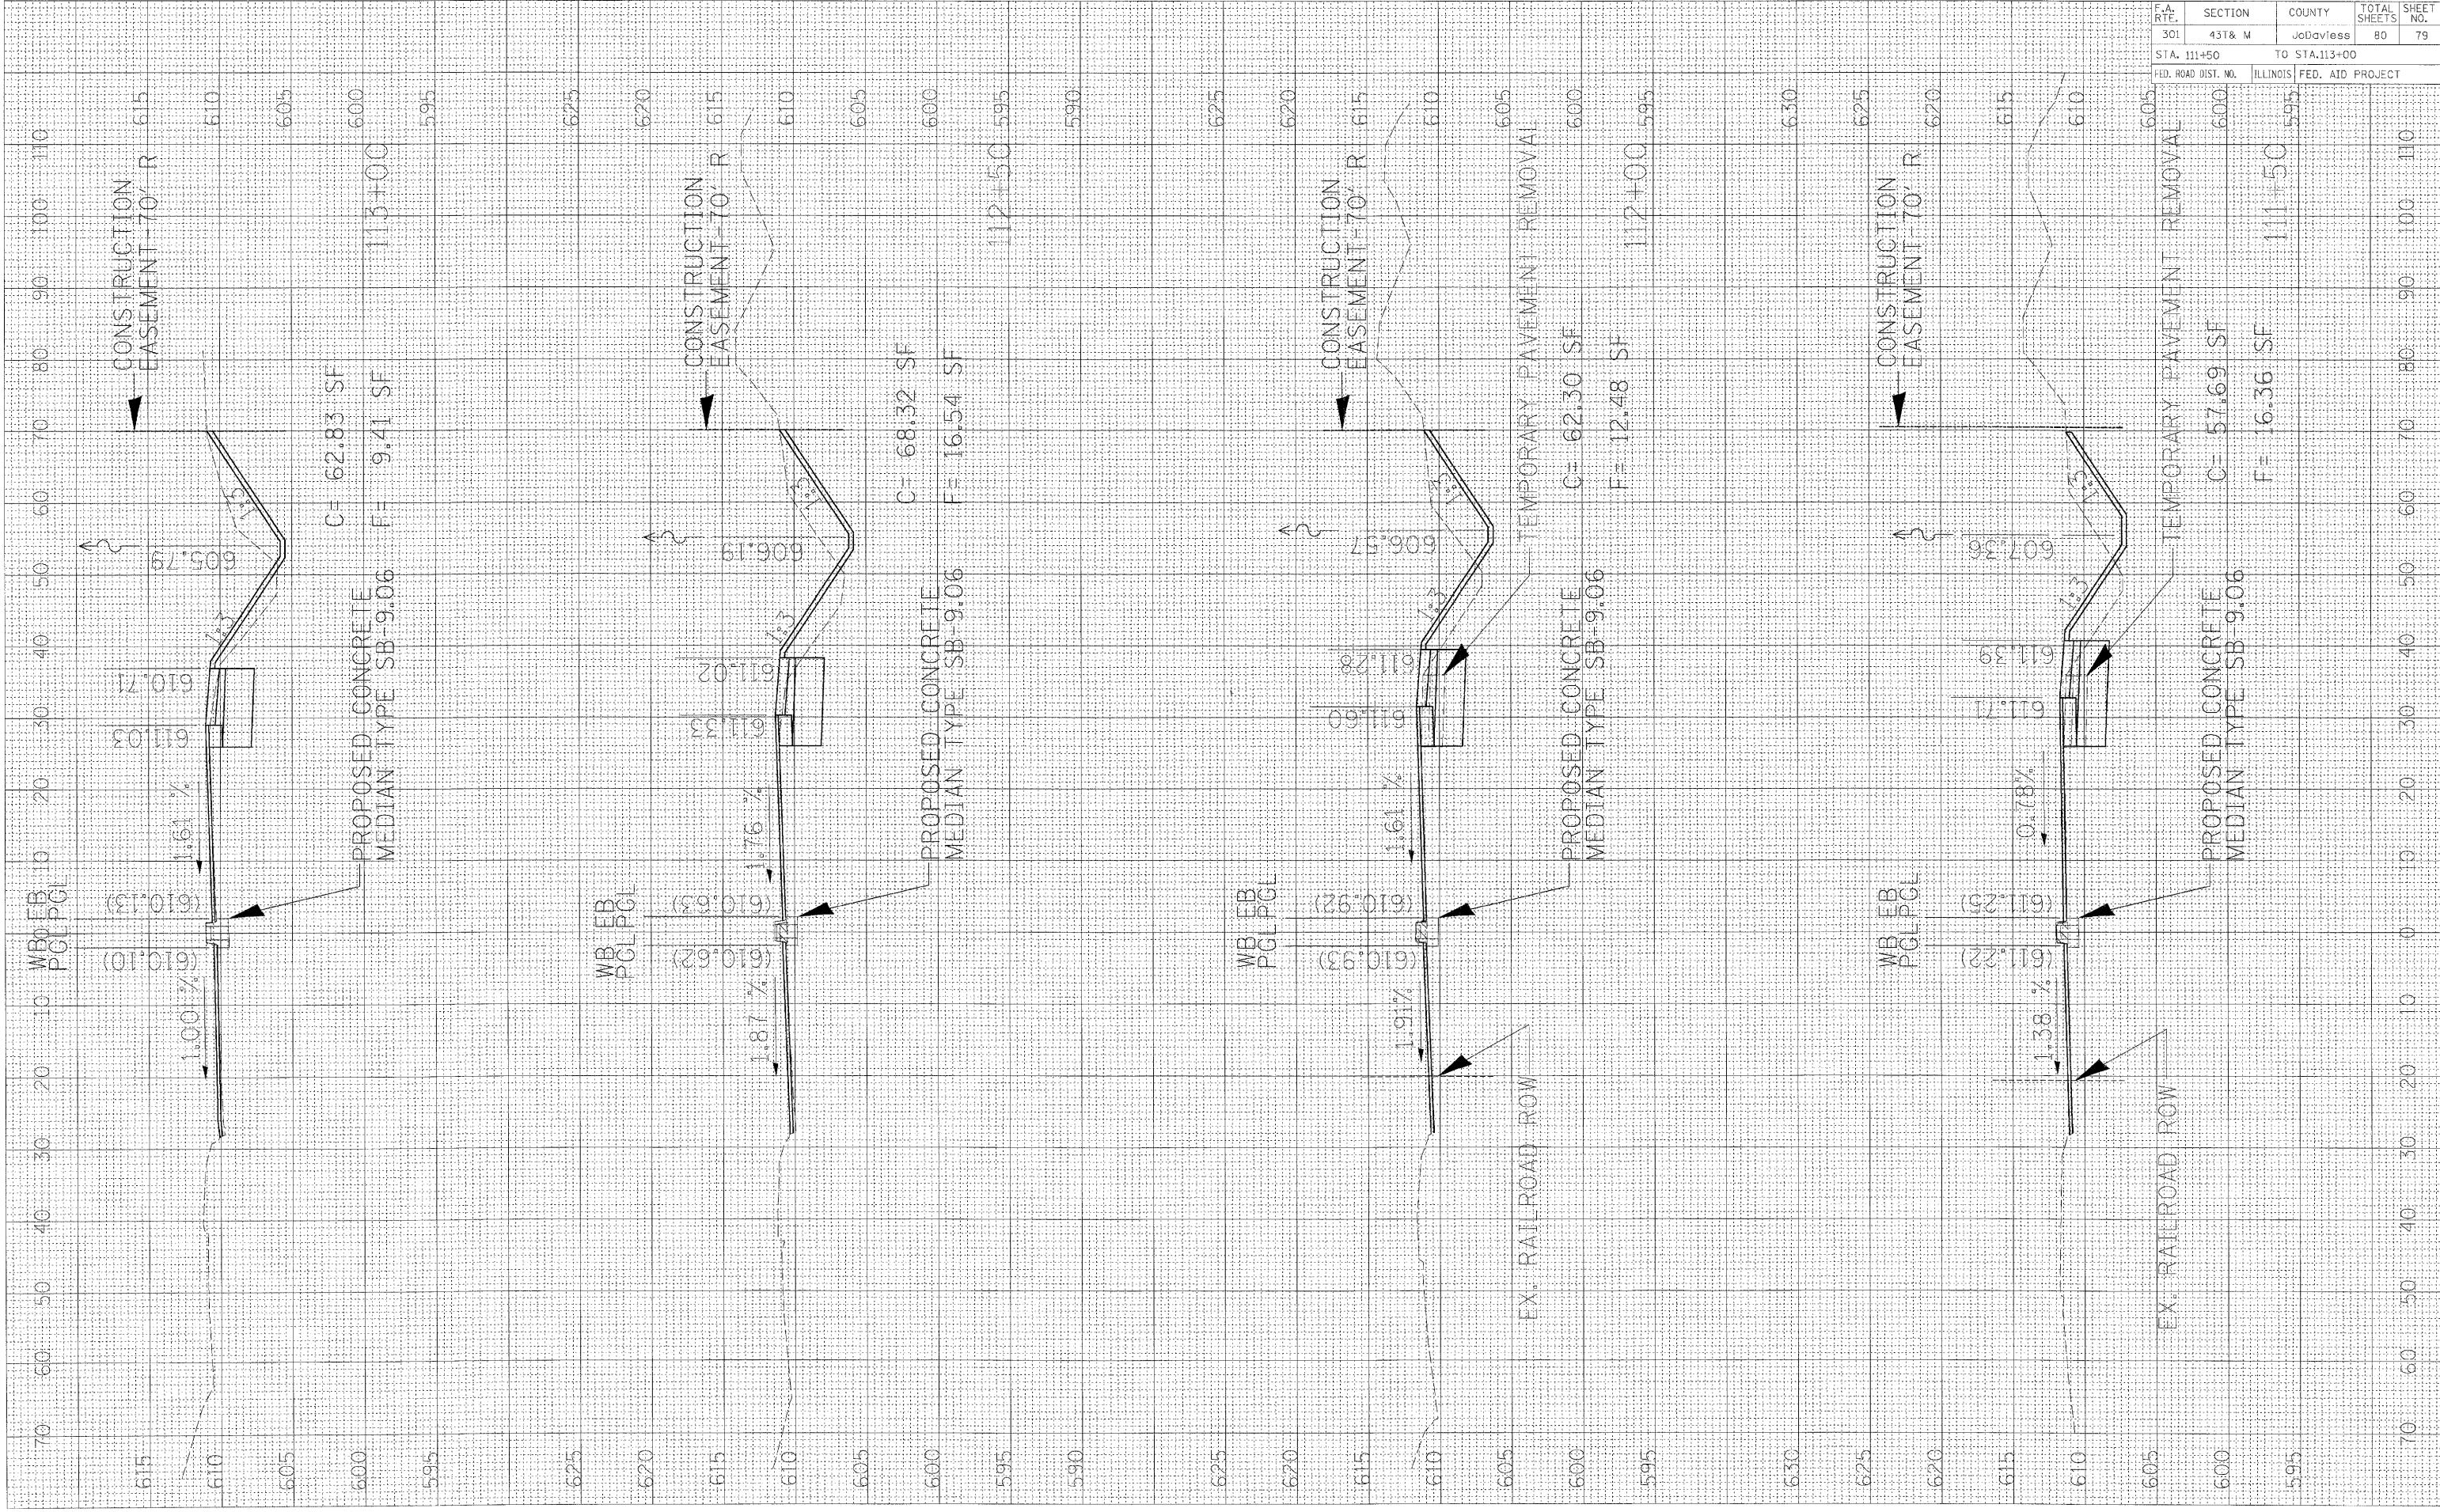

CONTRACT NO. 64C68

F.A. RITE.	SECTION	COUNTY	TOTAL SHEETS	SHEET NO.
301	431& M	JoDavless	80	79

STA. 111+50 TO STA. 113+00
 FED. ROAD DIST. NO. ILLINOIS FED. AID PROJECT

F.A. RITE.	SECTION	COUNTY	TOTAL SHEETS	SHEET NO.
301	431& M	JoDavless	80	79