
Z

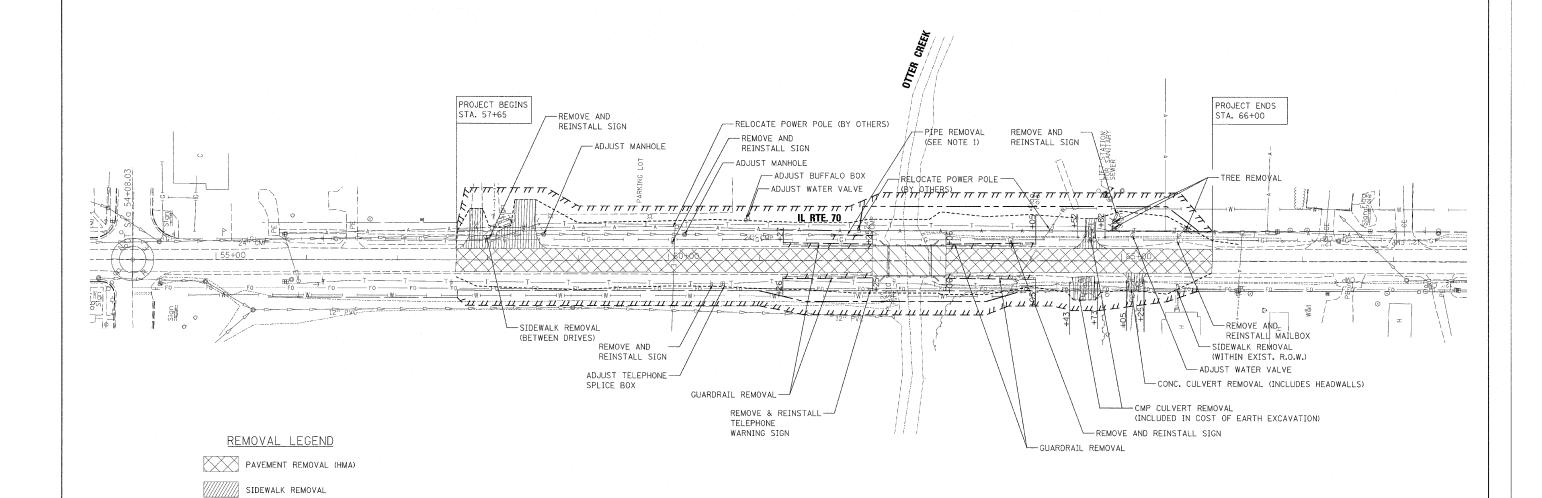

NOTES:

1. COST OF REMOVING THE EXISTING PIPE AND ANY MATERIAL MAKING THE CONNECTION WILL BE INCLUDED IN THE CONTRACT UNIT PRICE FOR THE VARIOUS ITEMS OF WORK.

2. THE COST OF REMOVING AND REINSTALLING SIGNS SHALL BE INCLUDED IN THE COST 3. THE COST OF ADJUSTING BUFFALO BOX SHALL BE INCLUDED IN THE COST FOR VALVE VAULT ADJUSTMENT. TREE REMOVAL

REVISED

DRIVEWAY REMOVAL (INCLUDED IN EARTH EX.)

11/30/2009

DATE

BRIDGE WORK ZONE

						SCALE IN FEET	
						HOH BARRY O. HEFTER-ASSOCI	Suite 600
FILE NAME =	USER NAME = \$USER\$	DESIGNED -	REVISED -		IL. ROUTE 70 OVER OTTER CREEK	F.A.P SECTION	COUNTY TOTAL SHEET
H:\Projects\2944\DGNS\ZØ62Ø7REM1.dgn		DRAWN -	REVISED -	STATE OF ILLINOIS		55 (W-1-15d)BR-1	WINNEBAGO 59 13
	PLOT SCALE = 50.0000 '/ IN.	CHECKED -	REVISED -	DEPARTMENT OF TRANSPORTATION	REMOVAL PLAN		CONTRACT NO. 64D22

SCALE: 1" = 50' SHEET NO. 1 OF 1 SHEETS STA.57+75

TO STA. 66+00