



STATE OF ILLINOIS  
DEPARTMENT OF TRANSPORTATION

NOTE:  
for Section A-A & Section B-B  
see Sht. 13 of 21.

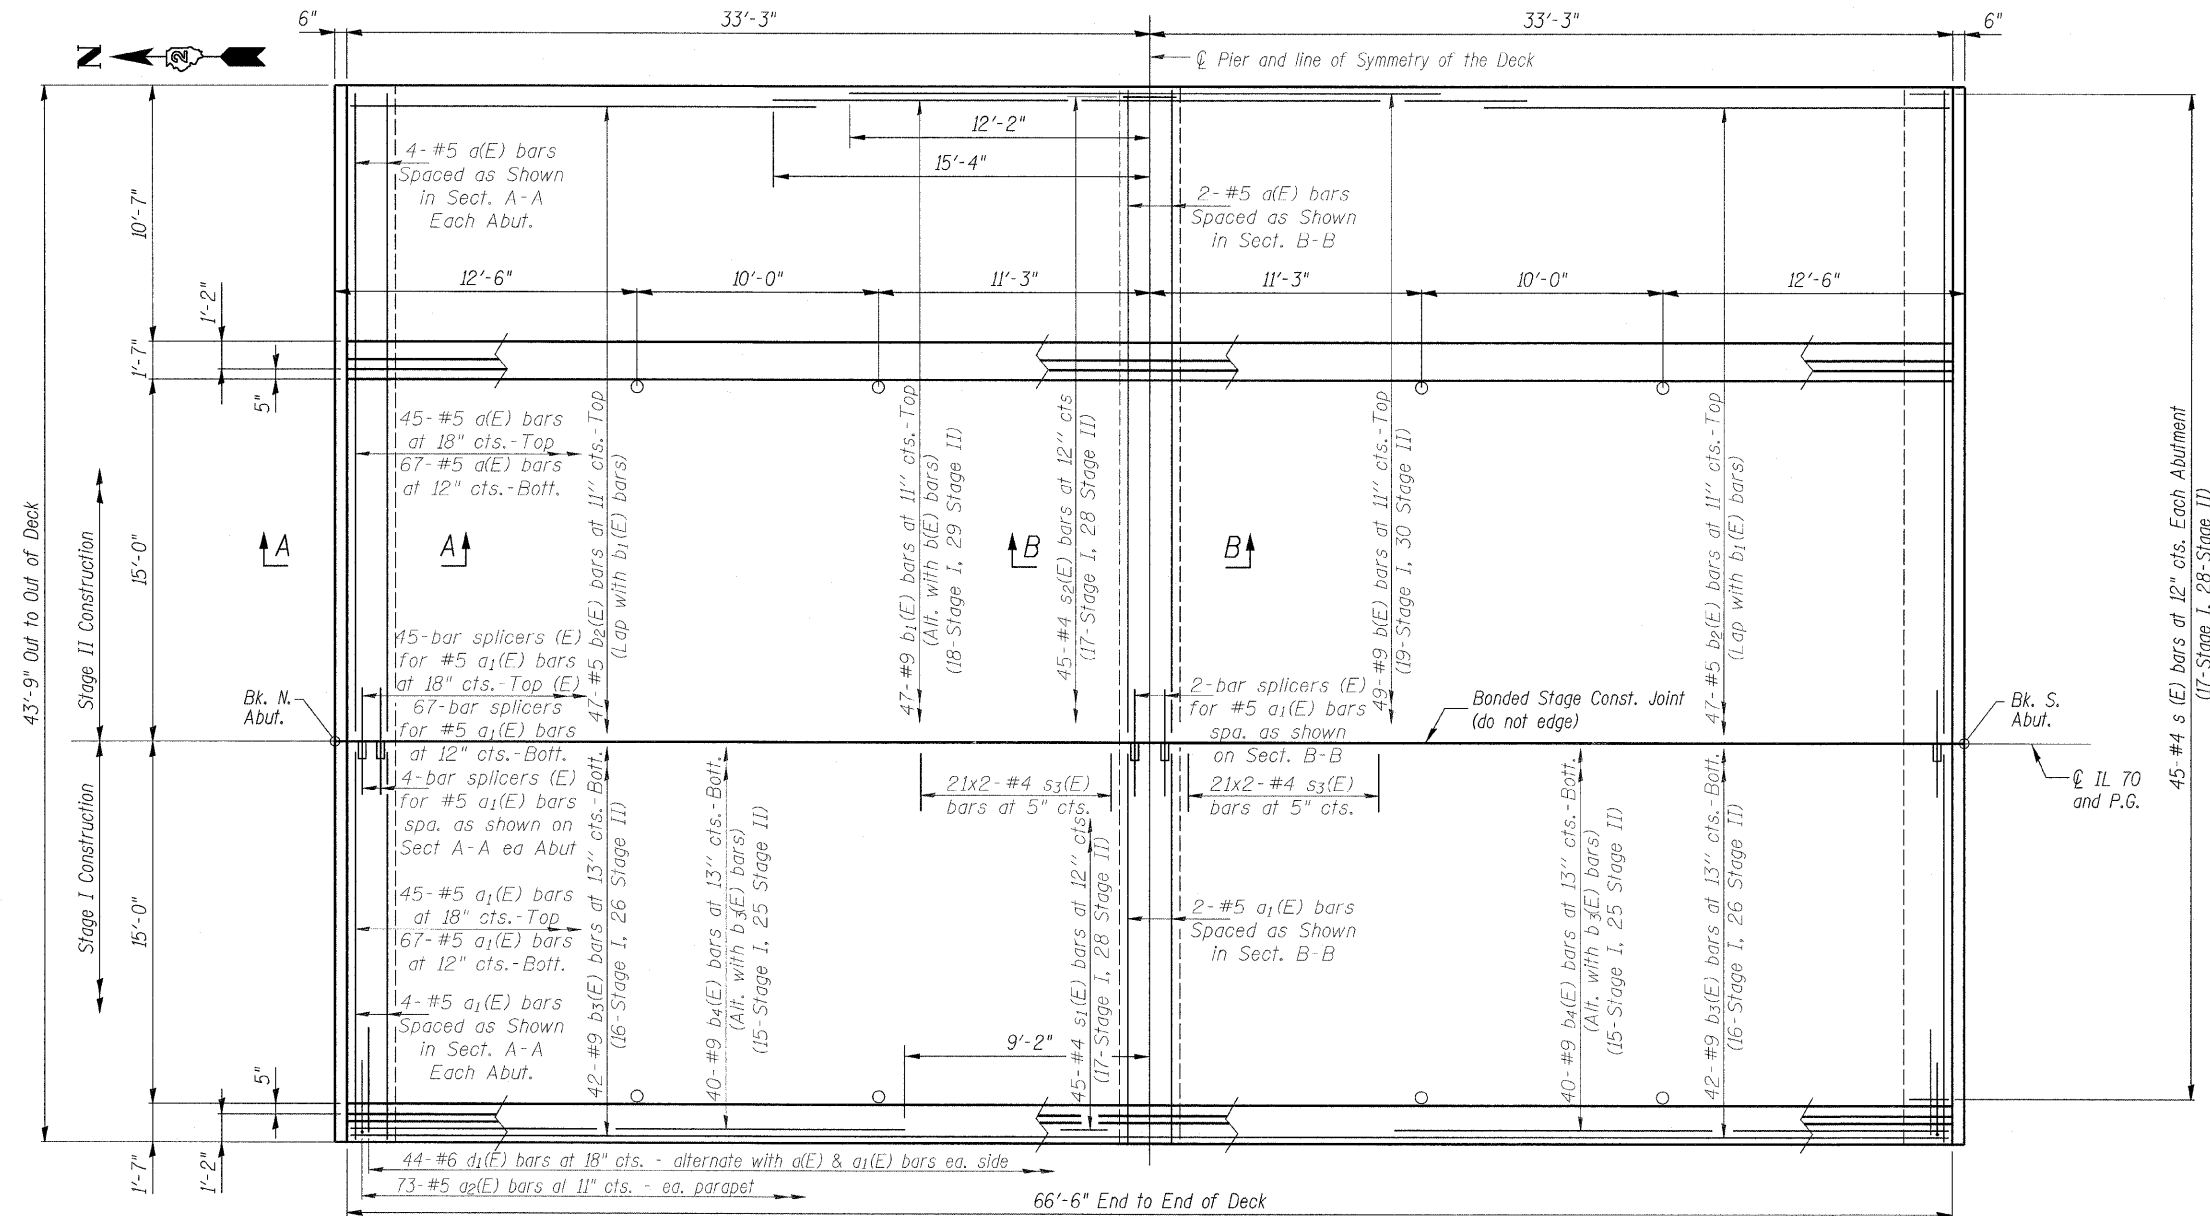

DECK PLAN

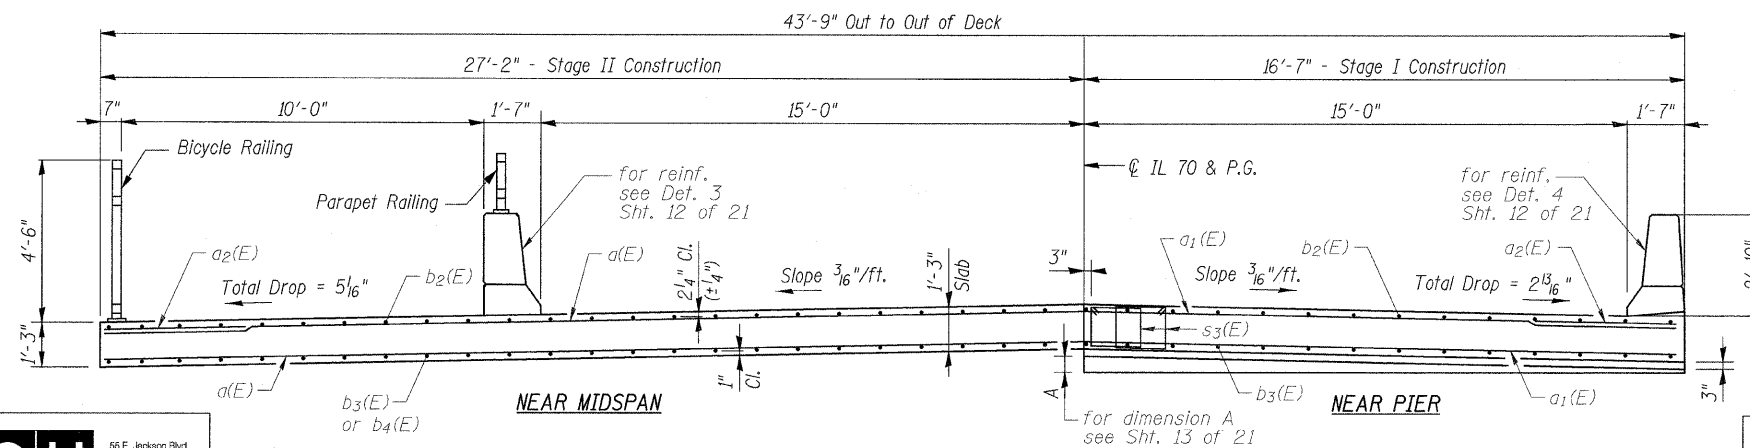

CROSS SECTION  
(Looking South)

DESIGNED	MMH
CHECKED	RAD
DRAWN	R.VEJAR
CHECKED	RAD

**HOH**  
ENGINEERS, INC.  
56 E. Jackson Blvd.  
Chicago, Illinois 60604  
312.346.8131  
PROJECT # 2945

SUPERSTRUCTURE  
STRUCTURE NO. 101-0191

SHEET NO. 11 21 SHEETS	F.A.S. RTE.	SECTION	COUNTY	TOTAL SHEETS	SHEET NO.
	55	(W-1-15d)BR-1	WINNEBAGO	59	31
CONTRACT NO. 64D22					
FED. ROAD DIST. NO.		ILLINOIS		FED. AID PROJECT	