


FINAL SURVEY	SURVEYED	BY	DATE
NOTE BOOK	PLOTTED		
AREAS CHECKED	DATE		
NO.			

ORIGINAL SURVEY	SURVEYED	BY	DATE
NOTE BOOK	PLOTTED		
AREAS CHECKED	DATE		
NO.			

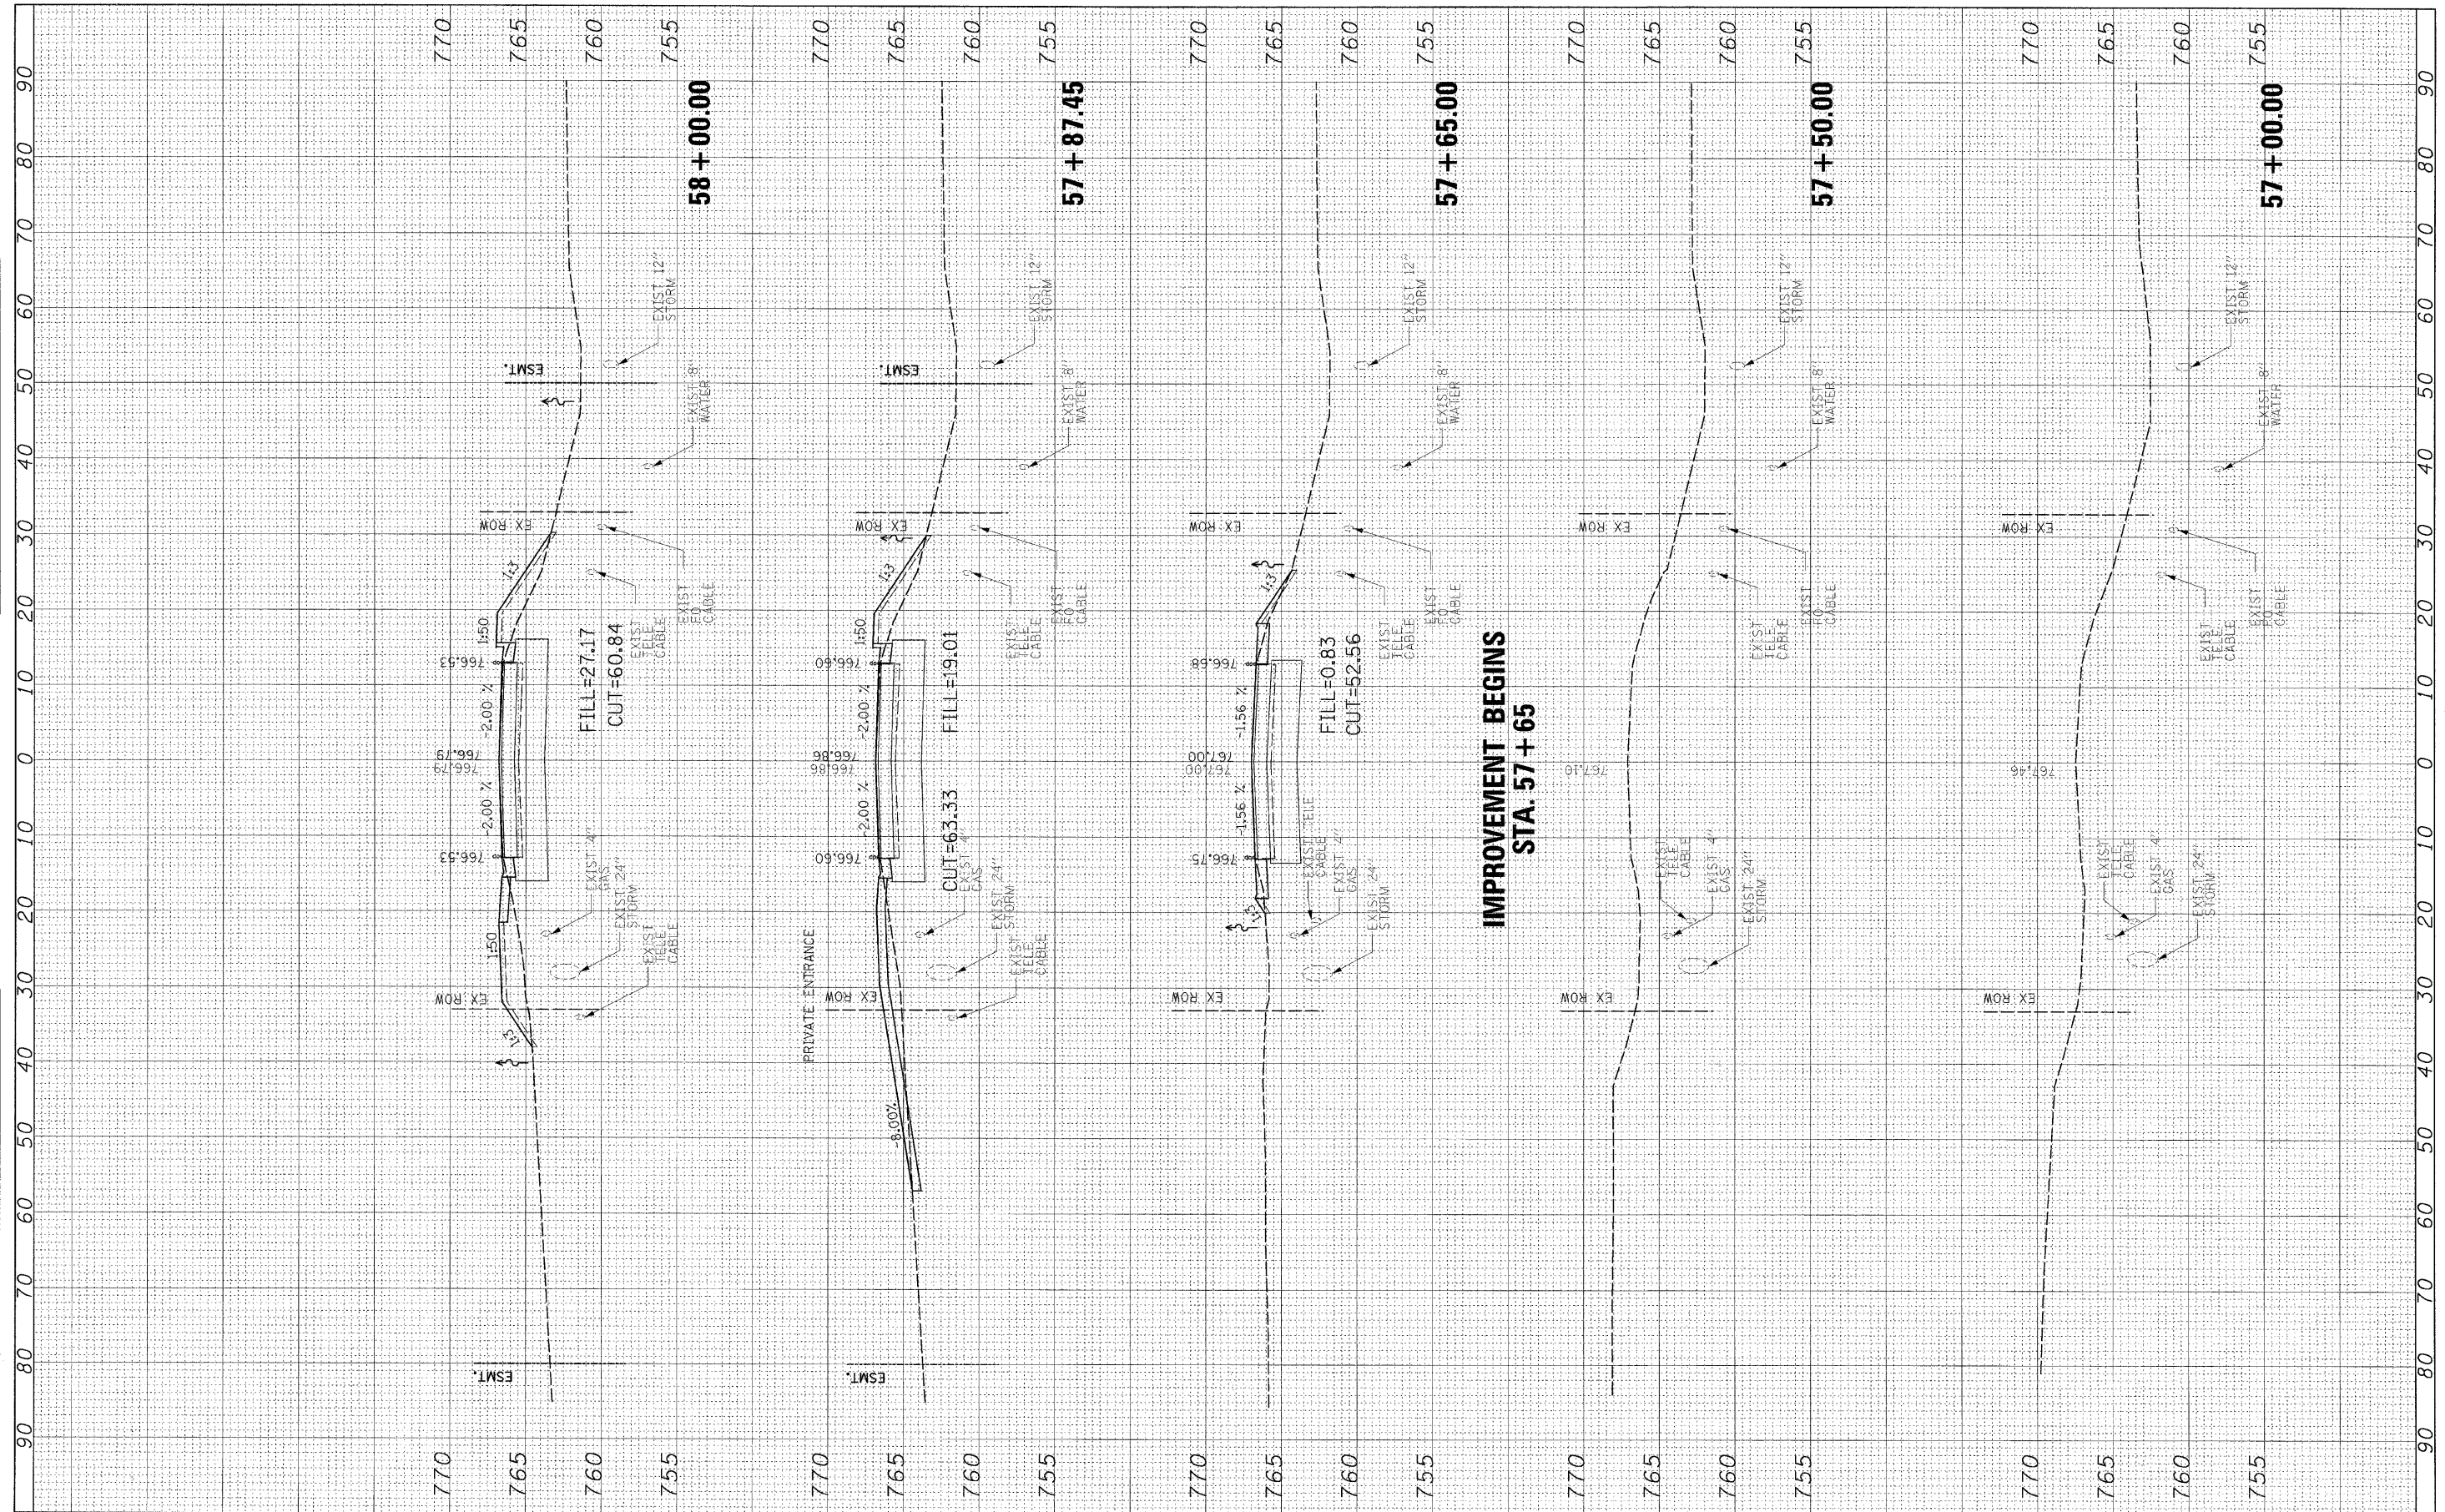

FILE NAME = H:\Projects\2944\DGNS\206207XSEC.dgn
 USER NAME = #USER#
 PLOT SCALE = 10,0000 / IN.
 PLOT DATE = 11/30/2009

DESIGNED	-	REVISED	-
DRAWN	-	REVISED	-
CHECKED	-	REVISED	-
DATE	-	REVISED	-

STATE OF ILLINOIS
DEPARTMENT OF TRANSPORTATION

CROSS SECTIONS					
SCALE:	SHEET NO.	OF	SHEETS	STA. 57+00.00	TO STA. 58+00.00

F.A. RTE.	SECTION	COUNTY	TOTAL SHEETS	SHEET NO.
55	(W-1-15)JBR-1	WINNEBAGO	59	54
FED. ROAD DIST. NO.		ILLINOIS FED. AID PROJECT		

CONTRACT NO.	64D22
--------------	-------