


FINAL SURVEY NO.	SURVEYED BY	DATE
NOTE BOOK NO.	PLOTTED BY	
AREAS CHECKED	DATE	

ORIGINAL SURVEY NO.	SURVEYED BY	DATE
NOTE BOOK NO.	PLOTTED BY	
AREAS CHECKED	DATE	

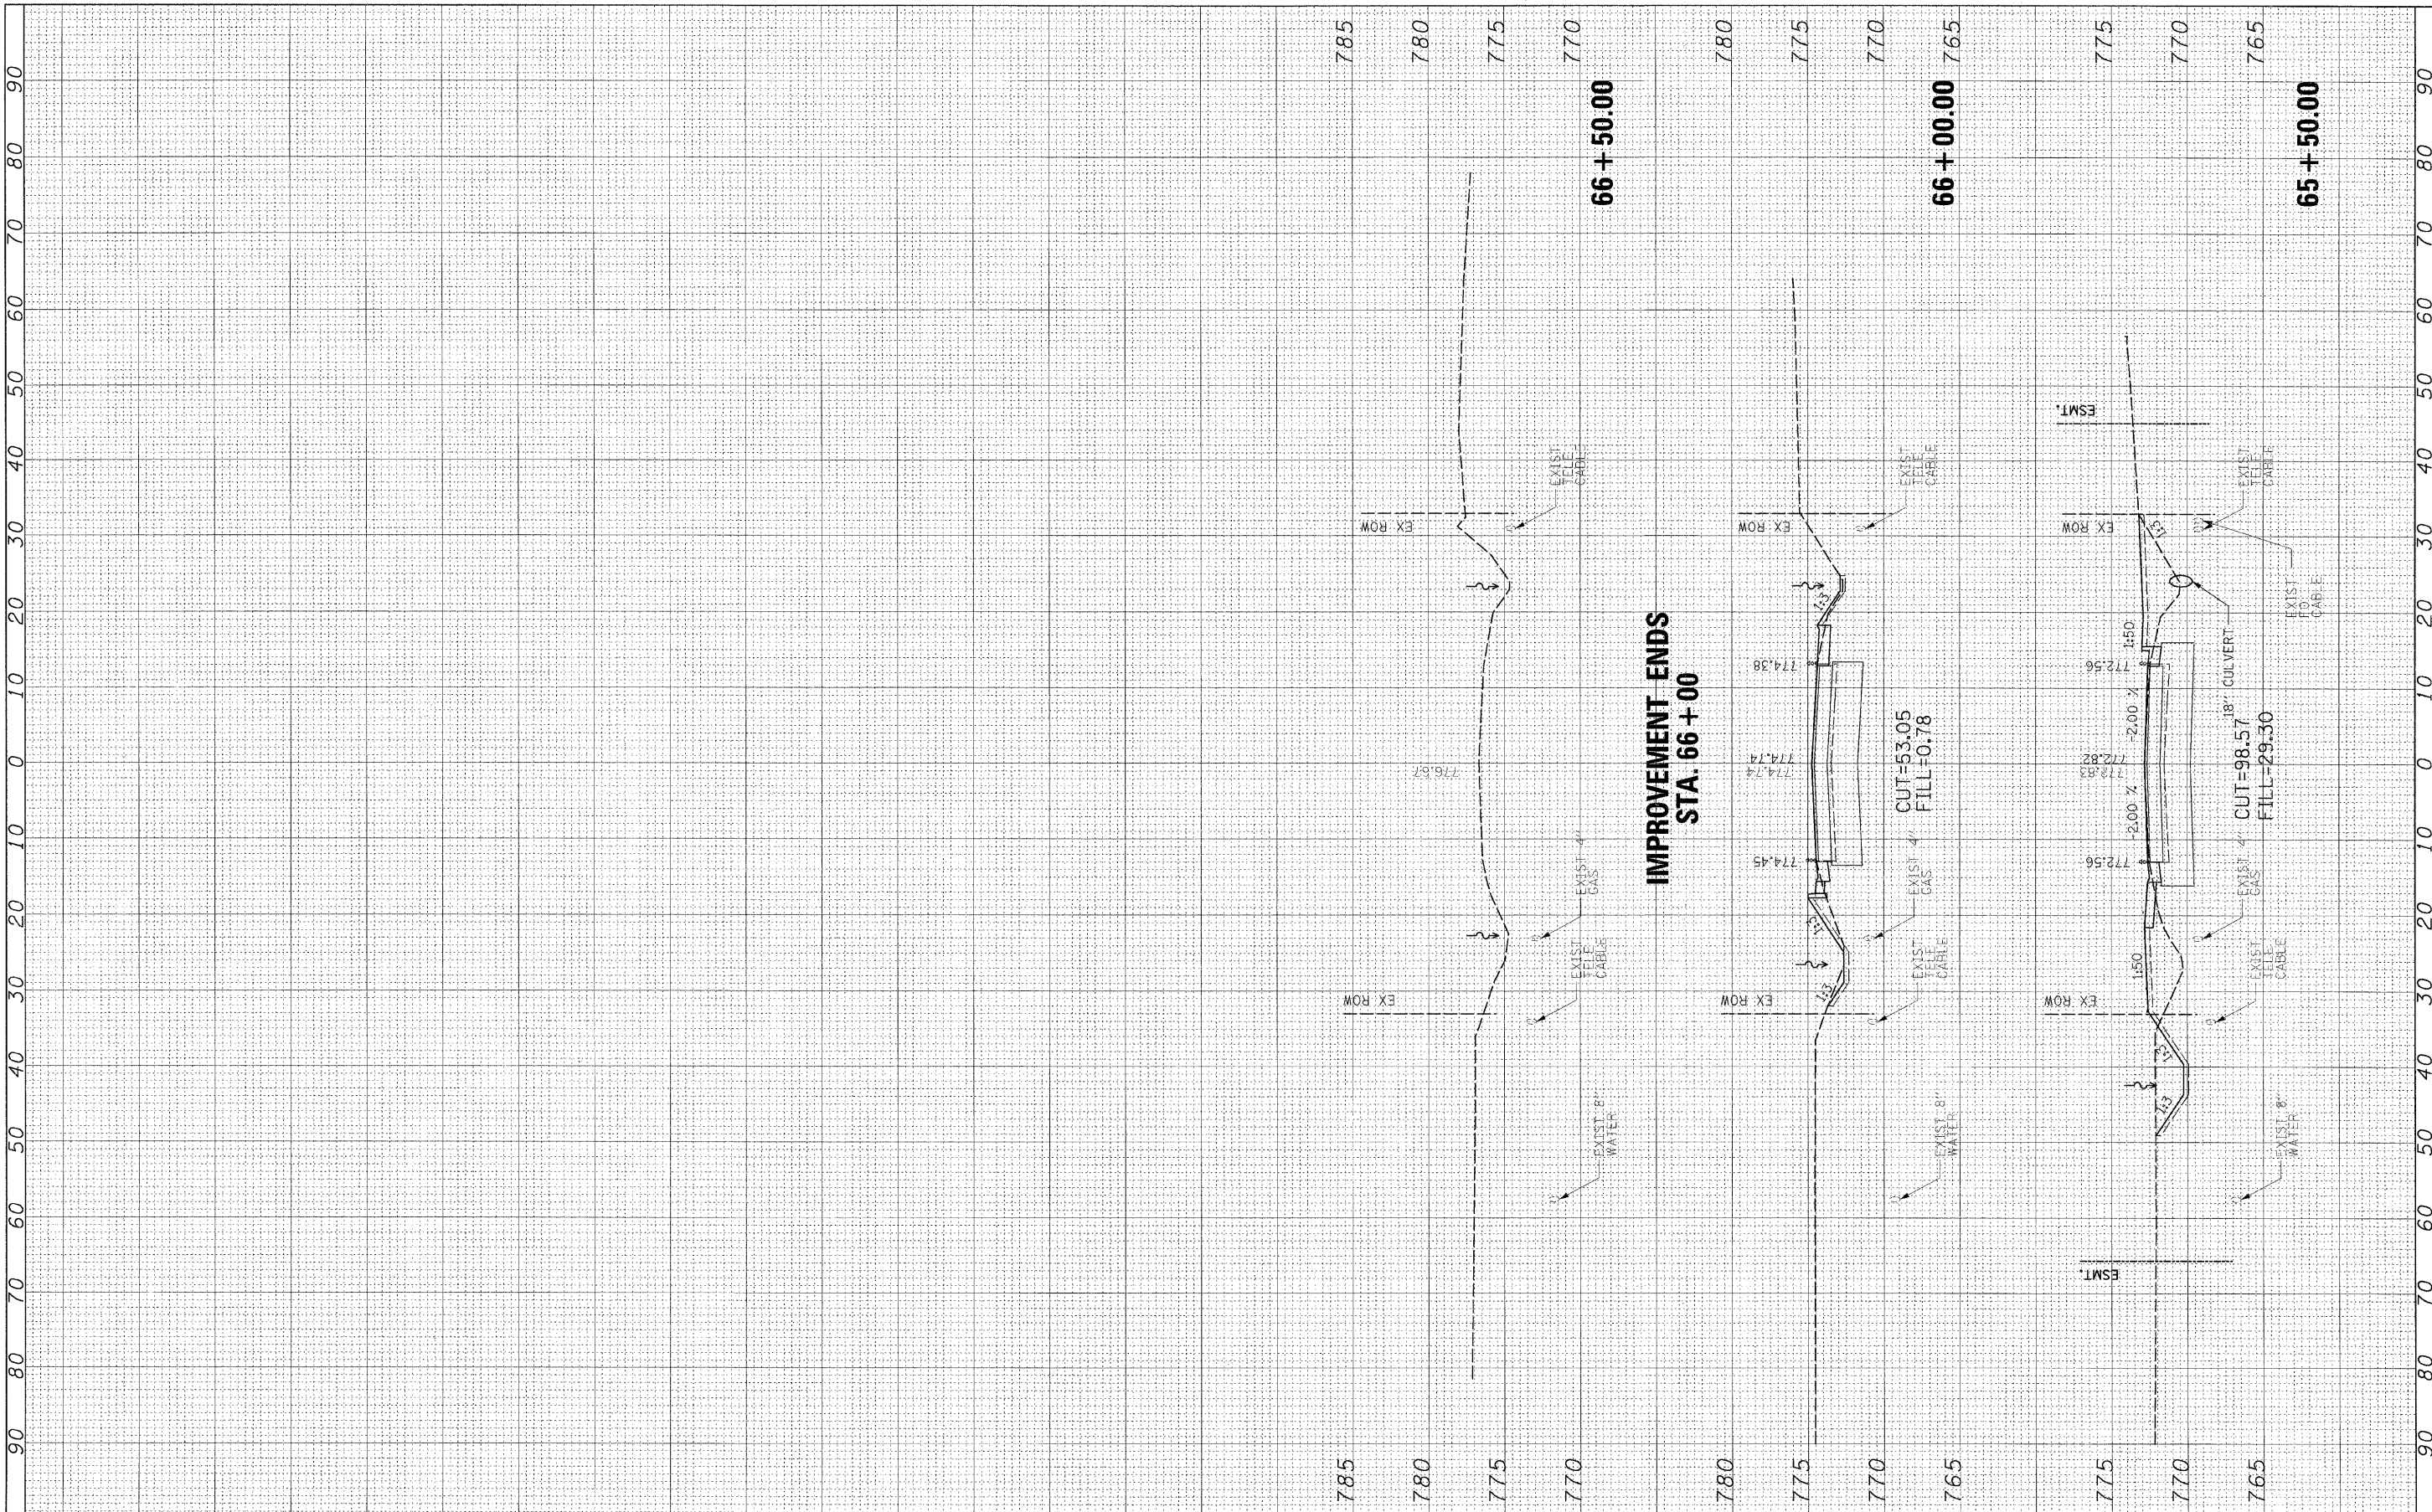

**IMPROVEMENT ENDS  
STA. 66 + 00**

**CROSS SECTIONS**

FILE NAME = H:\Projects\2944\IGNS\206207XSEC.dgn	USER NAME = #UGER®	DESIGNED -	REVISED -	<b>STATE OF ILLINOIS DEPARTMENT OF TRANSPORTATION</b>	<b>CROSS SECTIONS</b>			SCALE: _____						
		DRAWN -	REVISED -					SHEET NO. _____ OF _____ SHEETS	STA. 65+50.00 TO STA. 66+50.00	F.A. RTE. _____	SECTION (W-1-15)BR-1	COUNTY WINNEBAGO	TOTAL SHEETS 59	SHEET NO. 59
		CHECKED -	REVISED -					CONTRACT NO. 64D22						
		DATE -	REVISED -					FED. ROAD DIST. NO. _____ ILLINOIS FED. AID PROJECT _____						