


- NOTE:
 1. SIGNING IS ACCORDING TO DISTRICT 2 STANDARD 40.1
 2. DRUM BARRICADES WITH LIGHTS AT 20' C-C (NO LESS THAN 4 DRUMS)

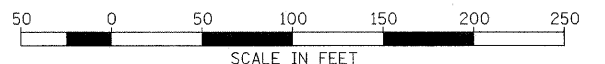

FILE NAME = H:\Projects\2945\DGNS\09209507\209507.dgn	USER NAME = #USER#	DESIGNED - JAM	REVISED -
		DRAWN - JAM	REVISED -
		CHECKED - BAP	REVISED -
		DATE - 2/02/09	REVISED -

**STATE OF ILLINOIS
 DEPARTMENT OF TRANSPORTATION**

**MERIDIAN ROAD
 SUGGESTED MAINTENANCE OF TRAFFIC
 ADVANCED WARNING SIGNS AT U.S. RTE 20 RAMPS**

SCALE: 1"=50' SHEET NO. 1 OF 1 SHEETS STA. 96+70 TO STA. 103+30

HOH		HARRY O. HEPTER ASSOCIATES, INC. DESIGN AND CONSULTING ENGINEERS		95 East Jackson Blvd. Suite 810 Chicago, IL 60604 312-366-0191		PROJECT NUMBER 2945	
F.A.P. RTE.	SECTION	COUNTY	TOTAL SHEETS	SHEET NO.			
301	1-HBR-2	WINNEBAGO	57	12			
FED. ROAD DIST. NO.			ILLINOIS FED. AID PROJECT				
			CONTRACT NO. 64D50				