


FINAL SURVEY	SUBMITTED	DATE
NOTE BOOK	PLOTTED	BY
NO.	TEMPLATE	
	AREAS	
	CHECKED	

ORIGINAL SURVEY	SUBMITTED	DATE
NOTE BOOK	PLOTTED	BY
NO.	TEMPLATE	
	AREAS	
	CHECKED	

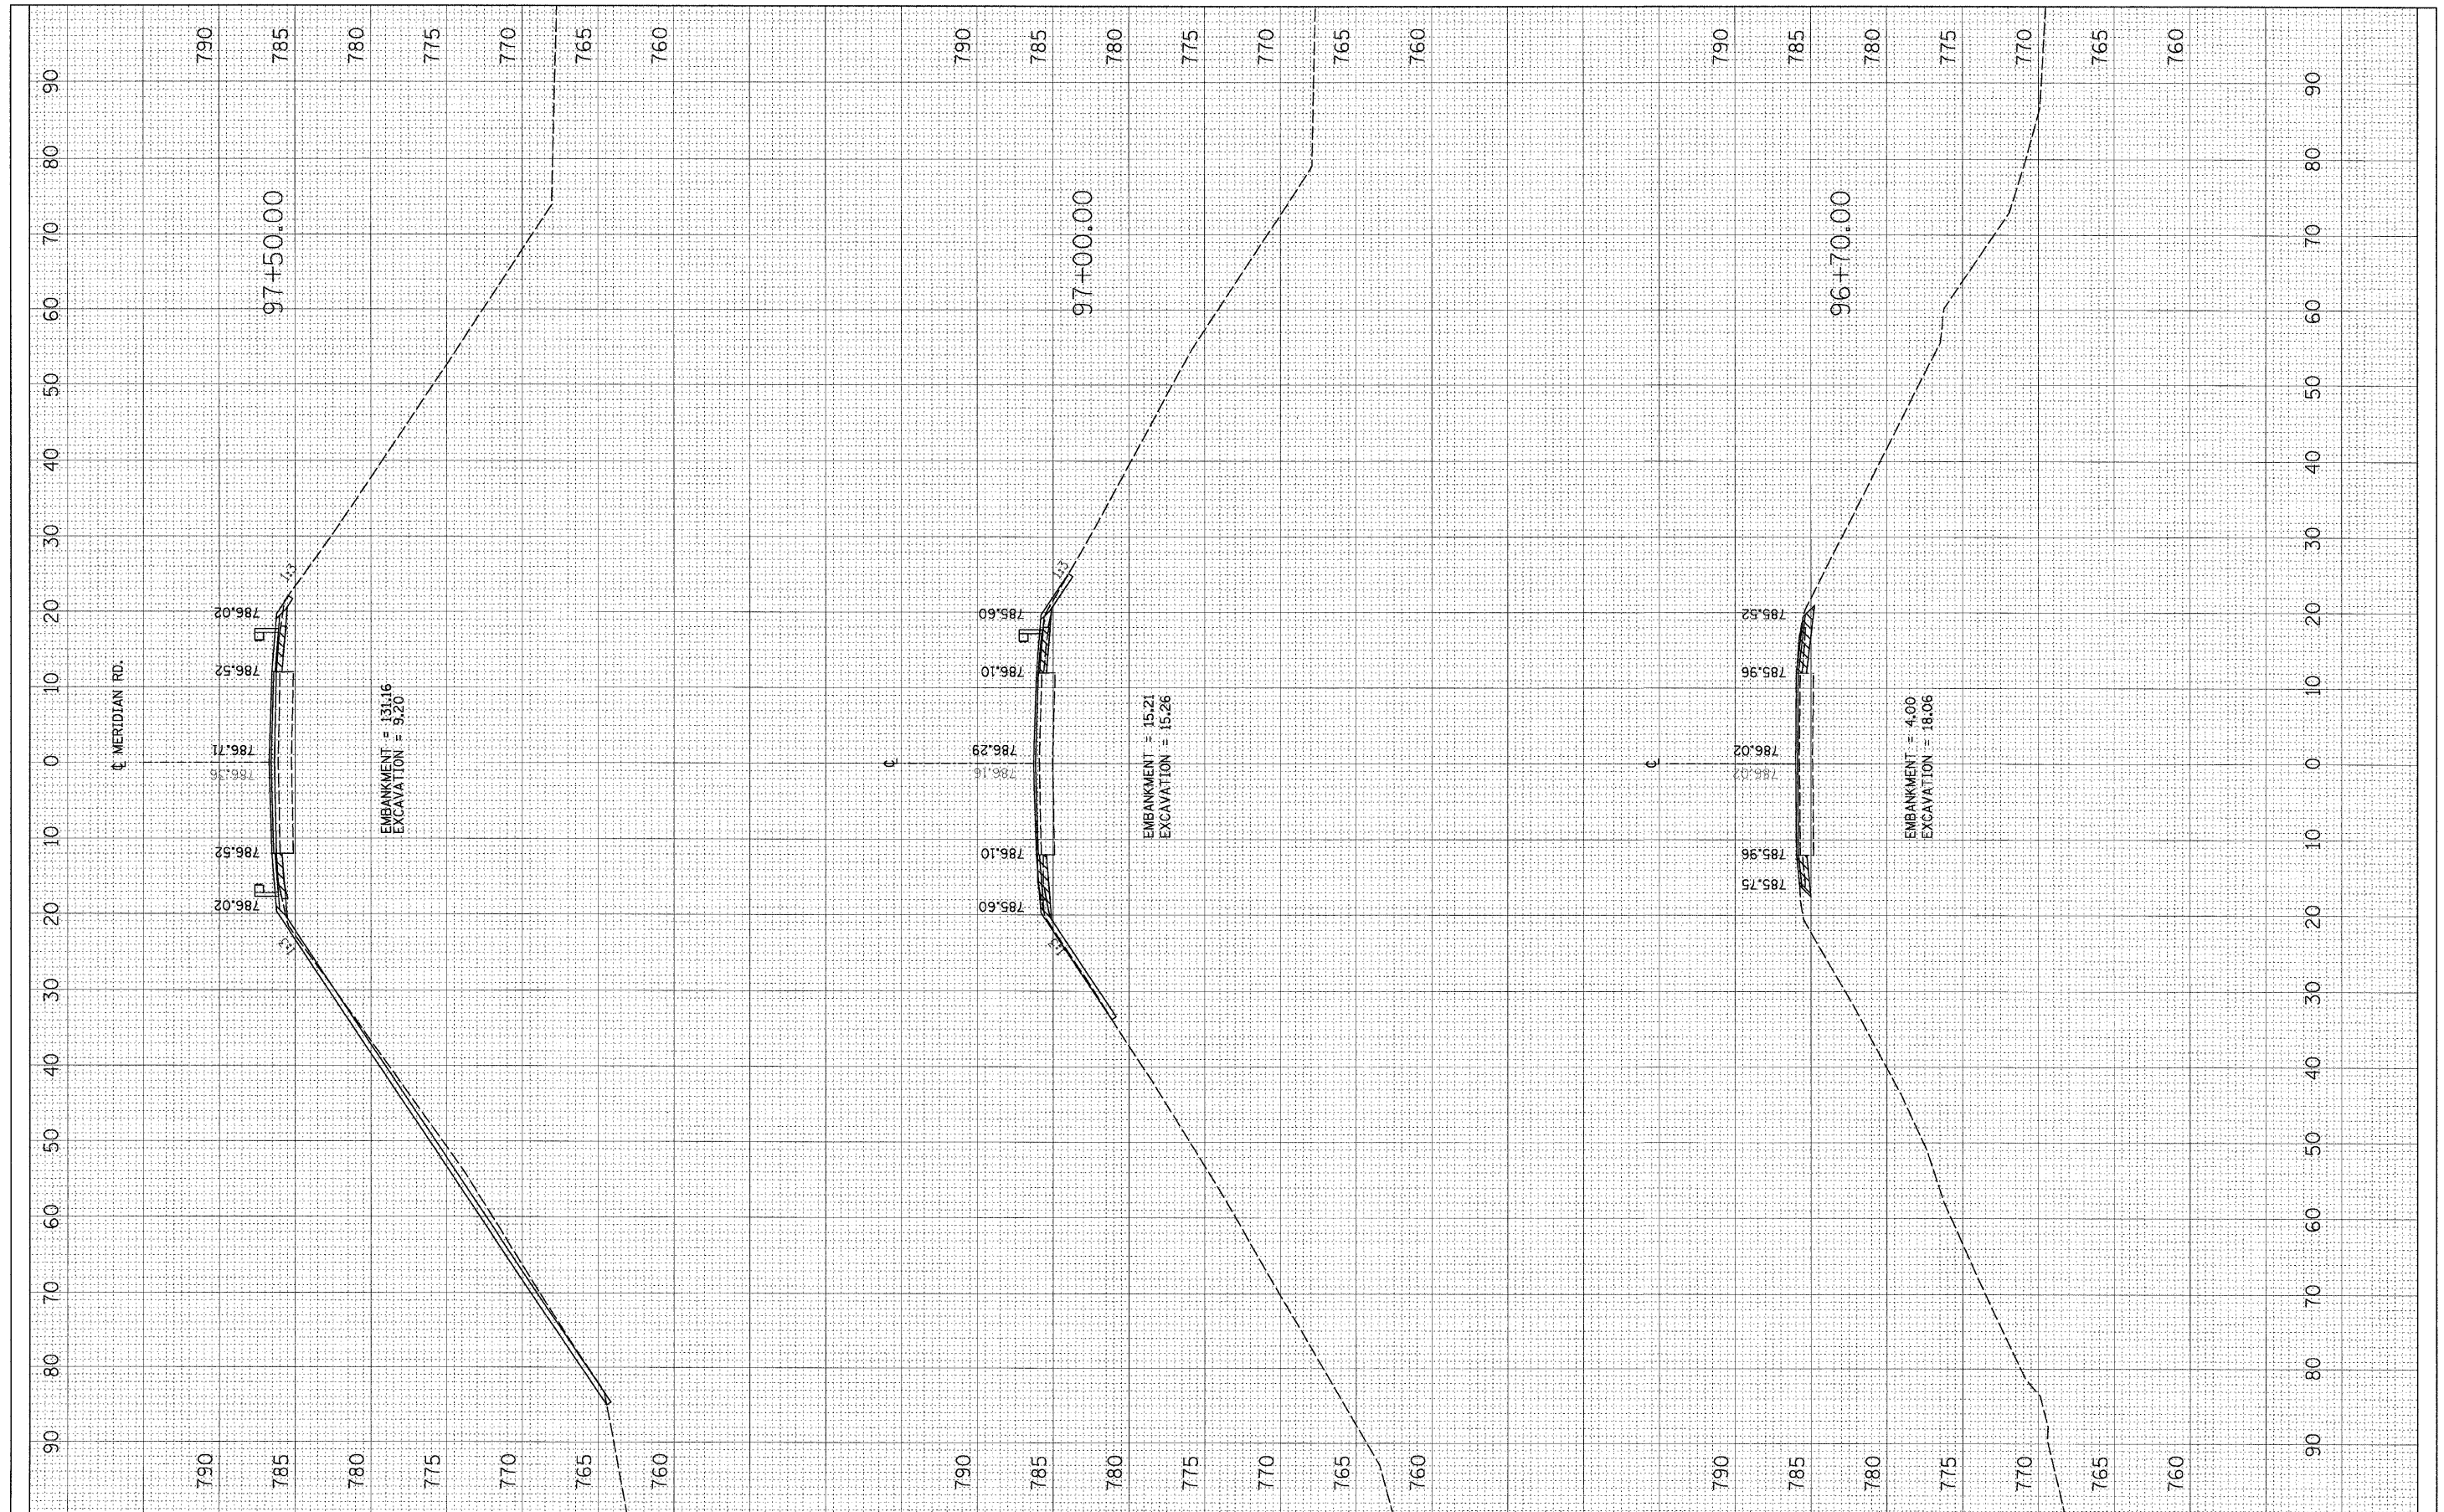

FILE NAME = H:\Projects\2945\DGMS\09289507\289507XSEC1.DWG	USER NAME = #USER#	DESIGNED - JAM	REVISED -	STATE OF ILLINOIS DEPARTMENT OF TRANSPORTATION	MERIDIAN ROAD CROSS SECTIONS	F.A. RTE. 301	SECTION 1-HER-2	COUNTY WINNEBAGO	TOTAL SHEETS 57	SHEET NO. 54
PLOT SCALE = 10.0000' / IN.	CHECKED - BAP	REVISOR -	REVISOR -			CONTRACT NO. 64D50				
PLOT DATE = 02/14/2008	DATE - 2/02/09	REVISOR -	REVISOR -			FED. ROAD DIST. NO. [ILLINOIS] FED. AID PROJECT				
SCALE: SHEET NO. 1 OF 3 SHEETS		STA. 96+70 TO STA. 103+30								