


FINAL SURVEY	SURVEYED	DATE
NOTE BOOK	PLOTTED	BY
NO.	TEMPLATE	
	AREAS	
	CHECKED	

ORIGINAL SURVEY	SURVEYED	DATE
NOTE BOOK	PLOTTED	BY
NO.	TEMPLATE	
	AREAS	
	CHECKED	

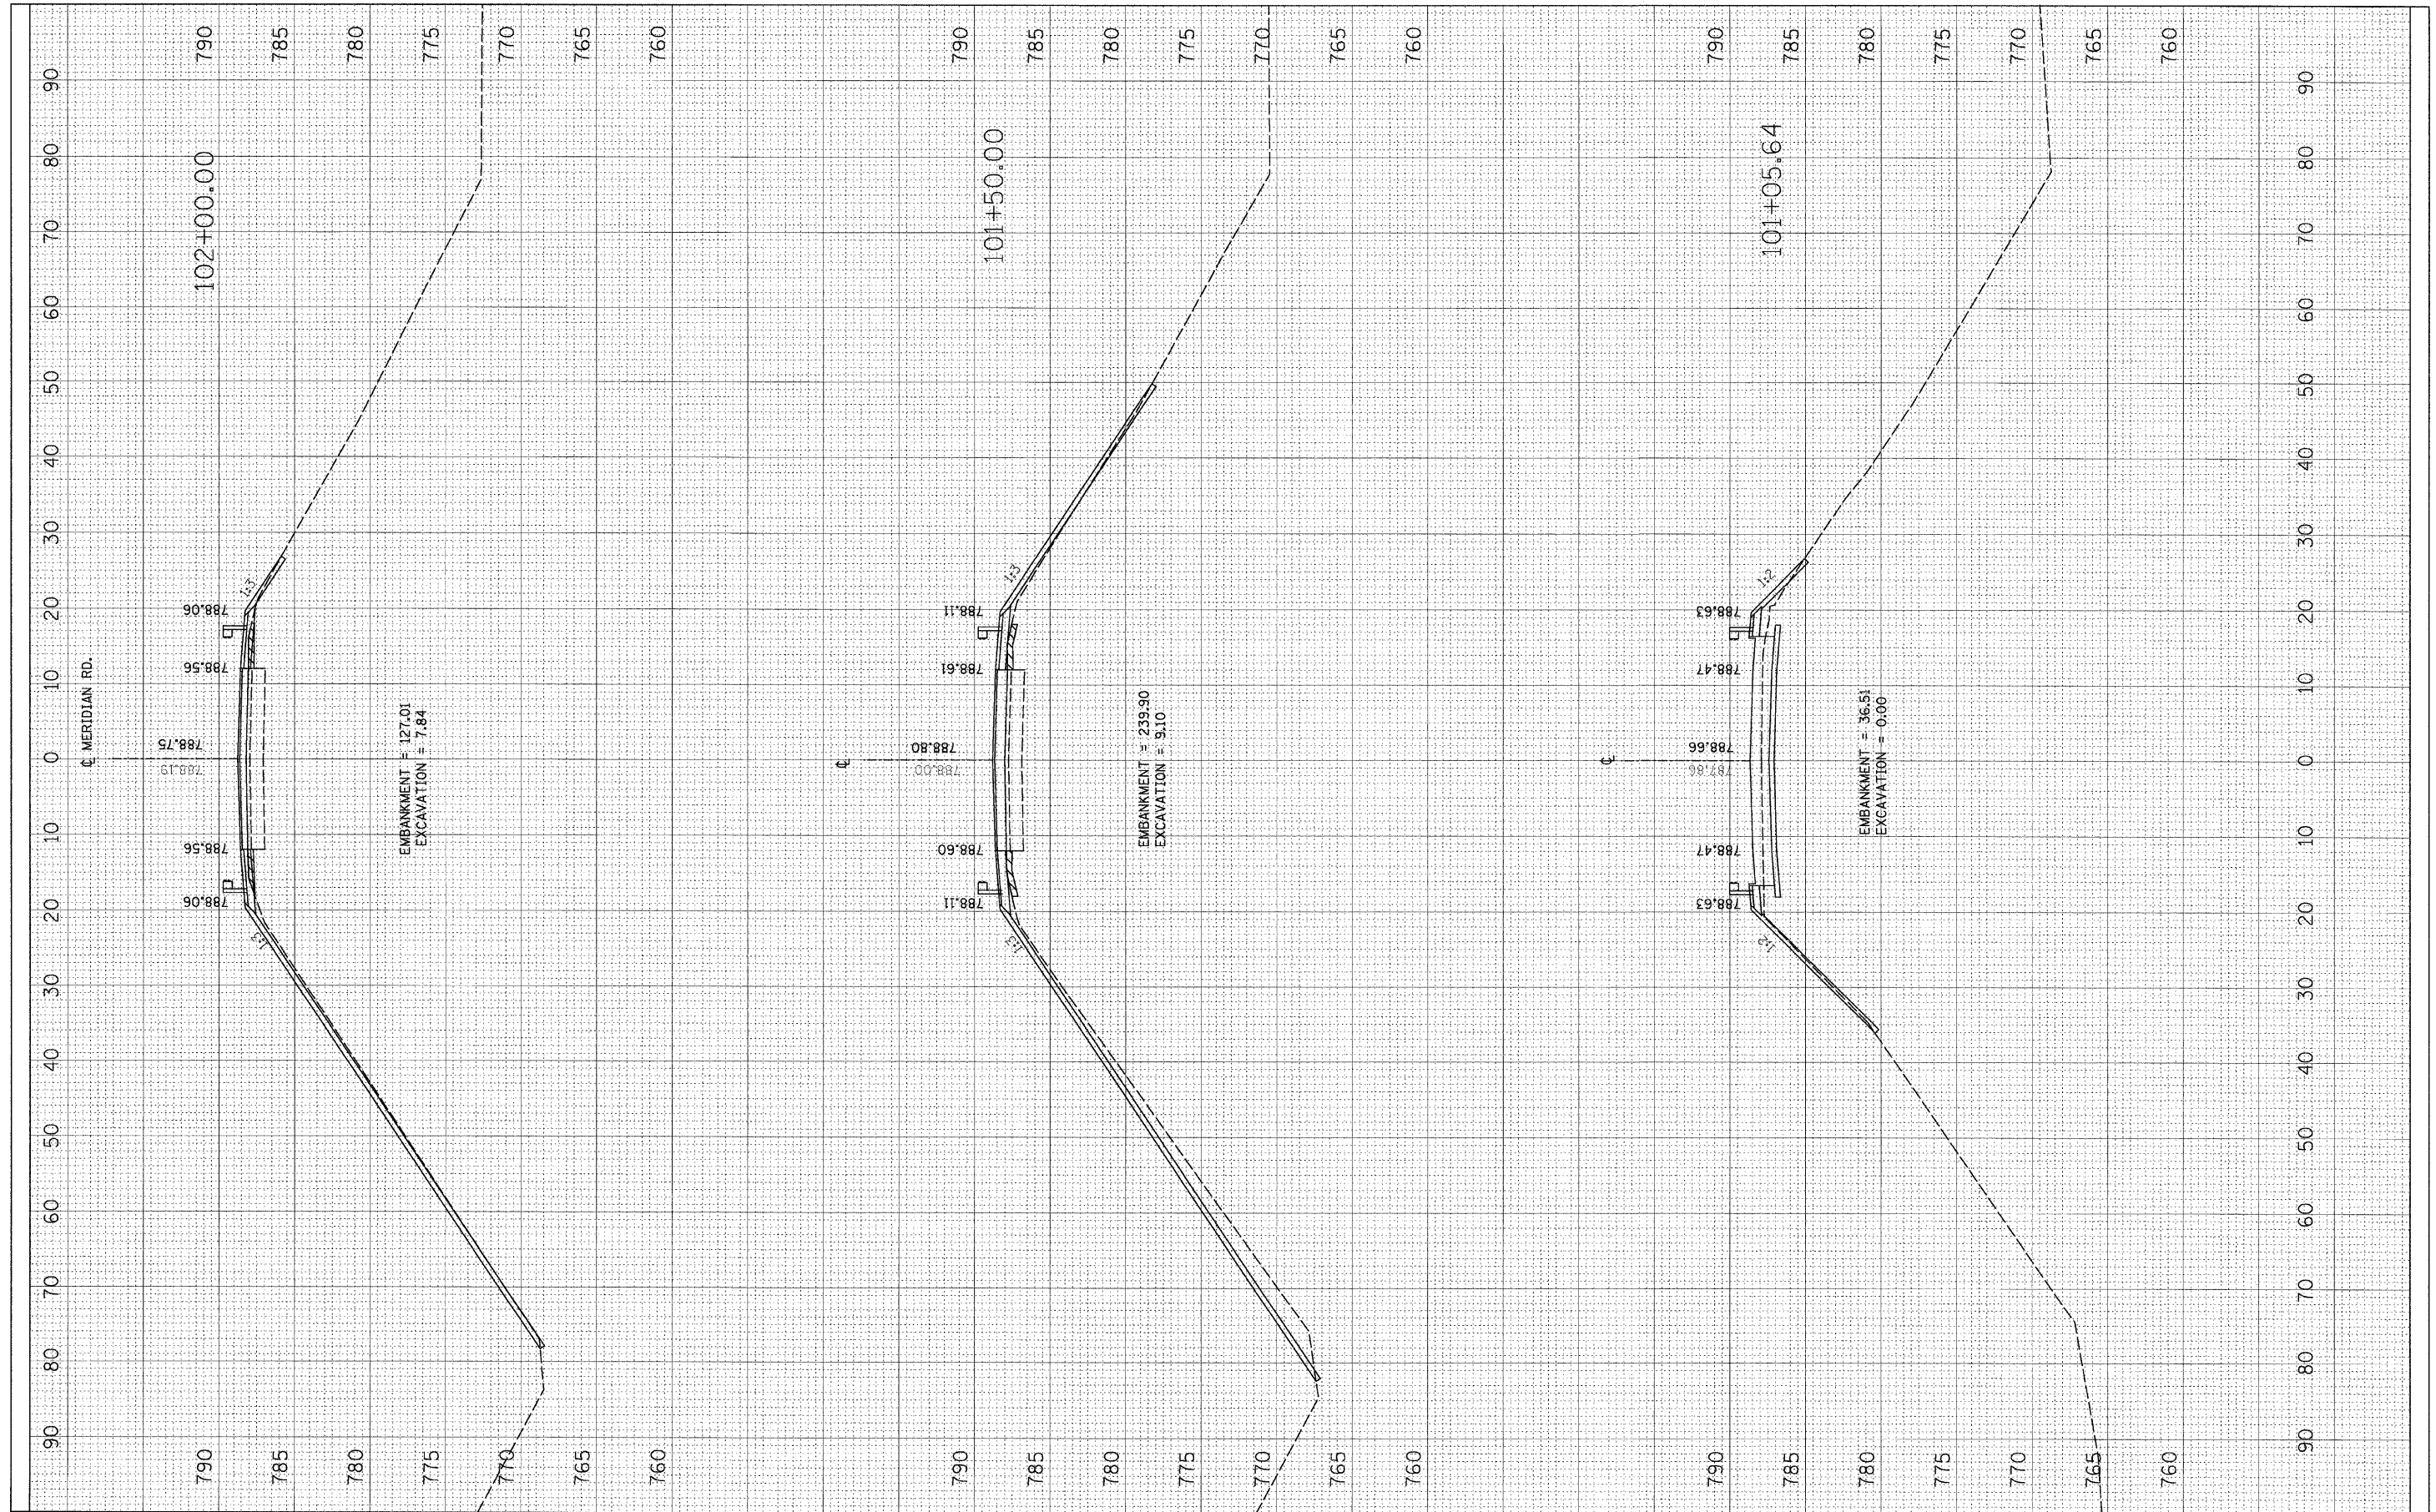

FILE NAME = H:\Projects\2945\DN5\0229507\299507XSECI.DWG

USER NAME = #USER#
 PLOT SCALE = 10.0000' / IN.
 PLOT DATE = 02/14/2008

DESIGNED - JAM
 DRAWN - JAM
 CHECKED - BAP
 DATE - 2/02/09

REVISED -
 REVISED -
 REVISED -
 REVISED -

**STATE OF ILLINOIS
 DEPARTMENT OF TRANSPORTATION**

SCALE: SHEET NO. 3 OF 3 SHEETS STA. 96+70 TO STA. 103+30

**MERIDIAN ROAD
 CROSS SECTIONS**

F.A. RTE.	SECTION	COUNTY	TOTAL SHEETS	SHEET NO.
301	1-HBR-2	WINNEBAGO	57	56
FED. ROAD DIST. NO. ILLINOIS FED. AID PROJECT			CONTRACT NO. 64D50	