


TYPICAL SECTIONS

STA. 236+00 - 248+50

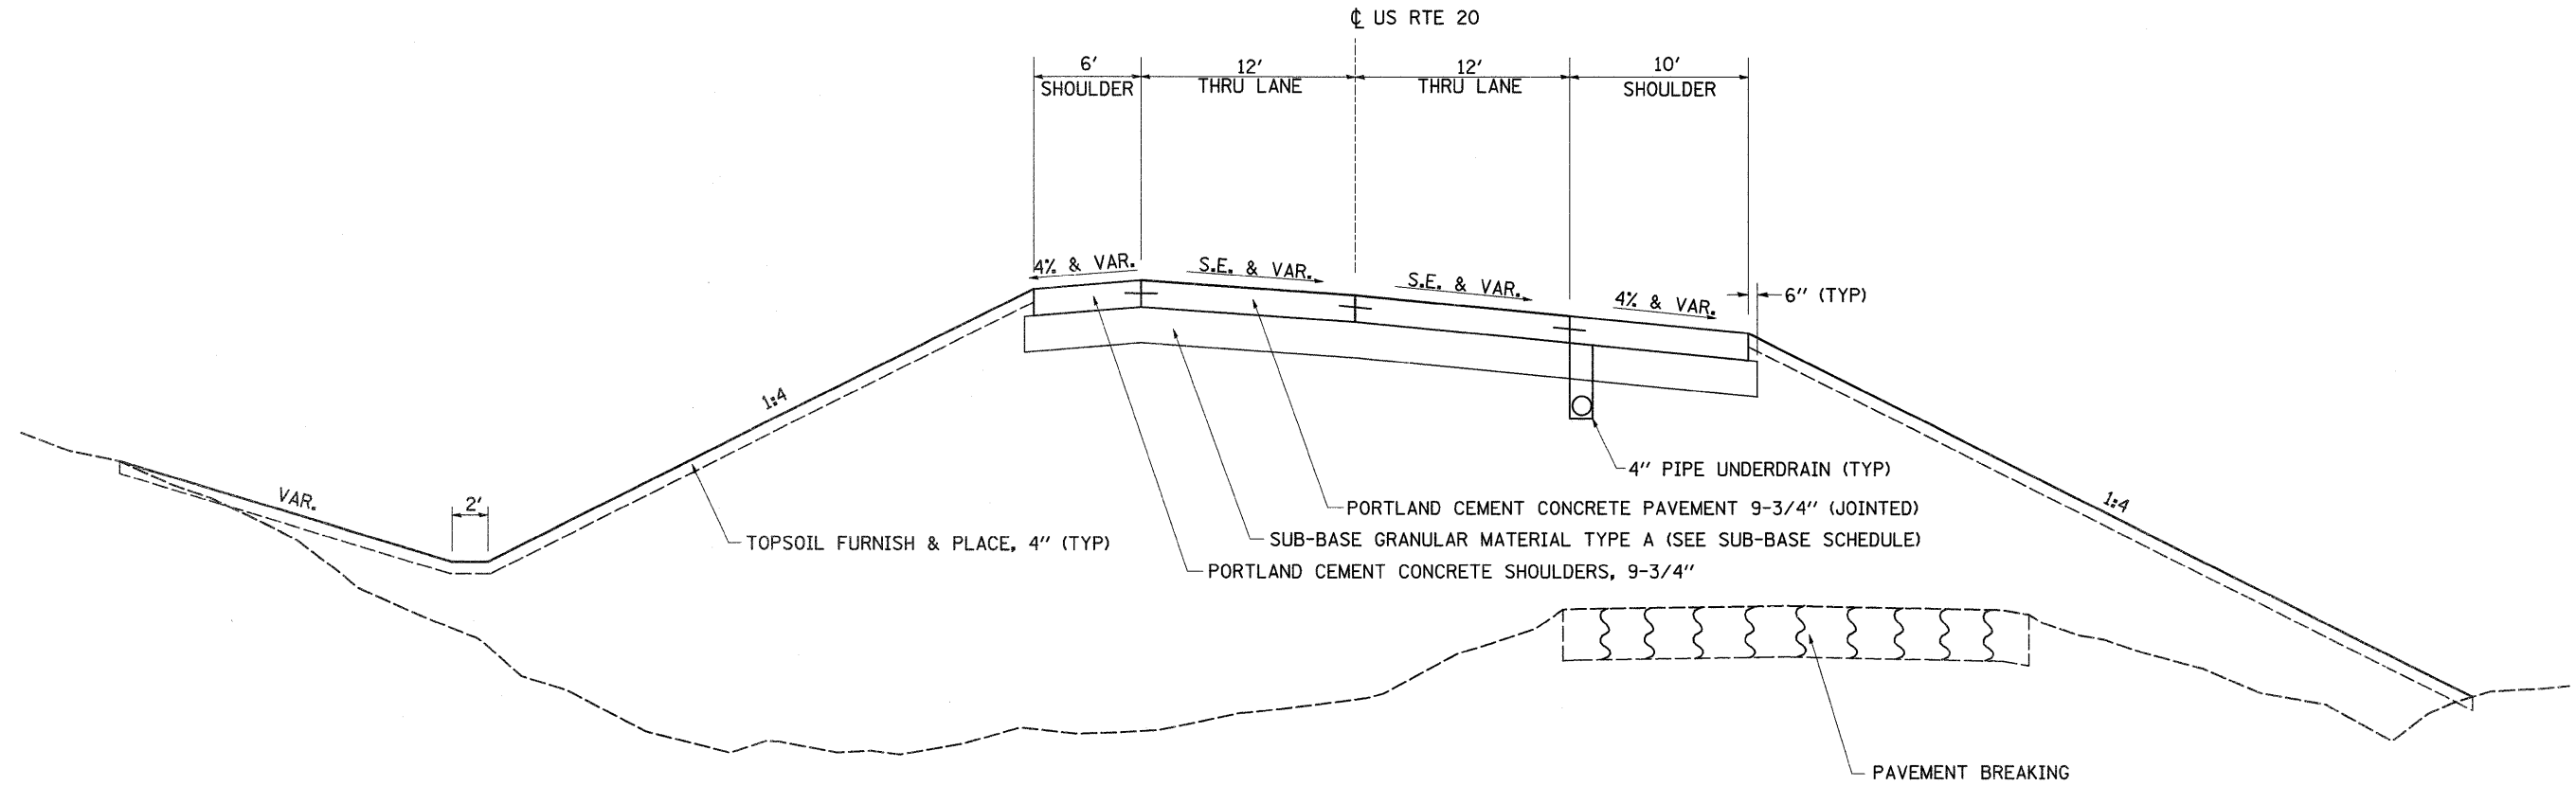

FILE NAME =	USER NAME = cushmanbw	DESIGNED -	REVISED -
cr\pwork\pwork\DOT\CUSHMANBW\d0117385\202808-typico1.dgn		DRAWN -	REVISED -
		CHECKED -	REVISED -
		DATE -	REVISED -

STATE OF ILLINOIS
DEPARTMENT OF TRANSPORTATION

TYPICAL SECTIONS

SCALE: SHEET NO. OF SHEETS STA. TO STA.

F.A.P. RTE.	SECTION	COUNTY	TOTAL SHEETS	SHEET NO.
301	31T	JO DAVIESS	160	9
CONTRACT NO. 64D92				
ILLINOIS FED. AID PROJECT				