
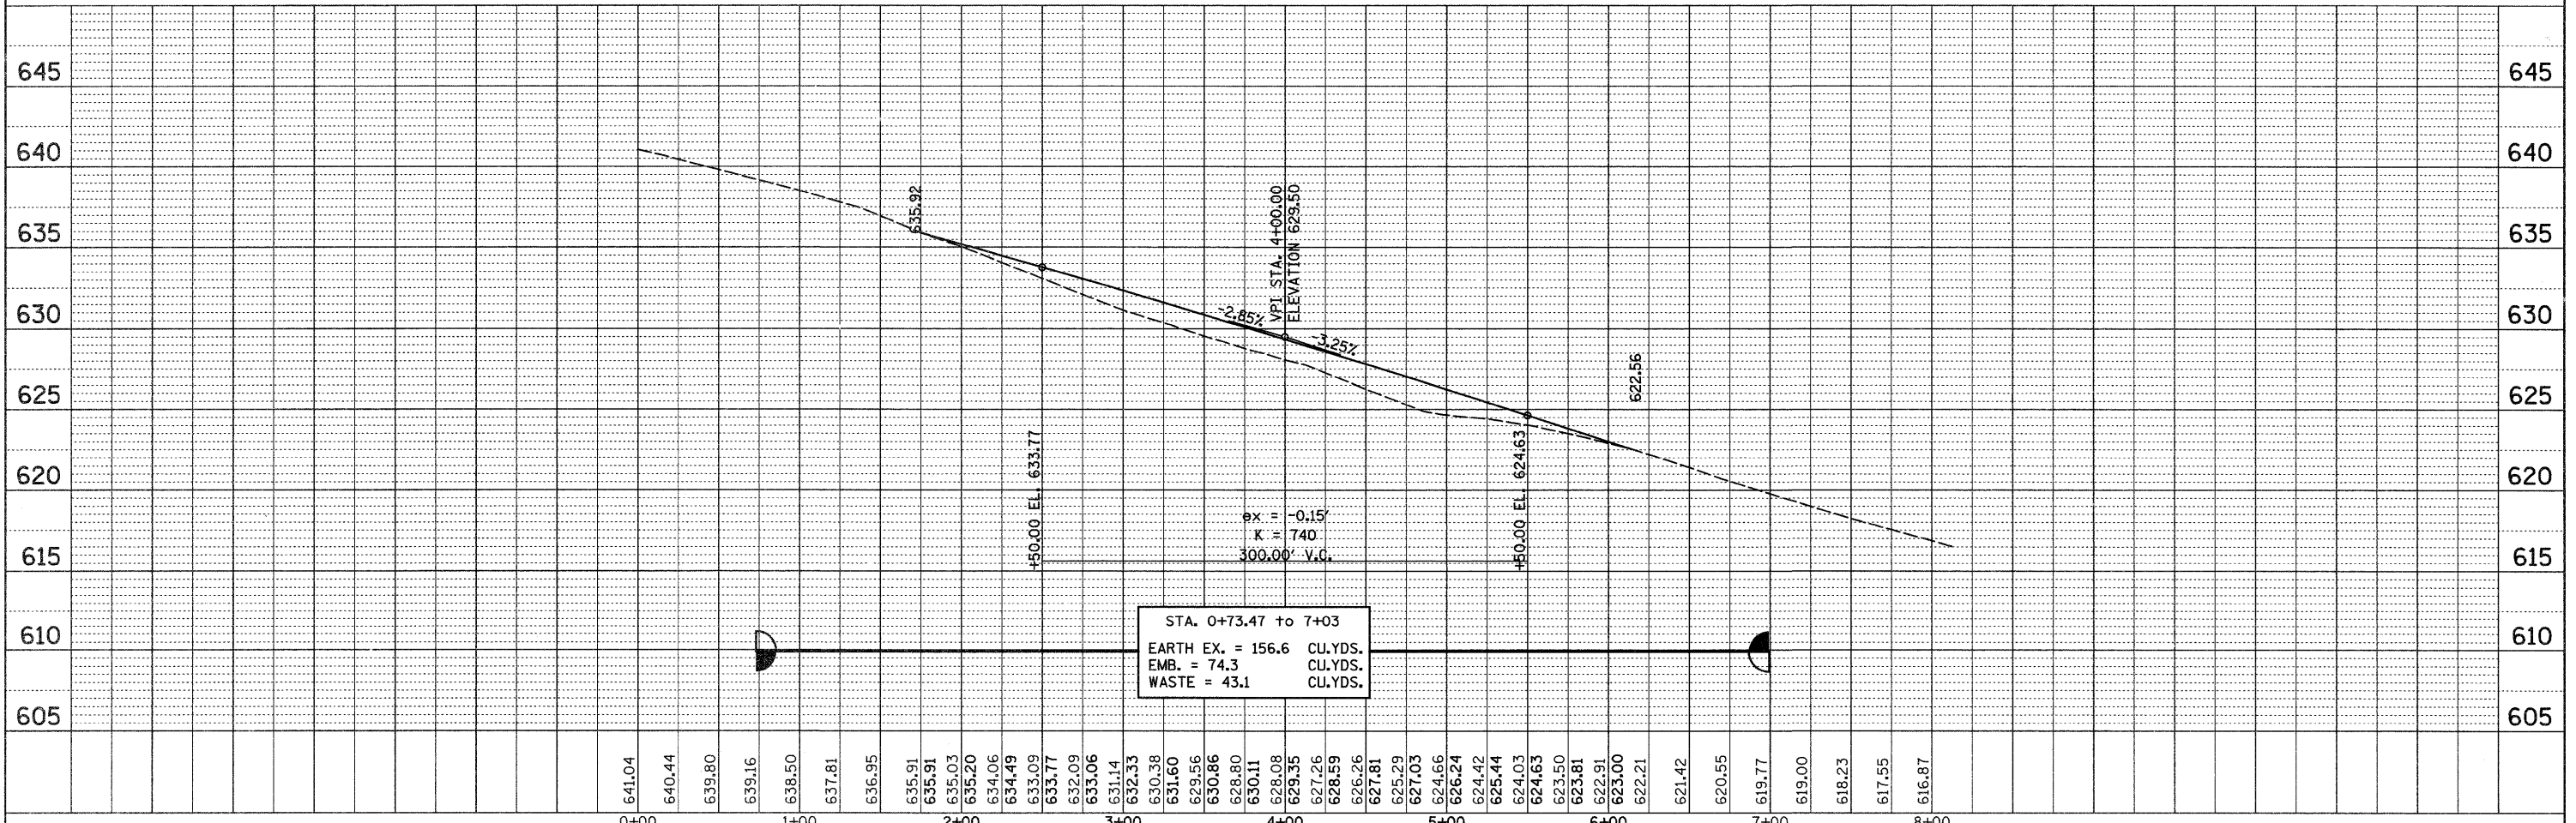


PLAN	DATE
SURVEYED	BY
ALIGNED	CHECKED
NOTE BOOK	NO.
FILE NAME	

PR	FILE	DATE
SURVEYED	BY	
GRADES	CHECKED	
NOTE BOOK	NO.	
STRUCTURE	NOTATIONS	CRWD

PROP. CURVE 70280  
 PI STA. = 0+89.53  
 $\Delta = 6^\circ 49' 52''$  (LT)  
 $D = 3^\circ 49' 11''$   
 $R = 1,500.00'$   
 $T = 89.53'$   
 $L = 178.84'$   
 $E = 2.67'$   
 $e = \text{---}$   
 $T.R. = \text{---}$   
 $S.E. \text{ RUN} = \text{---}$   
 $P.C. \text{ STA.} = 0+00.00$   
 $P.T. \text{ STA.} = 1+78.84$

PROP. CURVE 70290  
 PI STA. = 6+93.98  
 $\Delta = 9^\circ 06' 43''$  (RT)  
 $D = 3^\circ 49' 11''$   
 $R = 1,500.00'$   
 $T = 119.53'$   
 $L = 238.55'$   
 $E = 4.75'$   
 $e = \text{---}$   
 $T.R. = \text{---}$   
 $S.E. \text{ RUN} = \text{---}$   
 $P.C. \text{ STA.} = 5+74.46$   
 $P.T. \text{ STA.} = 8+13.00$

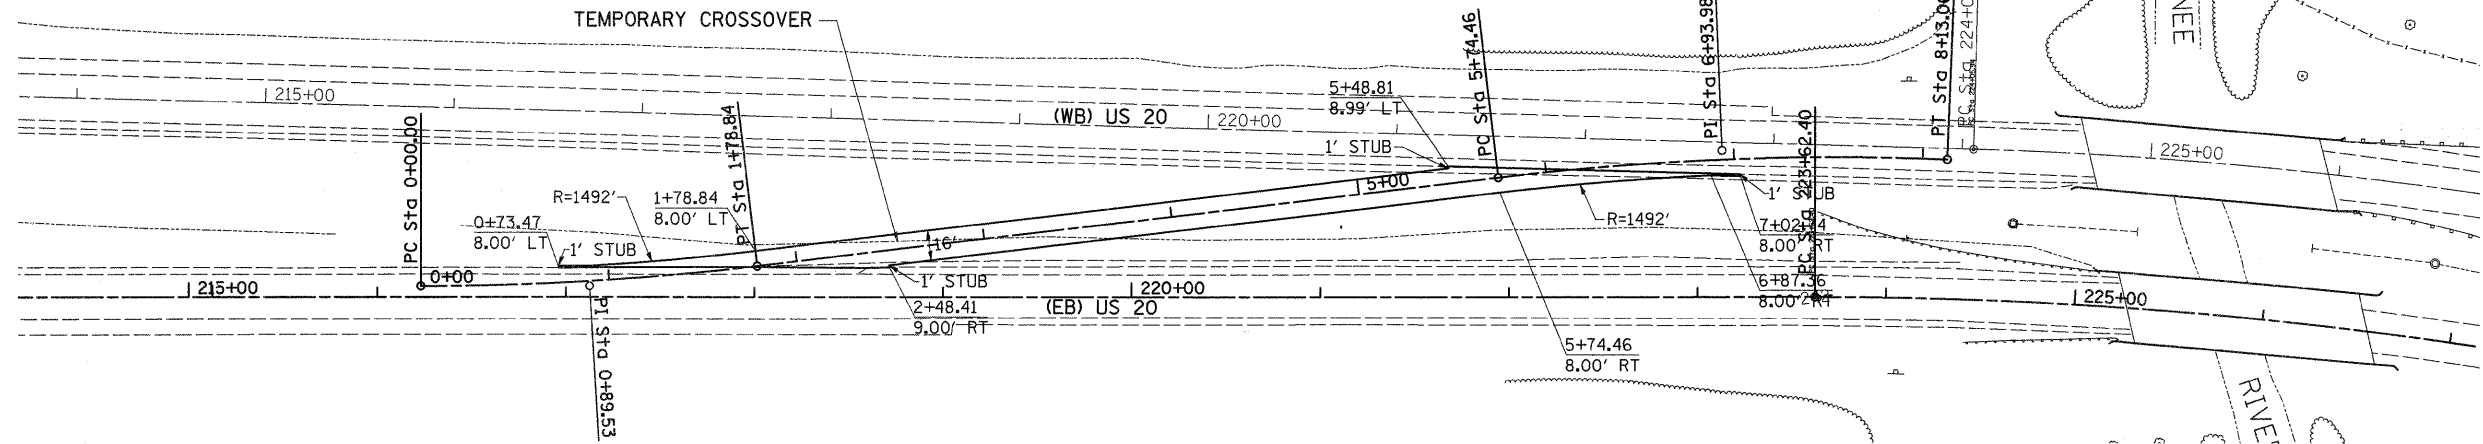

FILE NAME =	USER NAME = cushmanbw	DESIGNED -	REVISED -	<b>STATE OF ILLINOIS DEPARTMENT OF TRANSPORTATION</b>	<b>TEMPORARY X-OVER</b>	F.A.P. RTE.	SECTION	COUNTY	TOTAL SHEETS	SHEET NO.
c:\pwork\pwsdot\cushmanbw\0117386\02020808p1n1.dgn	DRAWN -	REVISED -	301			31T	JO DAVIESS	160	31	
PLOT SCALE = 50.0000' / IN.	CHECKED -	REVISED -	CONTRACT NO. 64D92							
PLOT DATE = Wed Dec 09 13:01:52 2009	DATE -	REVISED -	ILLINOIS FED. AID PROJECT							
		SCALE:			SHEET NO. OF SHEETS STA. TO STA.					