
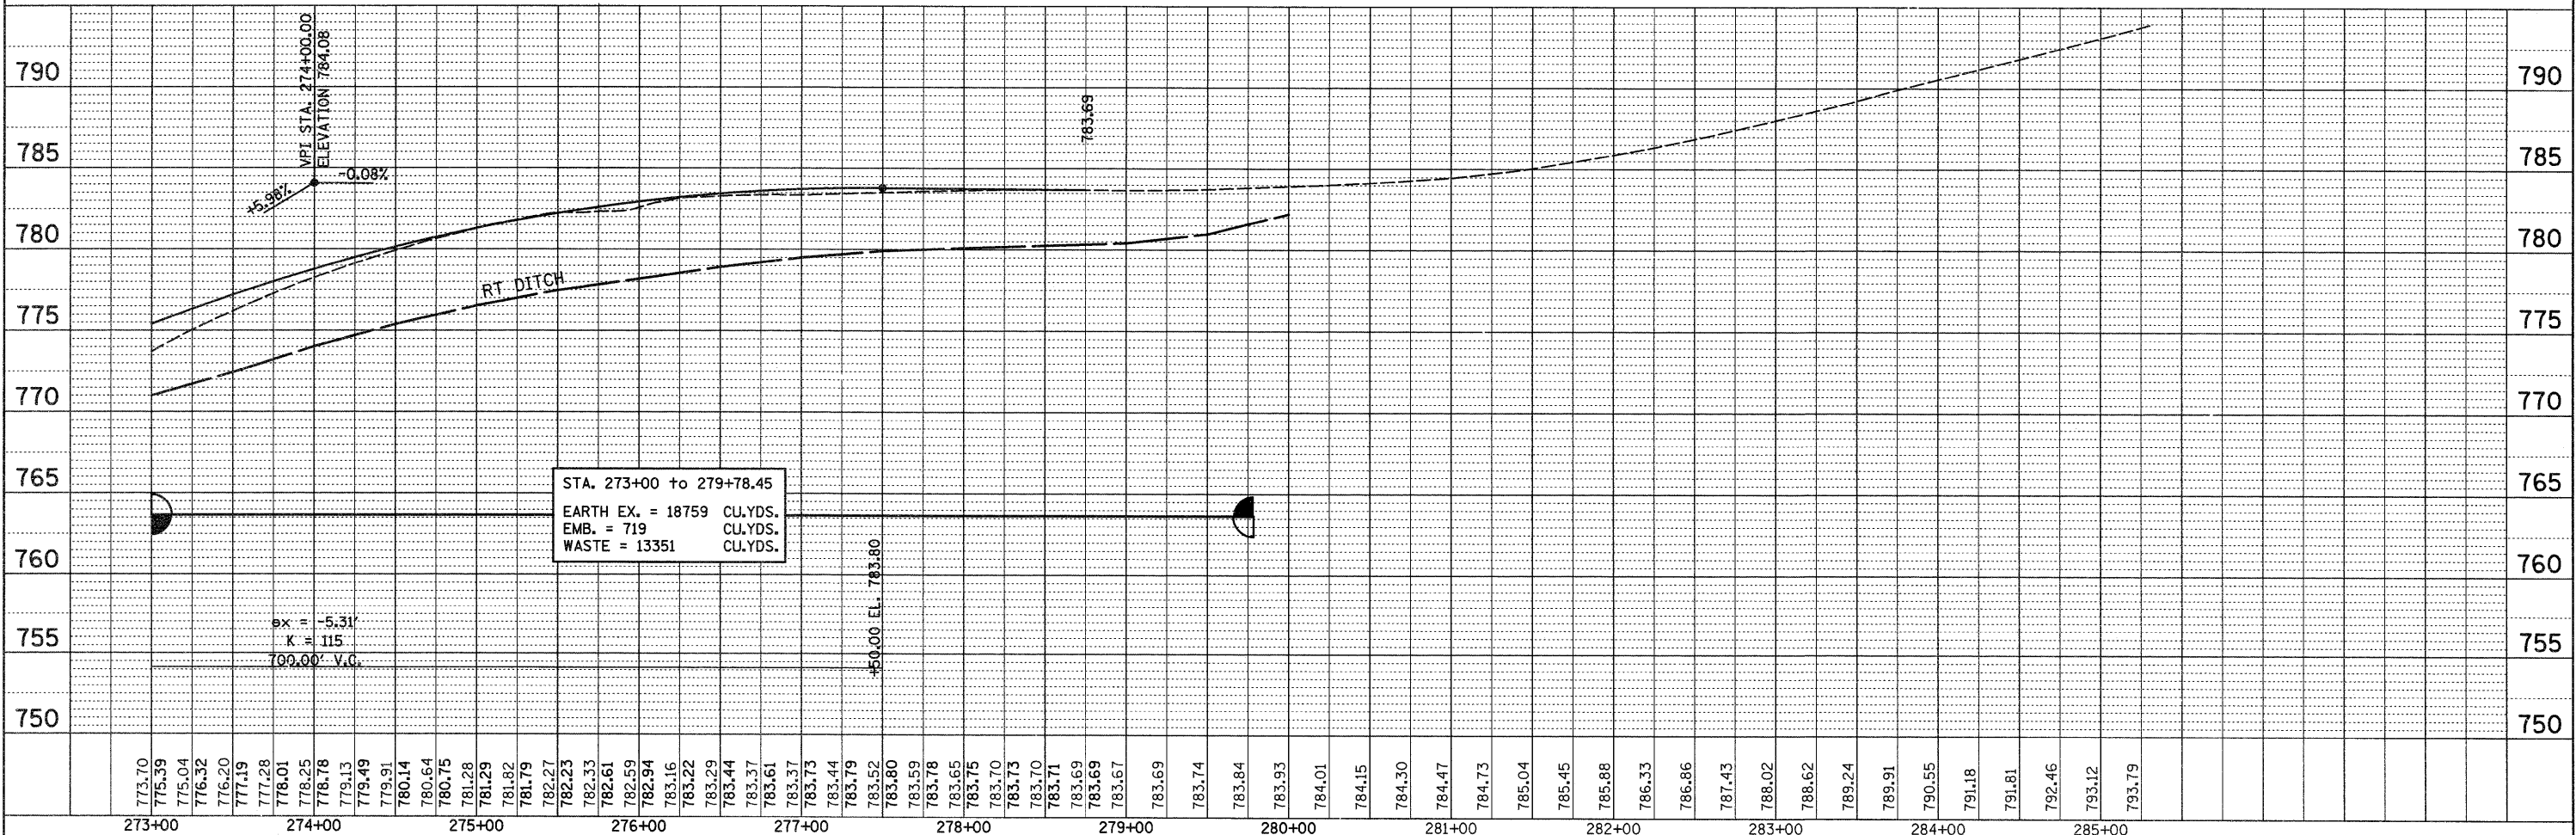


BY: _____ DATE: _____
 SURVEYED _____ CHECKED _____
 PLOTTED _____ CHECKED _____
 NOTE BOOK NO. _____
 CADD FILE NAME: _____

BY: _____ DATE: _____
 SURVEYED _____ CHECKED _____
 PLOTTED _____ CHECKED _____
 NOTE BOOK NO. _____
 STRUCTURE NOTATIONS: CHRD

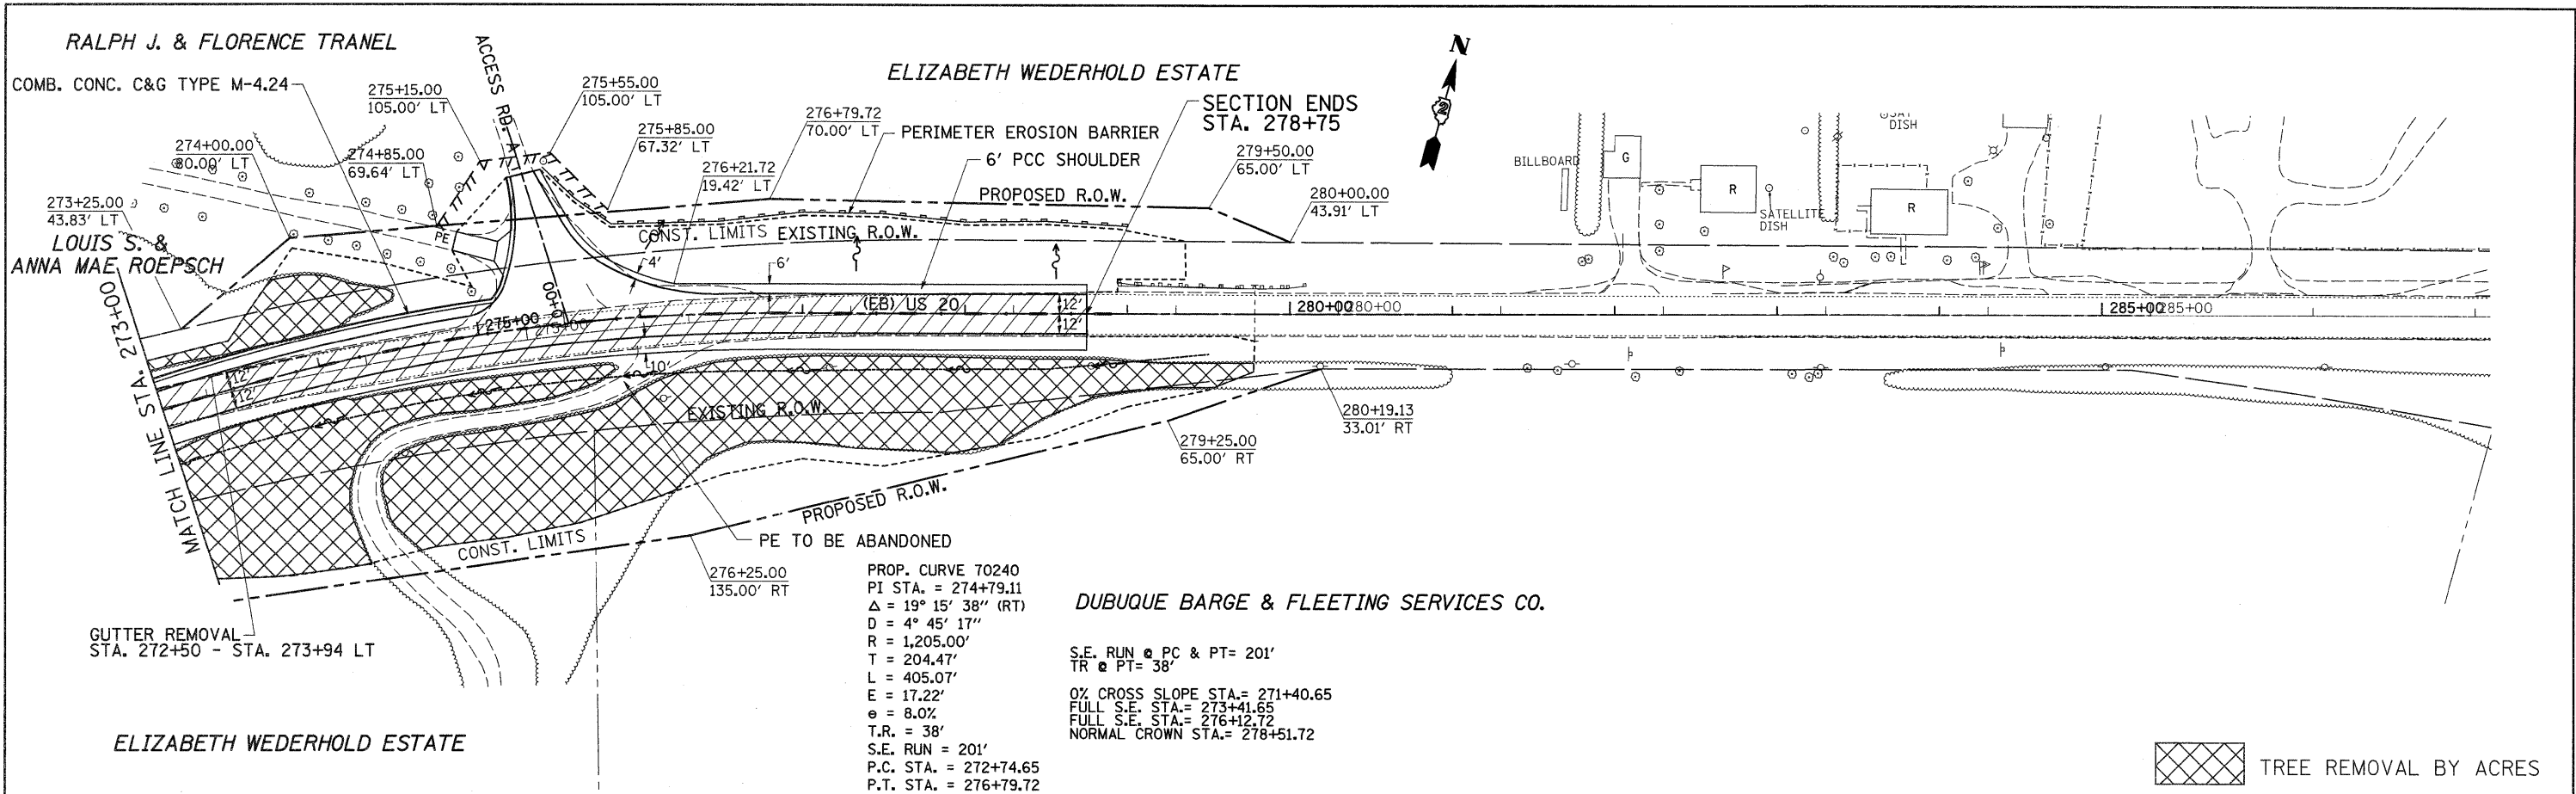

FILE NAME =	USER NAME = cushmanbw	DESIGNED -	REVISED -	STATE OF ILLINOIS DEPARTMENT OF TRANSPORTATION	US 20 EASTBOUND	F.A.P. RTE. =	SECTION	COUNTY	TOTAL SHEETS	SHEET NO.	
or:\pw_work\pwwidat\cushmanbw\d8117386\0282208p1.dgn		DRAWN -	REVISED -			301	31T	JO DAVIESS	160	35	
PLOT SCALE = 50.0000' / IN.		CHECKED -	REVISED -			CONTRACT NO. 64D92					
PLOT DATE = Wed Dec 09 13:01:55 2009		DATE -	REVISED -			SCALE:	SHEET NO.	OF SHEETS	STA.	TO STA.	ILLINOIS FED. AID PROJECT