
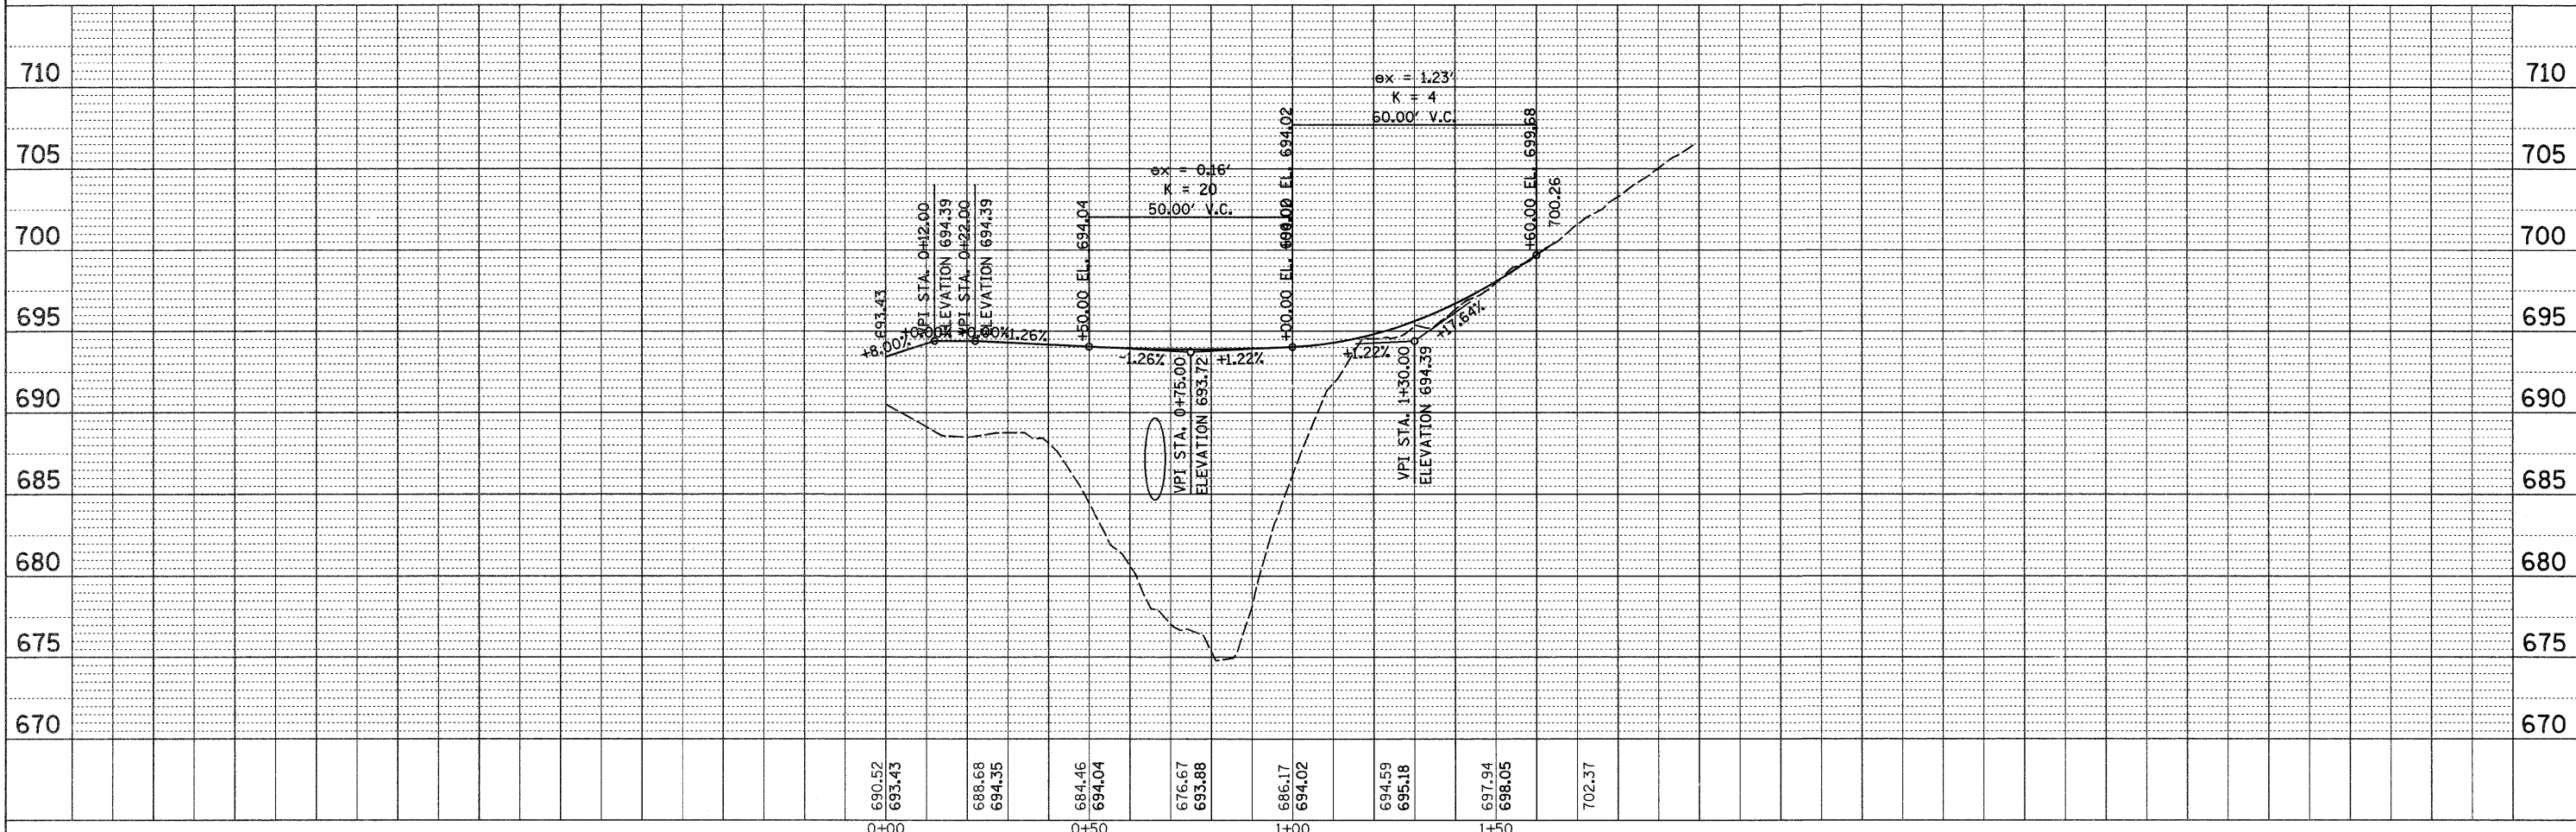


PLAN	DATE
BY	
SURVEYED	CHECKED
ALIGNMENT	BY
NOTE BOOK	NO.
NO.	

FILE	DATE
BY	
SURVEYED	CHECKED
GRADES	BY
NOTE BOOK	NO.
NO.	

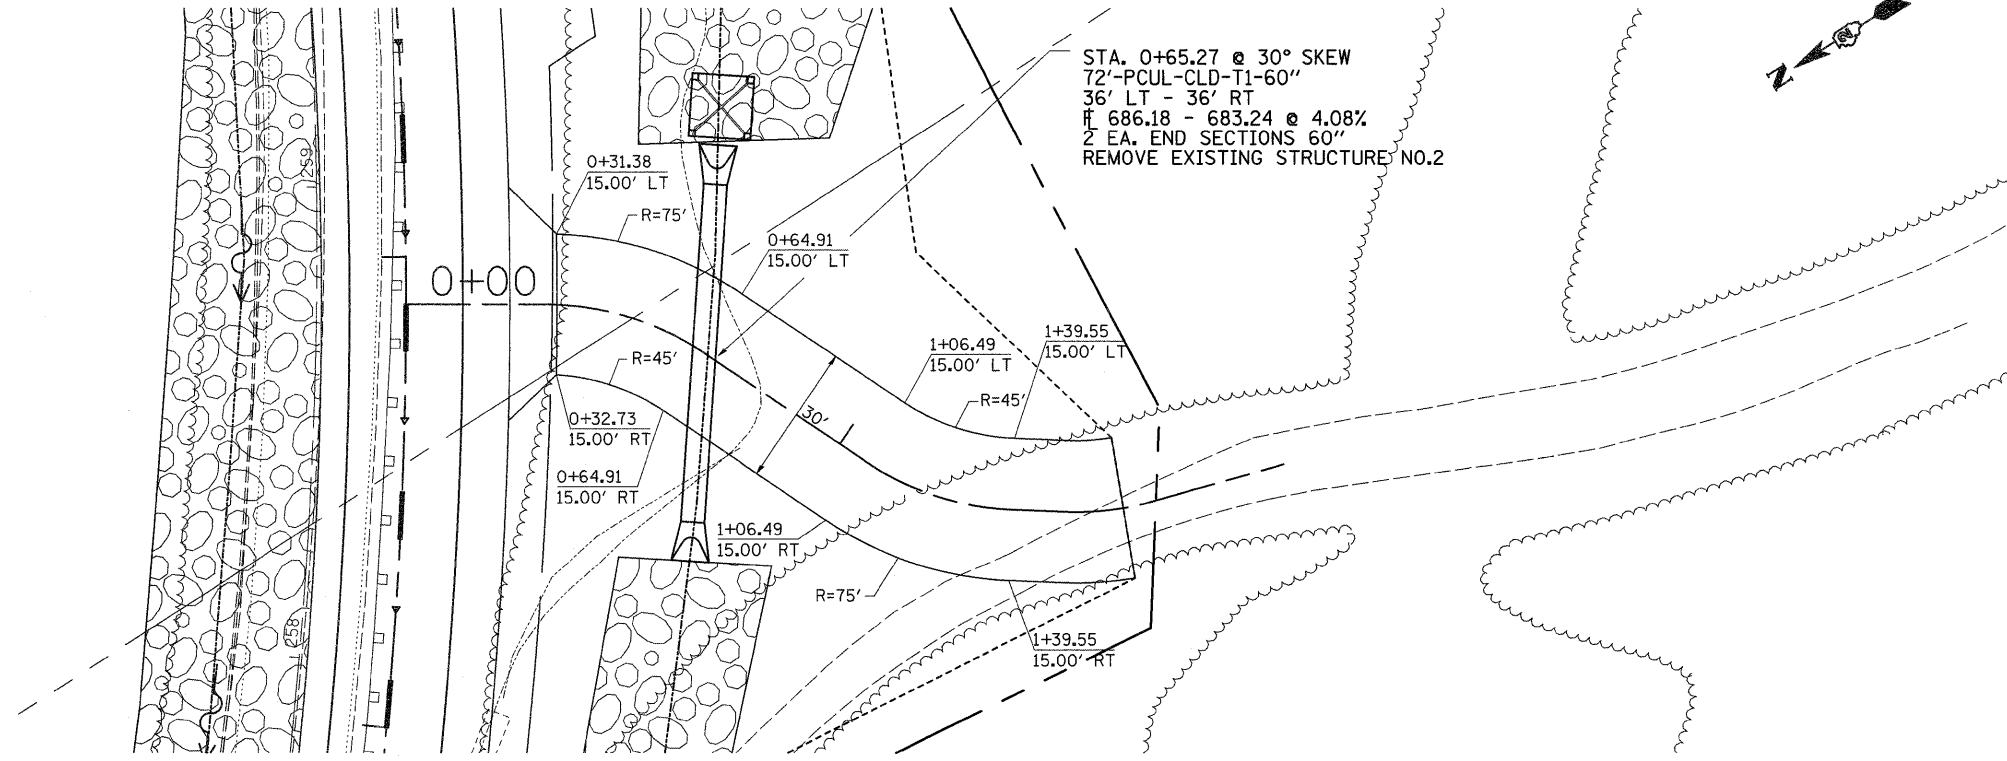

FILE NAME =	USER NAME = cushmanbw	DESIGNED -	REVISED -	STATE OF ILLINOIS DEPARTMENT OF TRANSPORTATION	PRIVATE ENTRANCE STA. 258 + 90 RT	F.A.P. RTE. 301	SECTION 31T	COUNTY JO DAVIESS	TOTAL SHEETS 160	SHEET NO. 36
ct:\pw_work\pwsdot\cushmanbw\117386\02222009\p1n1.dgn	PLOT SCALE = 20.0000' / IN.	CHECKED -	REVISED -			CONTRACT NO. 64D92				
PLOT DATE = Wed Dec 09 13:01:51 2009	DATE -	REVISED -	REVISED -			ILLINOIS FED. AID PROJECT				