


FINAL SURVEY	SURVEYED	BY	DATE
NOTE BOOK	PLOTTED		
NO.	AREAS CHECKED		

ORIGINAL SURVEY	SURVEYED	BY	DATE
NOTE BOOK	PLOTTED		
NO.	AREAS CHECKED		

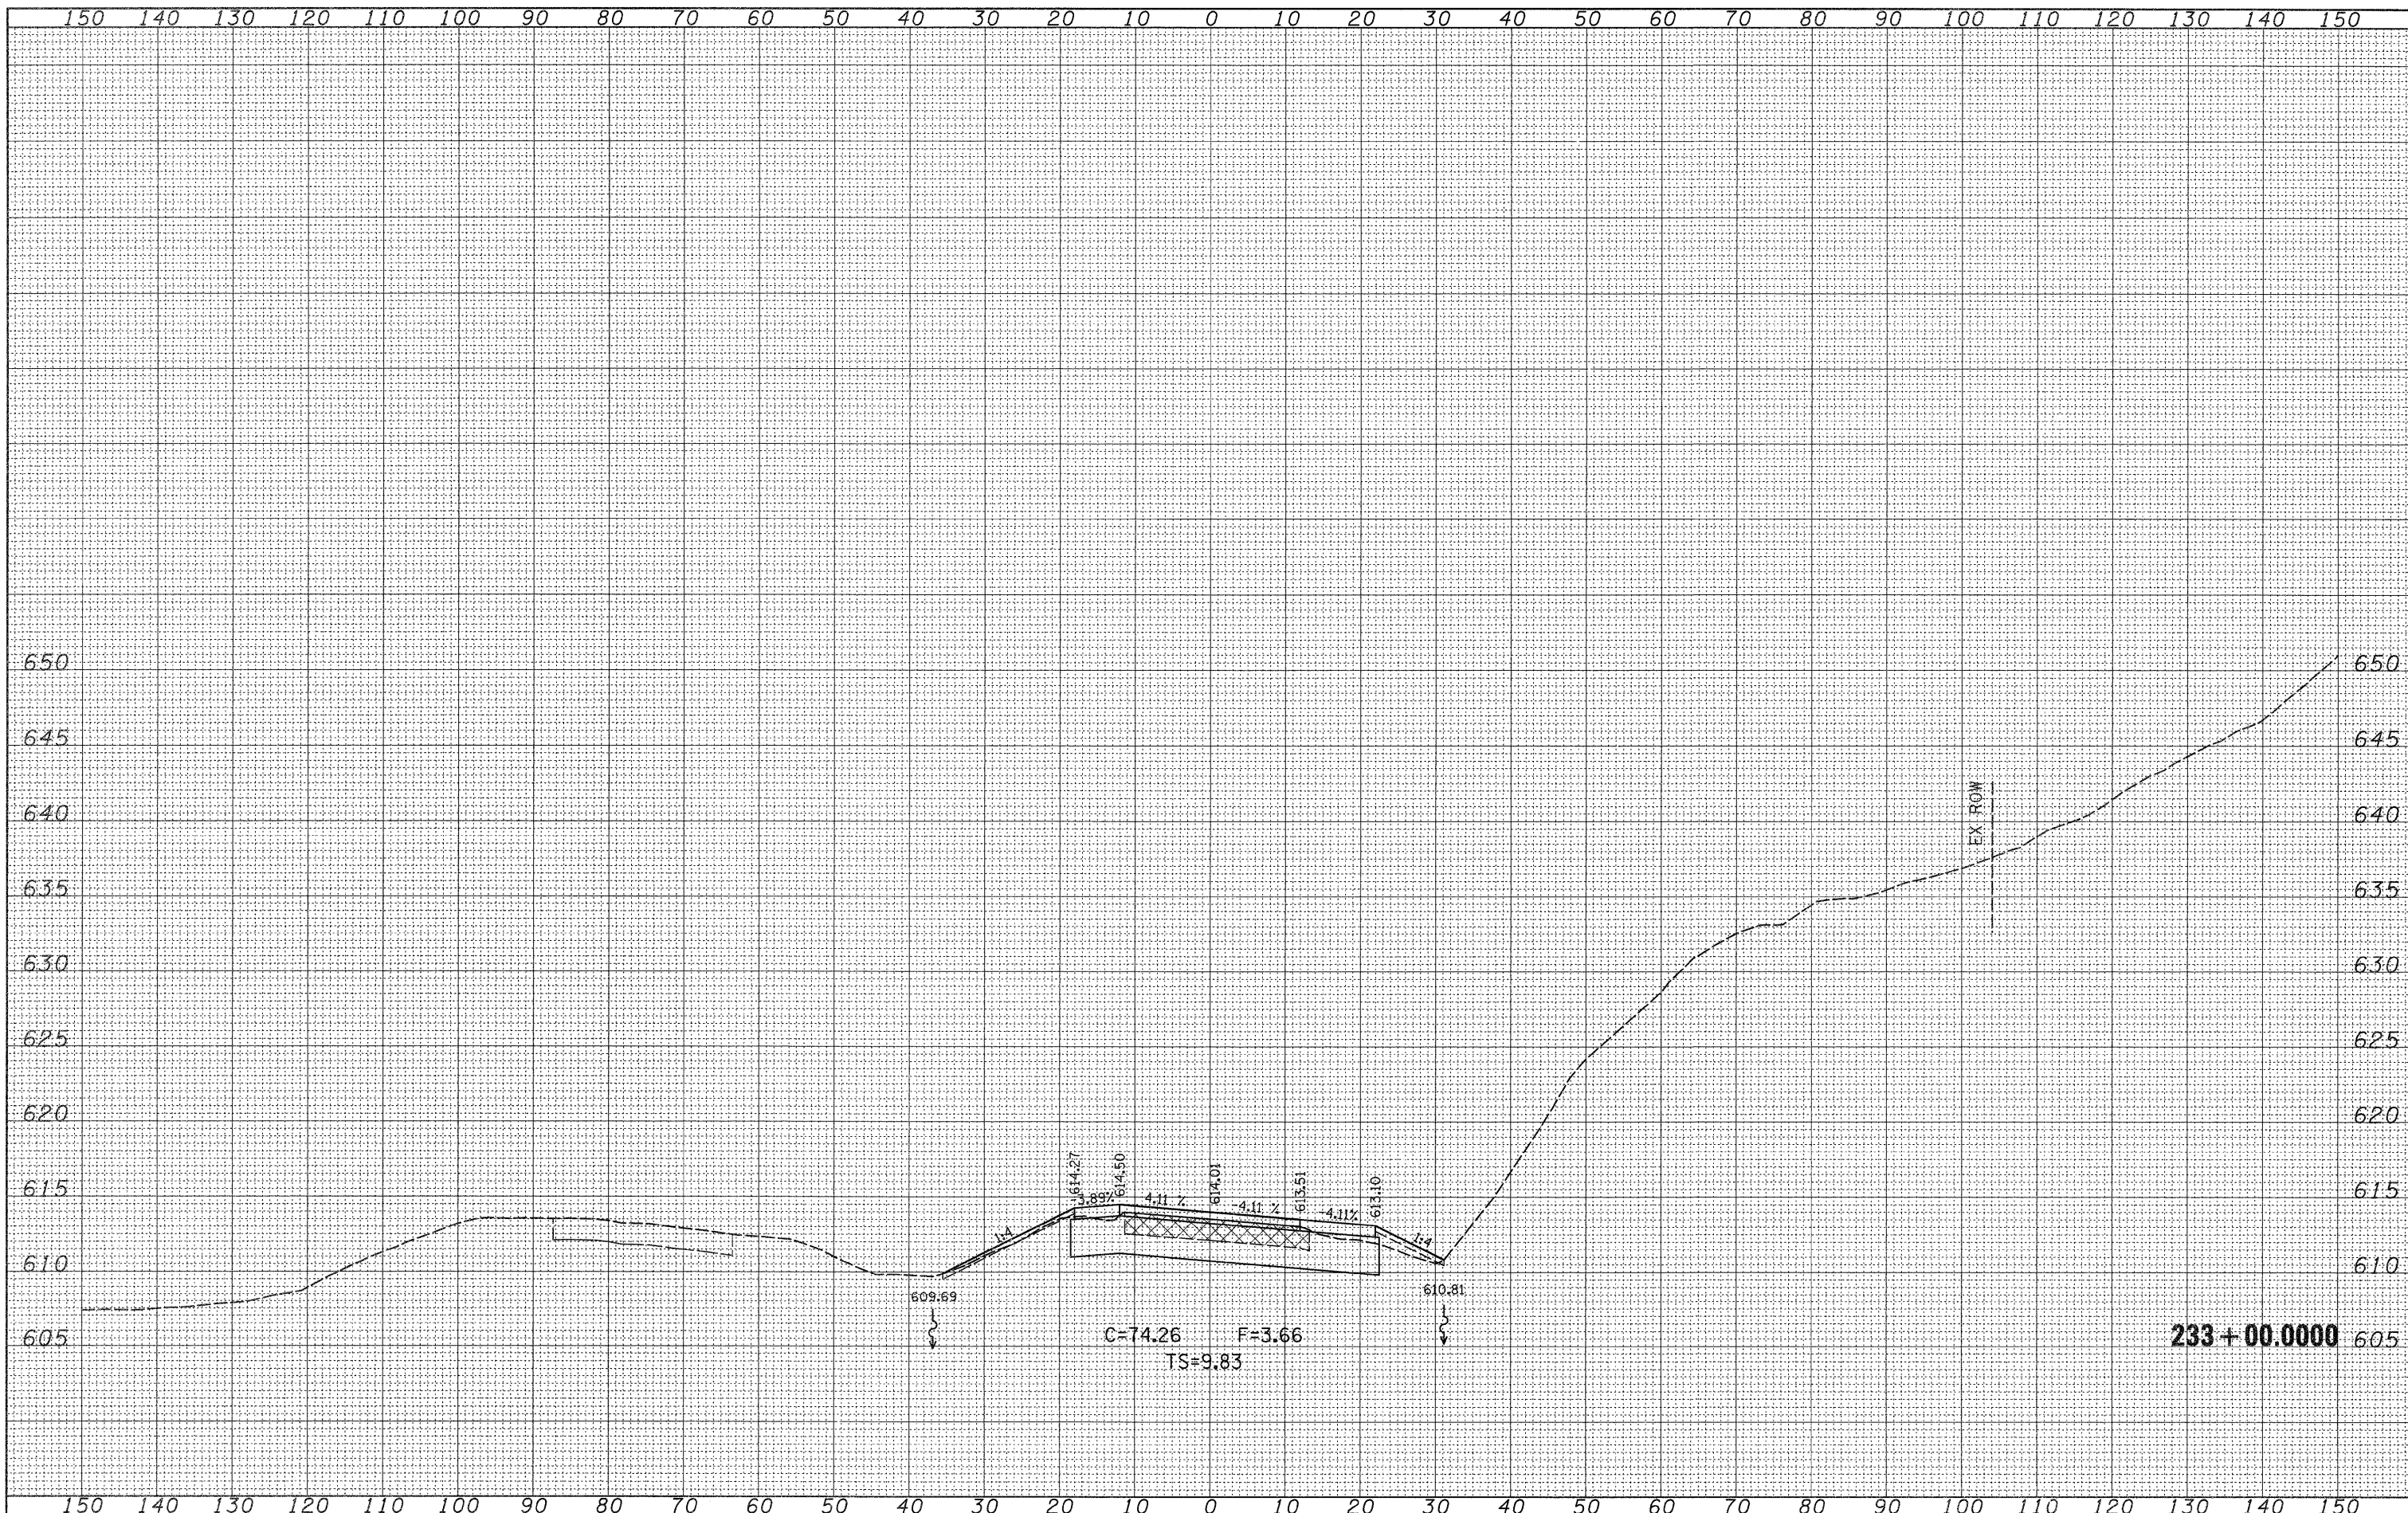

FILE NAME =  
 c:\pwork\PWIDOT\CUSHMANBW\J0117366\0202000

USER NAME = cushmanbw  
 sahtdgn  
 PLOT SCALE = 10.0000" / IN.  
 PLOT DATE = Wed Dec 09 11:11:37 2009

DESIGNED -  
 DRAWN -  
 CHECKED -  
 DATE -

REVISED -  
 REVISED -  
 REVISED -  
 REVISED -

**STATE OF ILLINOIS  
 DEPARTMENT OF TRANSPORTATION**

**IL ROUTE 20  
 MAINLINE CROSS SECTIONS**

SCALE: SHEET NO. OF SHEETS STA. 233+00.0000 TO STA. 233+00.0000

F.A.P. RTE.	SECTION	COUNTY	TOTAL SHEETS	SHEET NO.
301	31T	JO DAVIESS	160	71
CONTRACT NO. 64D92			ILLINOIS FED. AID PROJECT	