


DATE	
BY	
SURVEYED	
FLUDED	
PLANNED	
AREAS CHECKED	
FINAL SURVEY	
NOTE BOOK	
NO.	

DATE	
BY	
SURVEYED	
FLUDED	
PLANNED	
AREAS CHECKED	
ORIGINAL SURVEY	
NOTE BOOK	
NO.	

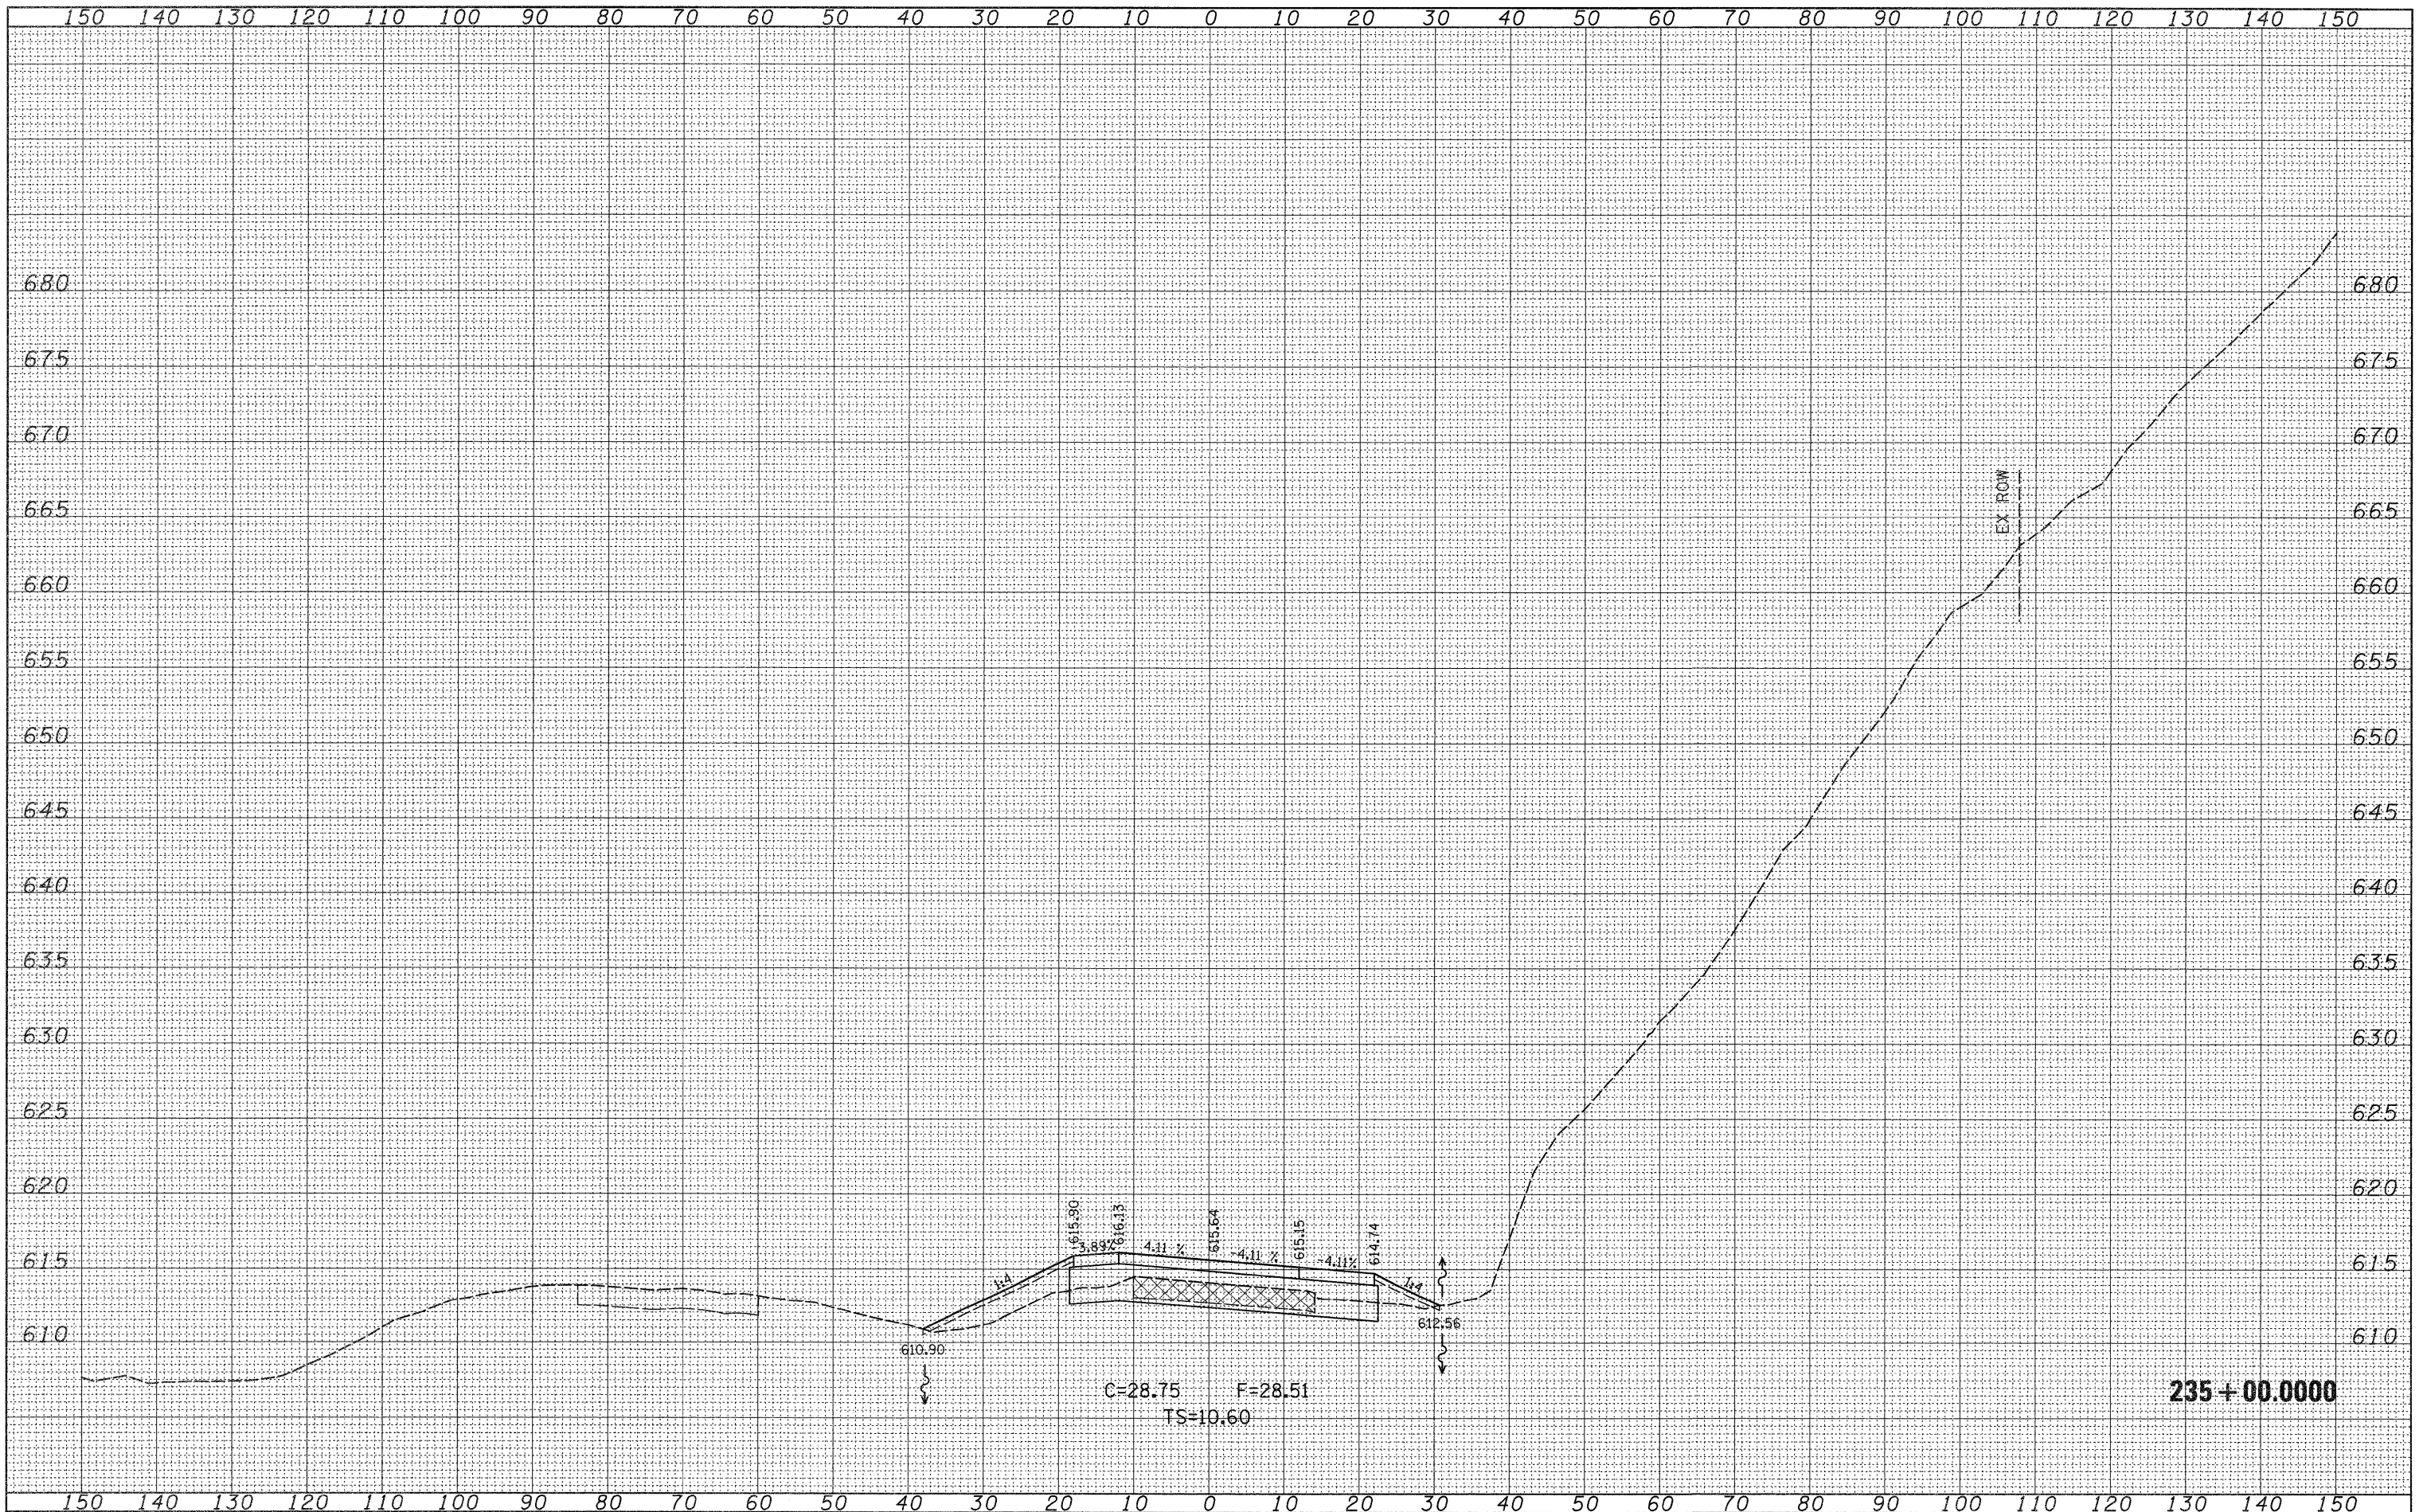

235+00.0000

FILE NAME =
 c:\pw_work\PWIDOT\CUSHMANBW\d0117386\02222008

USER NAME = cushmanbw
 sshtdgn
 PLOT SCALE = 10.0000' / IN.
 PLOT DATE = Wed Dec 09 11:11:39 2009

DESIGNED -
 DRAWN -
 CHECKED -
 DATE -

REVISED -
 REVISED -
 REVISED -
 REVISED -

**STATE OF ILLINOIS
 DEPARTMENT OF TRANSPORTATION**

**IL ROUTE 20
 MAINLINE CROSS SECTIONS**
 SCALE: SHEET NO. OF SHEETS STA. 235+00.0000 TO STA. 235+00.0000

F.A.P. RTE.	SECTION	COUNTY	TOTAL SHEETS	SHEET NO.
301	31T	JO DAVIESS	160	75
CONTRACT NO. 64D92				
ILLINOIS FED. AID PROJECT				